


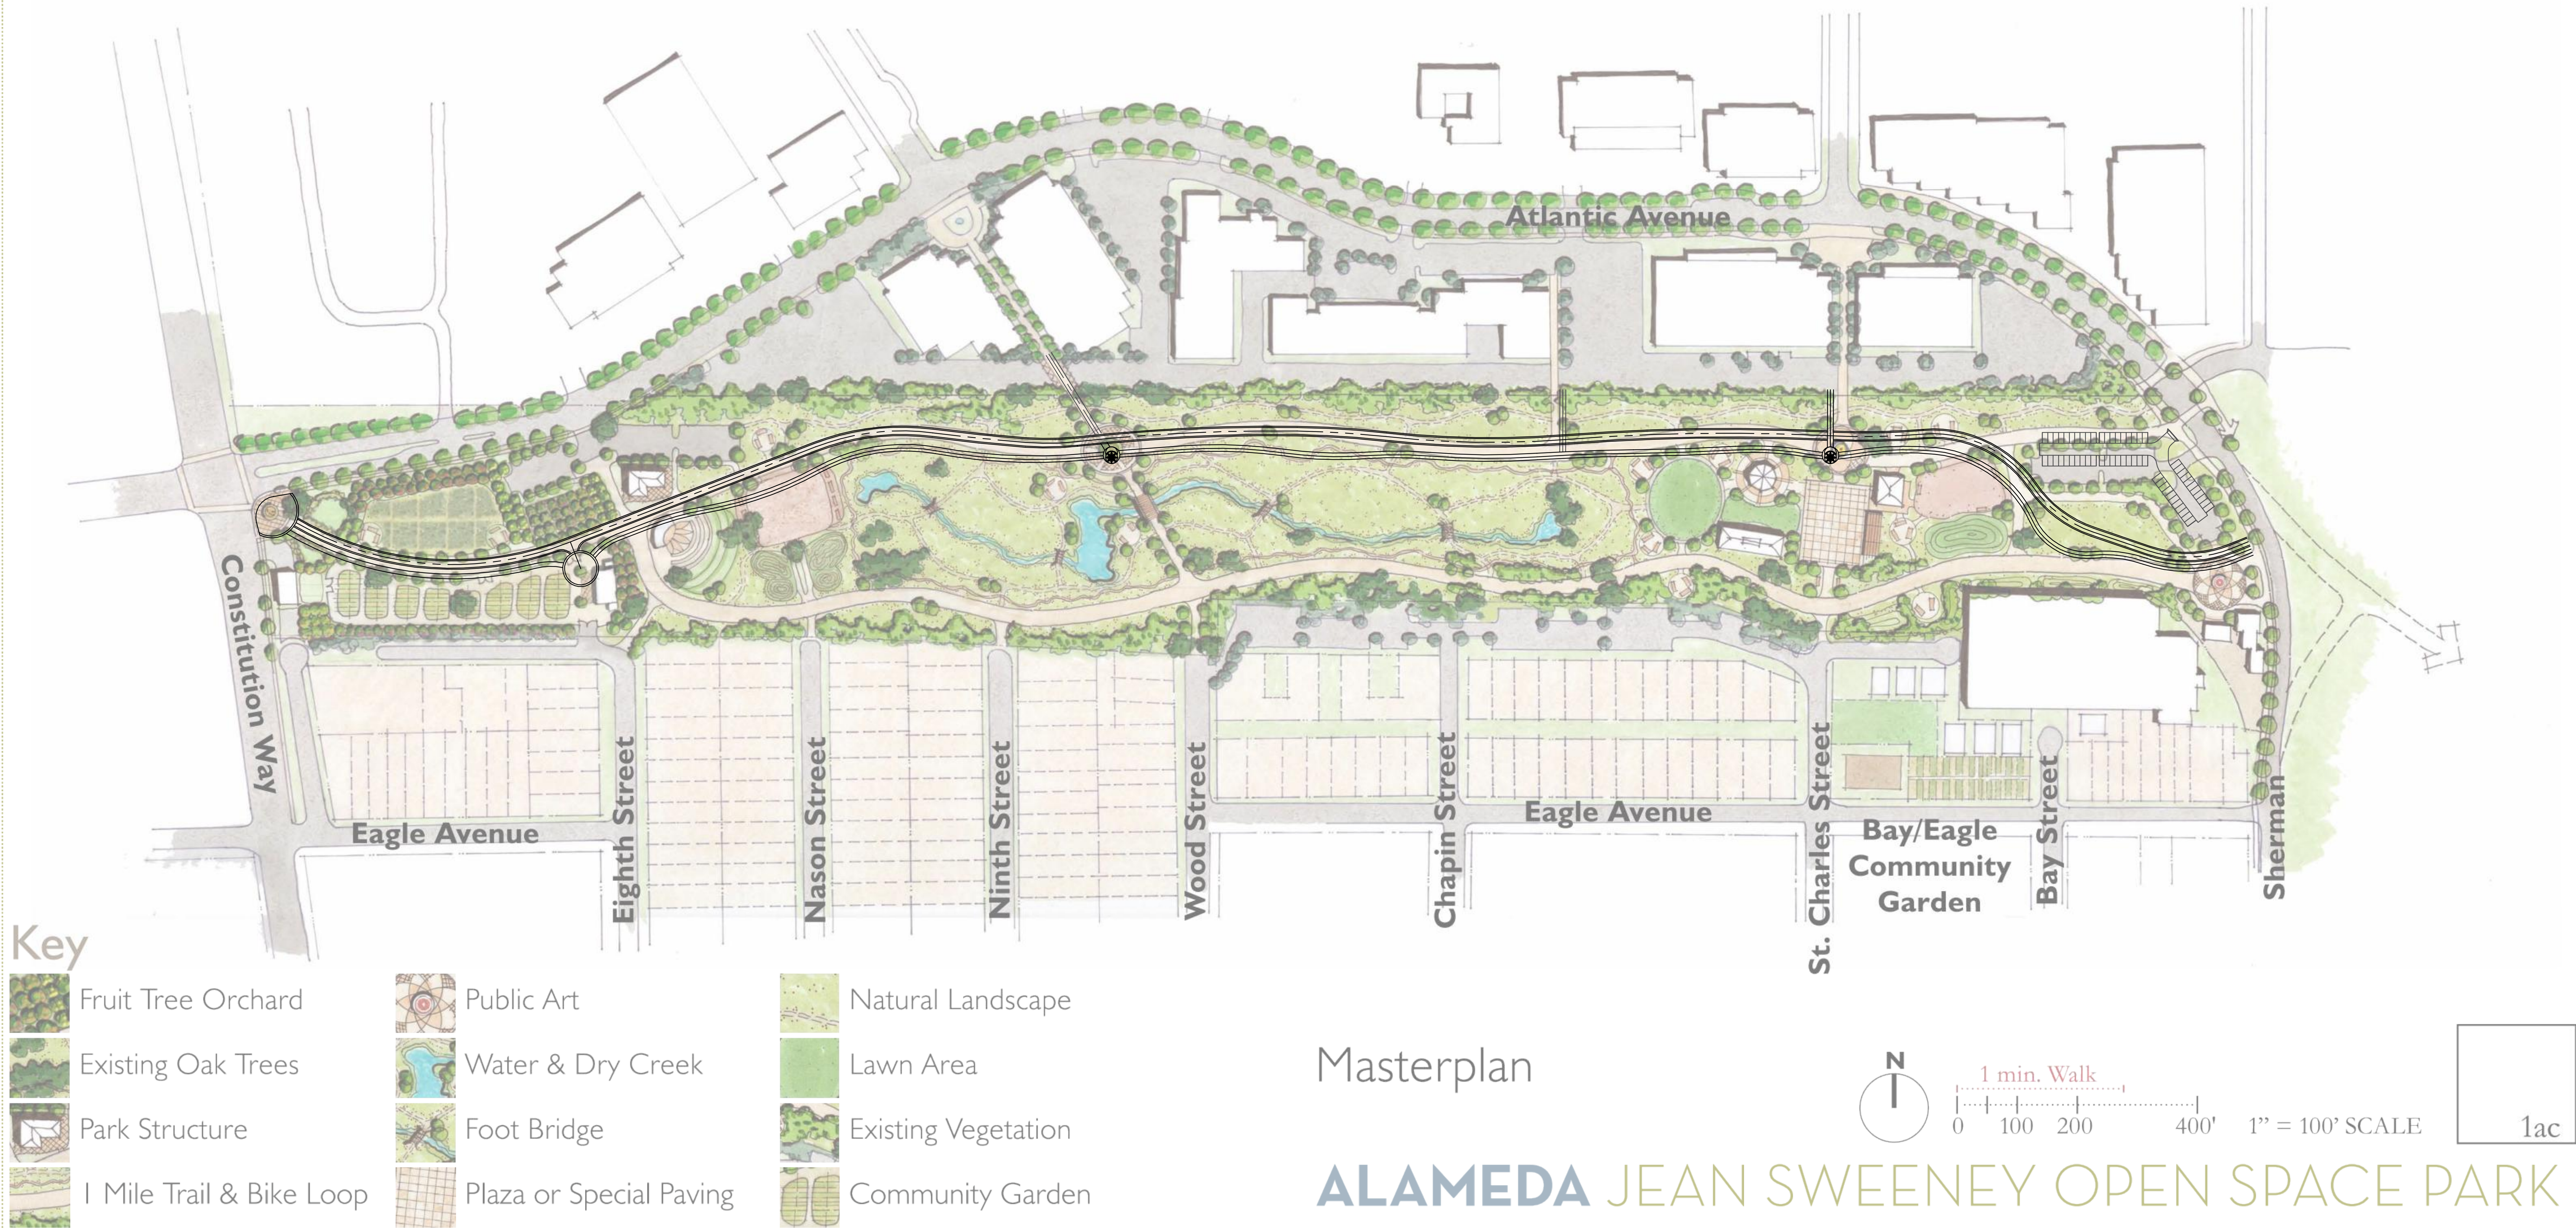


Cross Alameda Trail


at Jean Sweeney Open Space park
Conceptual Design
9/24/15

* Plantings will be predominantly California native species



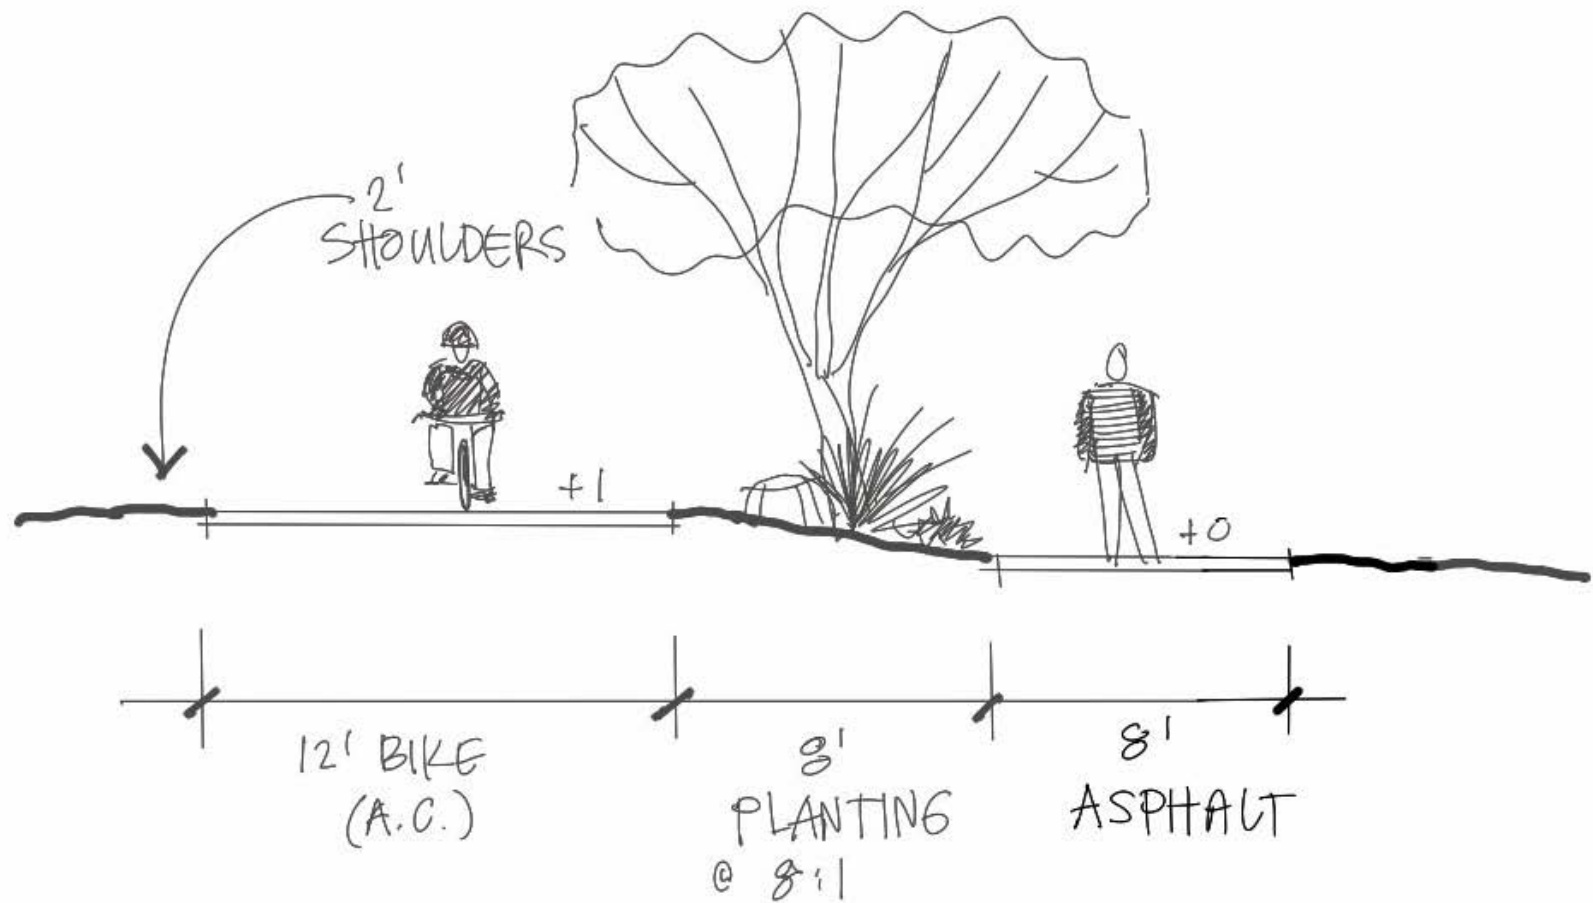


Section with 8' Center Planting (at Constitution and Sherman legs)
(nts)

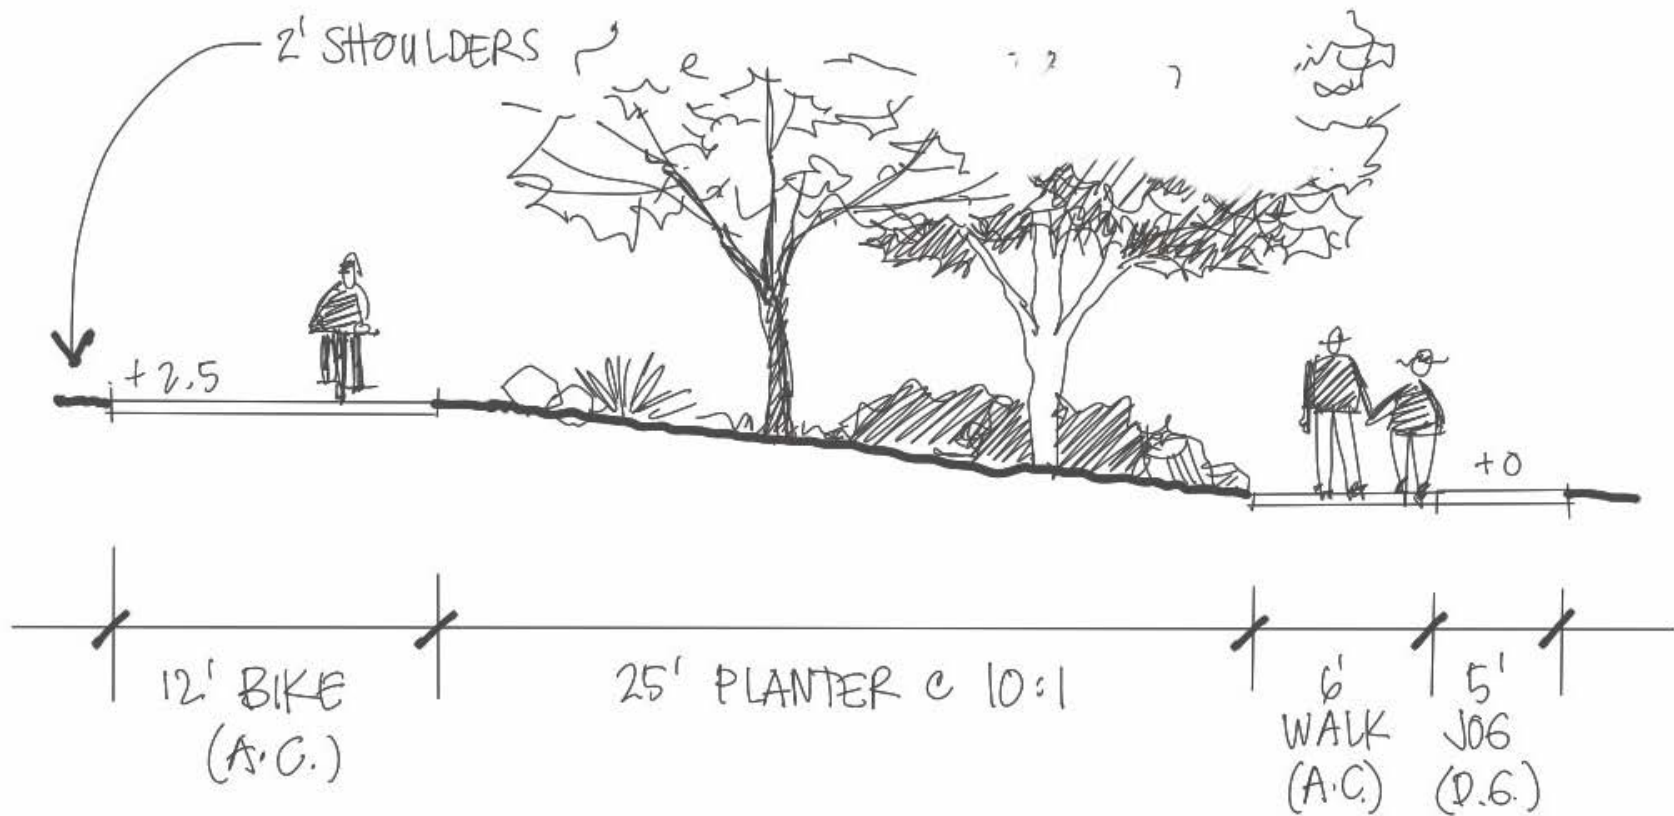


Section with 25' Center Planting at 10:1 Slope

(nts)

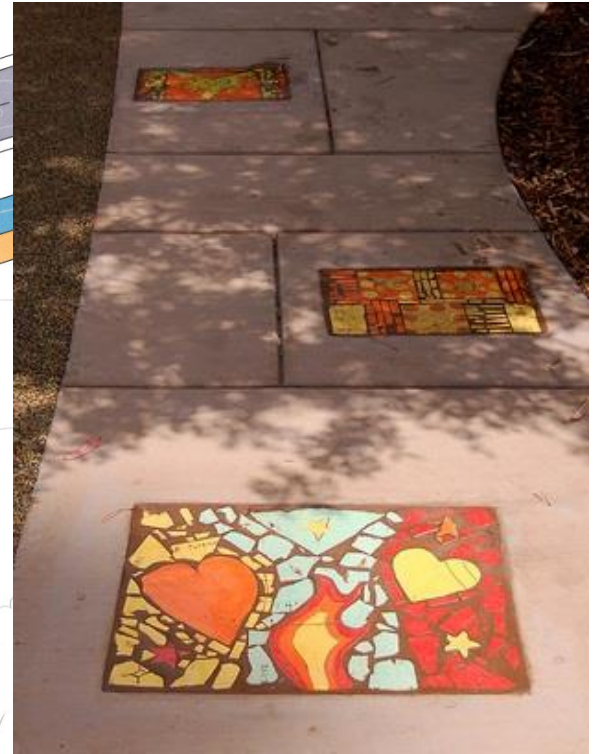

Internal Plazas

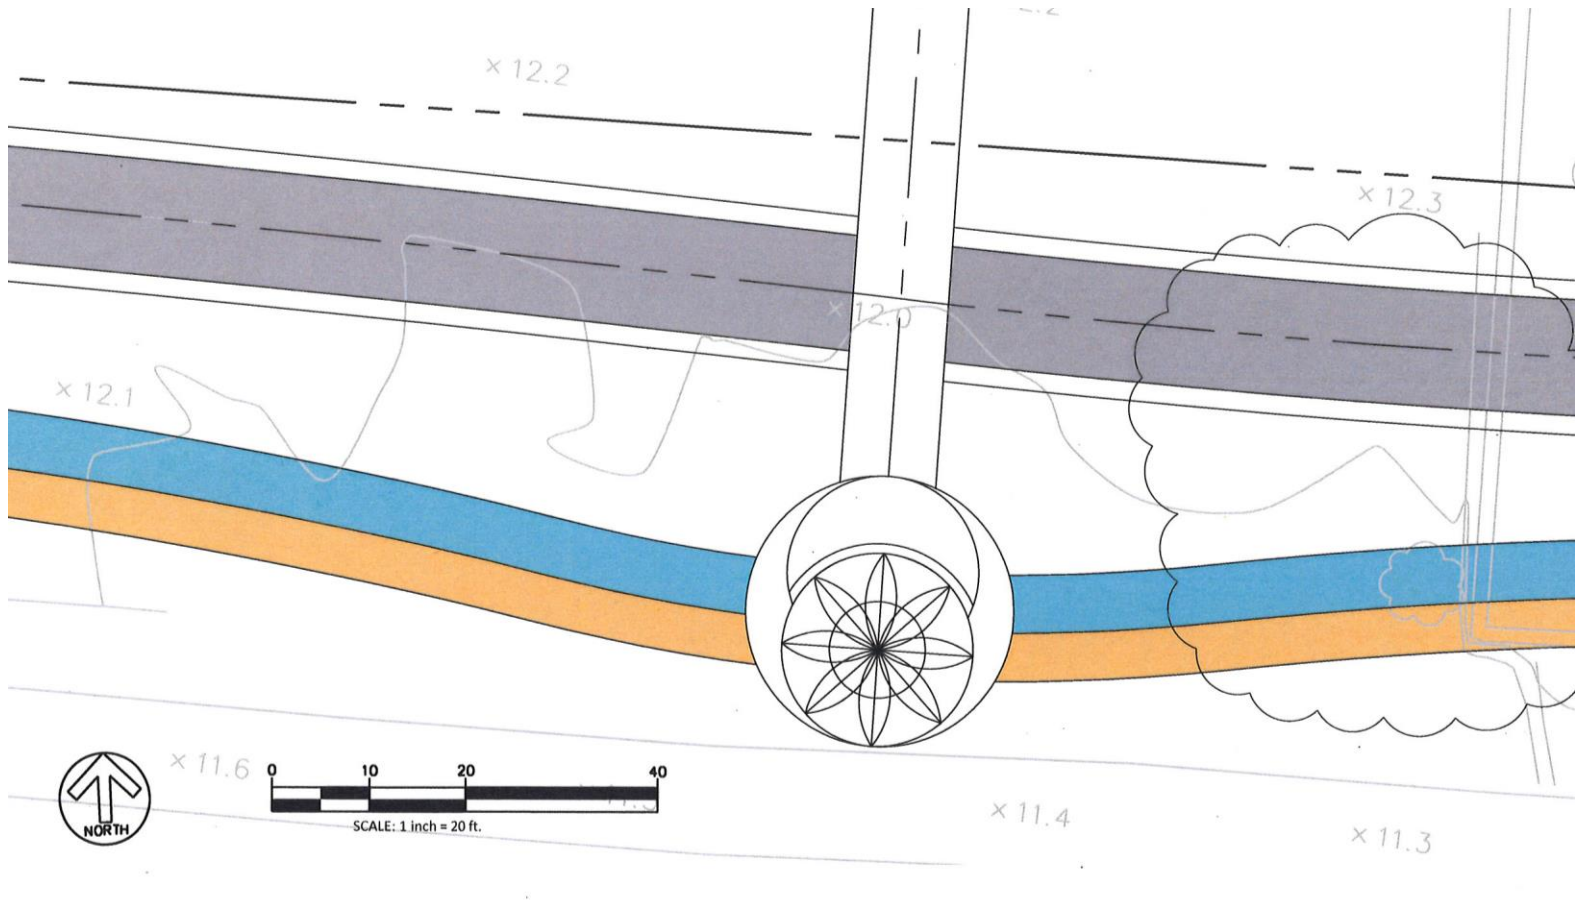



Entry Plazas



Entry Plazas




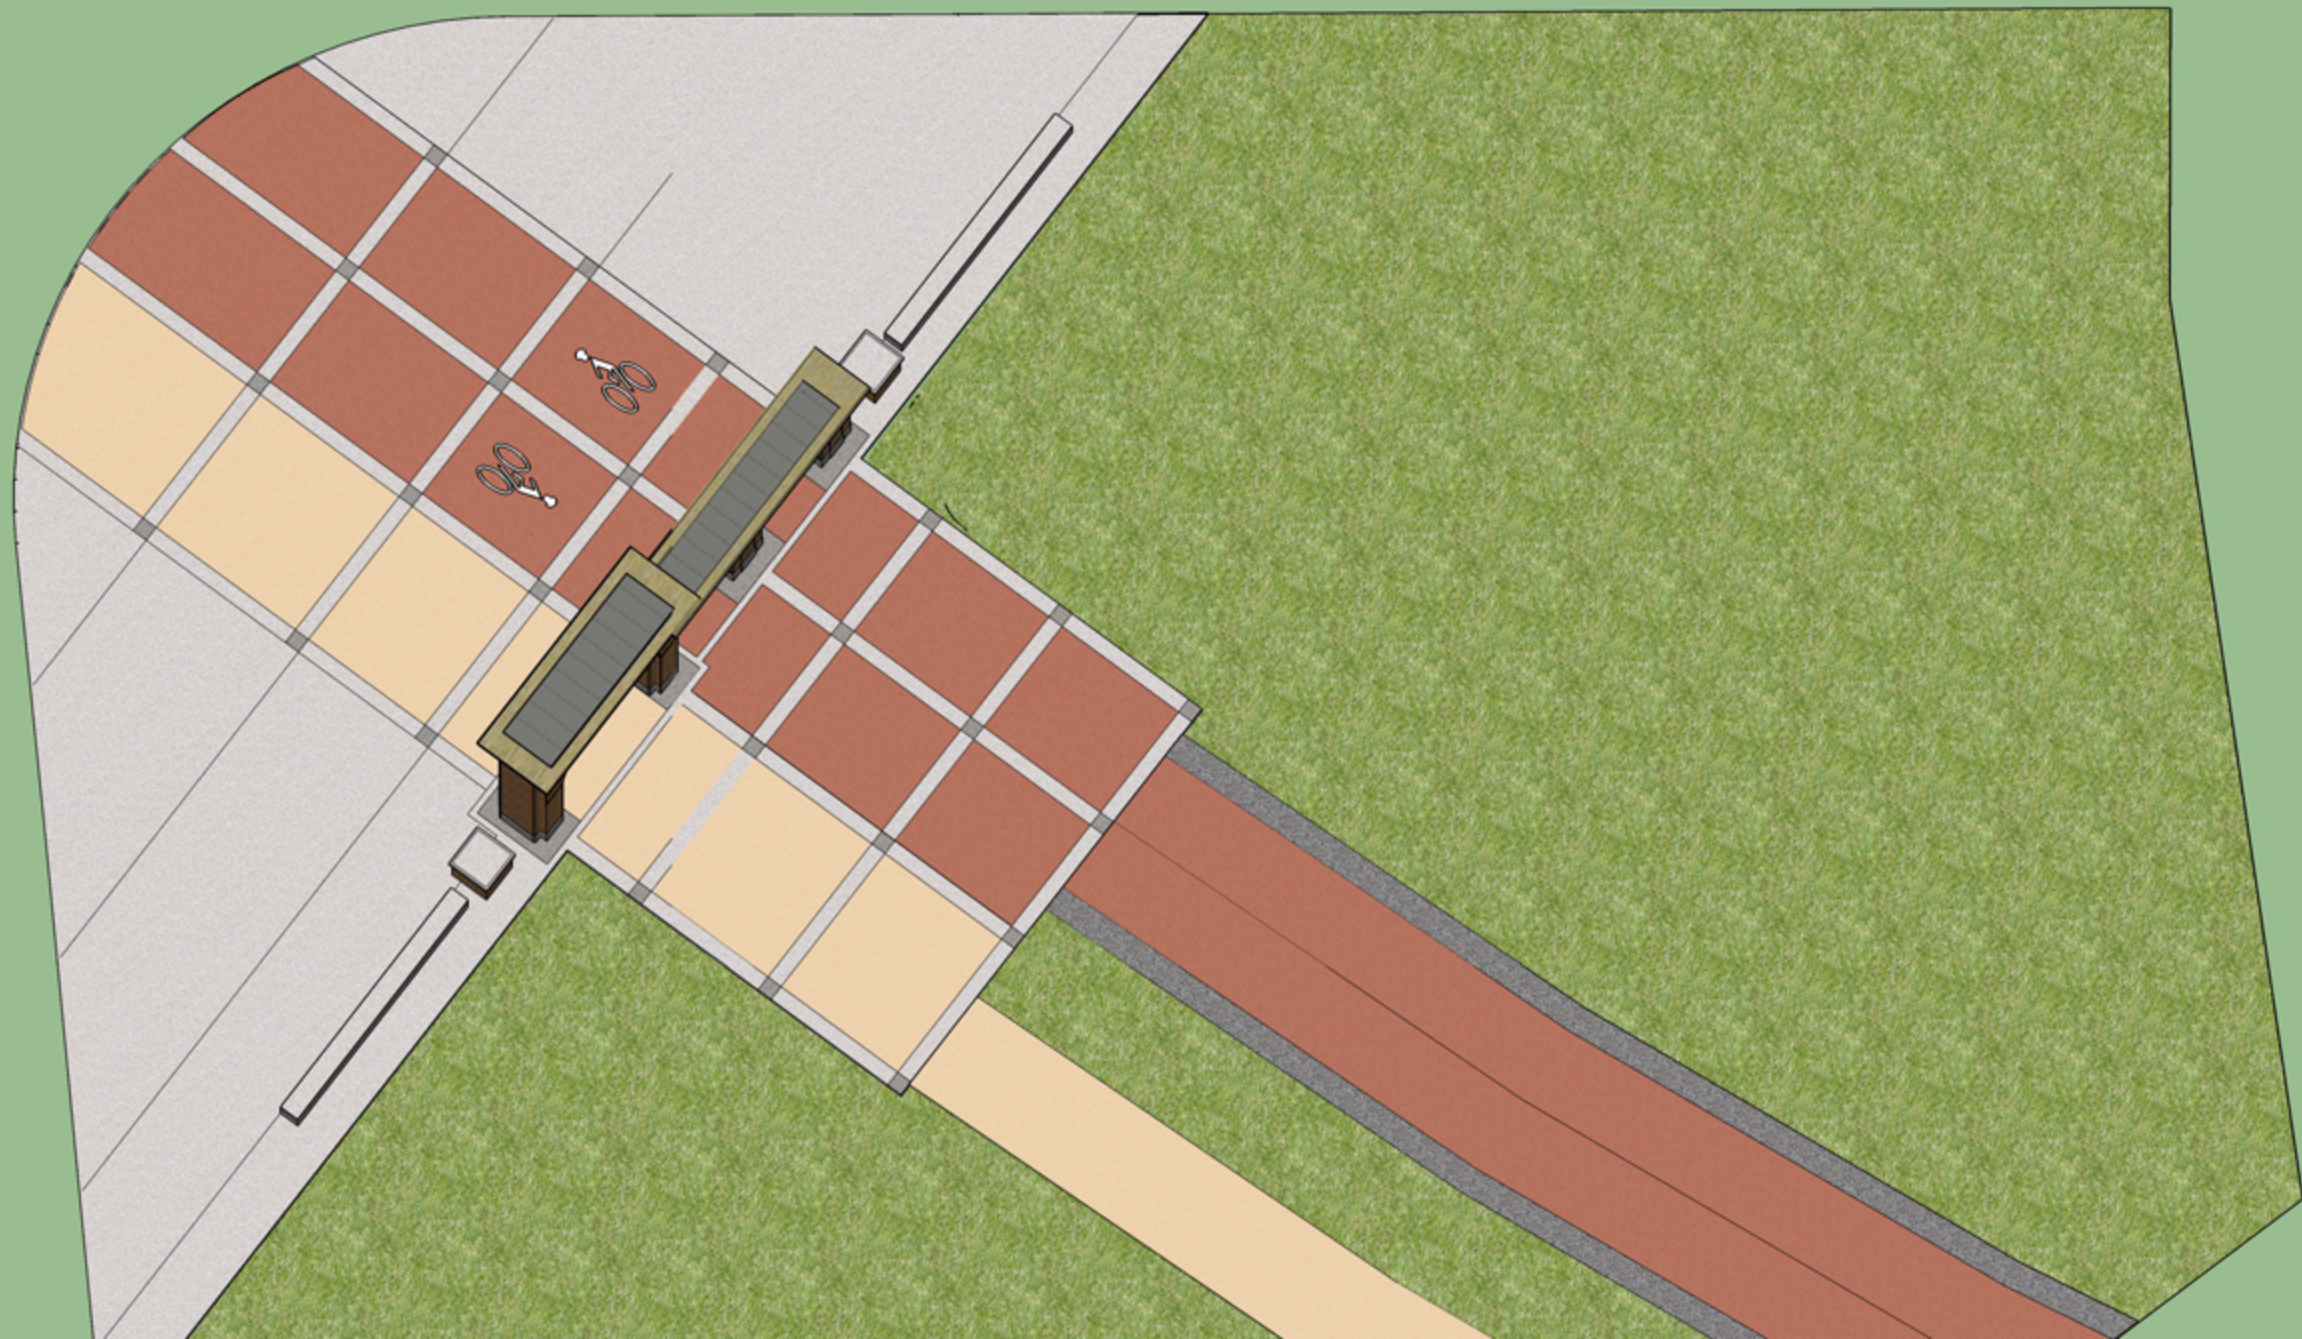

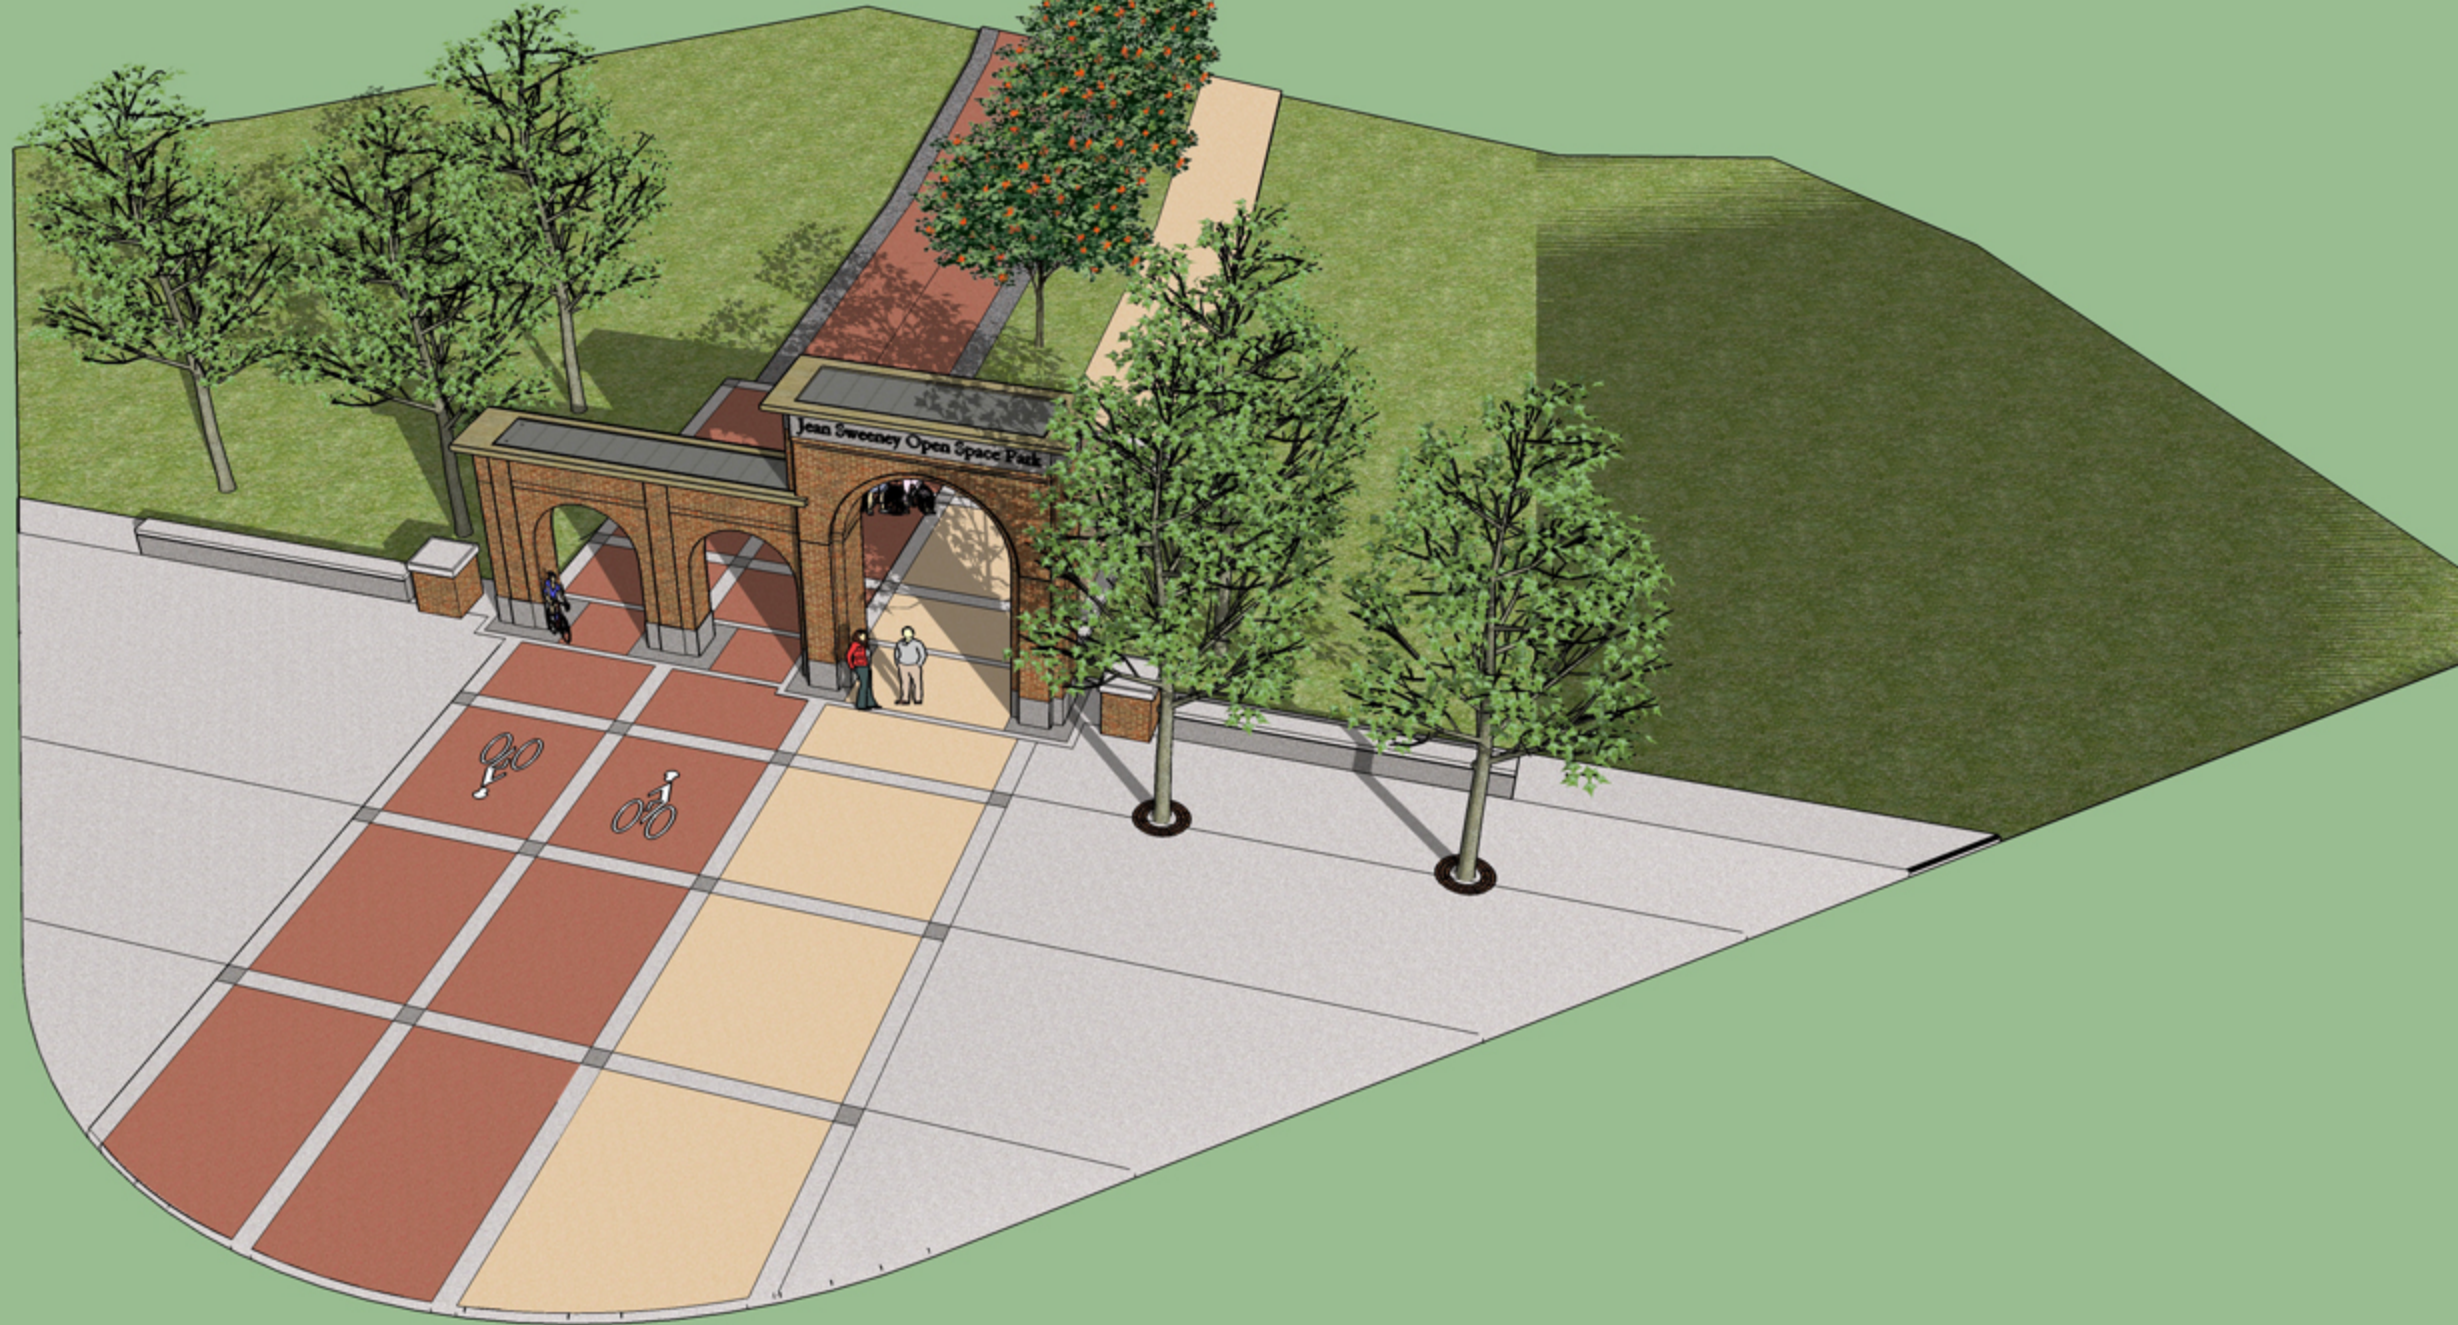

CROSS ALAMEDA TRAIL
JEAN SWEENEY
GAP CLOSURE
ALAMEDA COUNTY

Drawing Number:		1	
Date: 10-01-2015	No.	Revisions	
Scale: AS SHOWN			
Design: GP			
Drawn: CD			
Approved: ES			
Job No: 201505028			

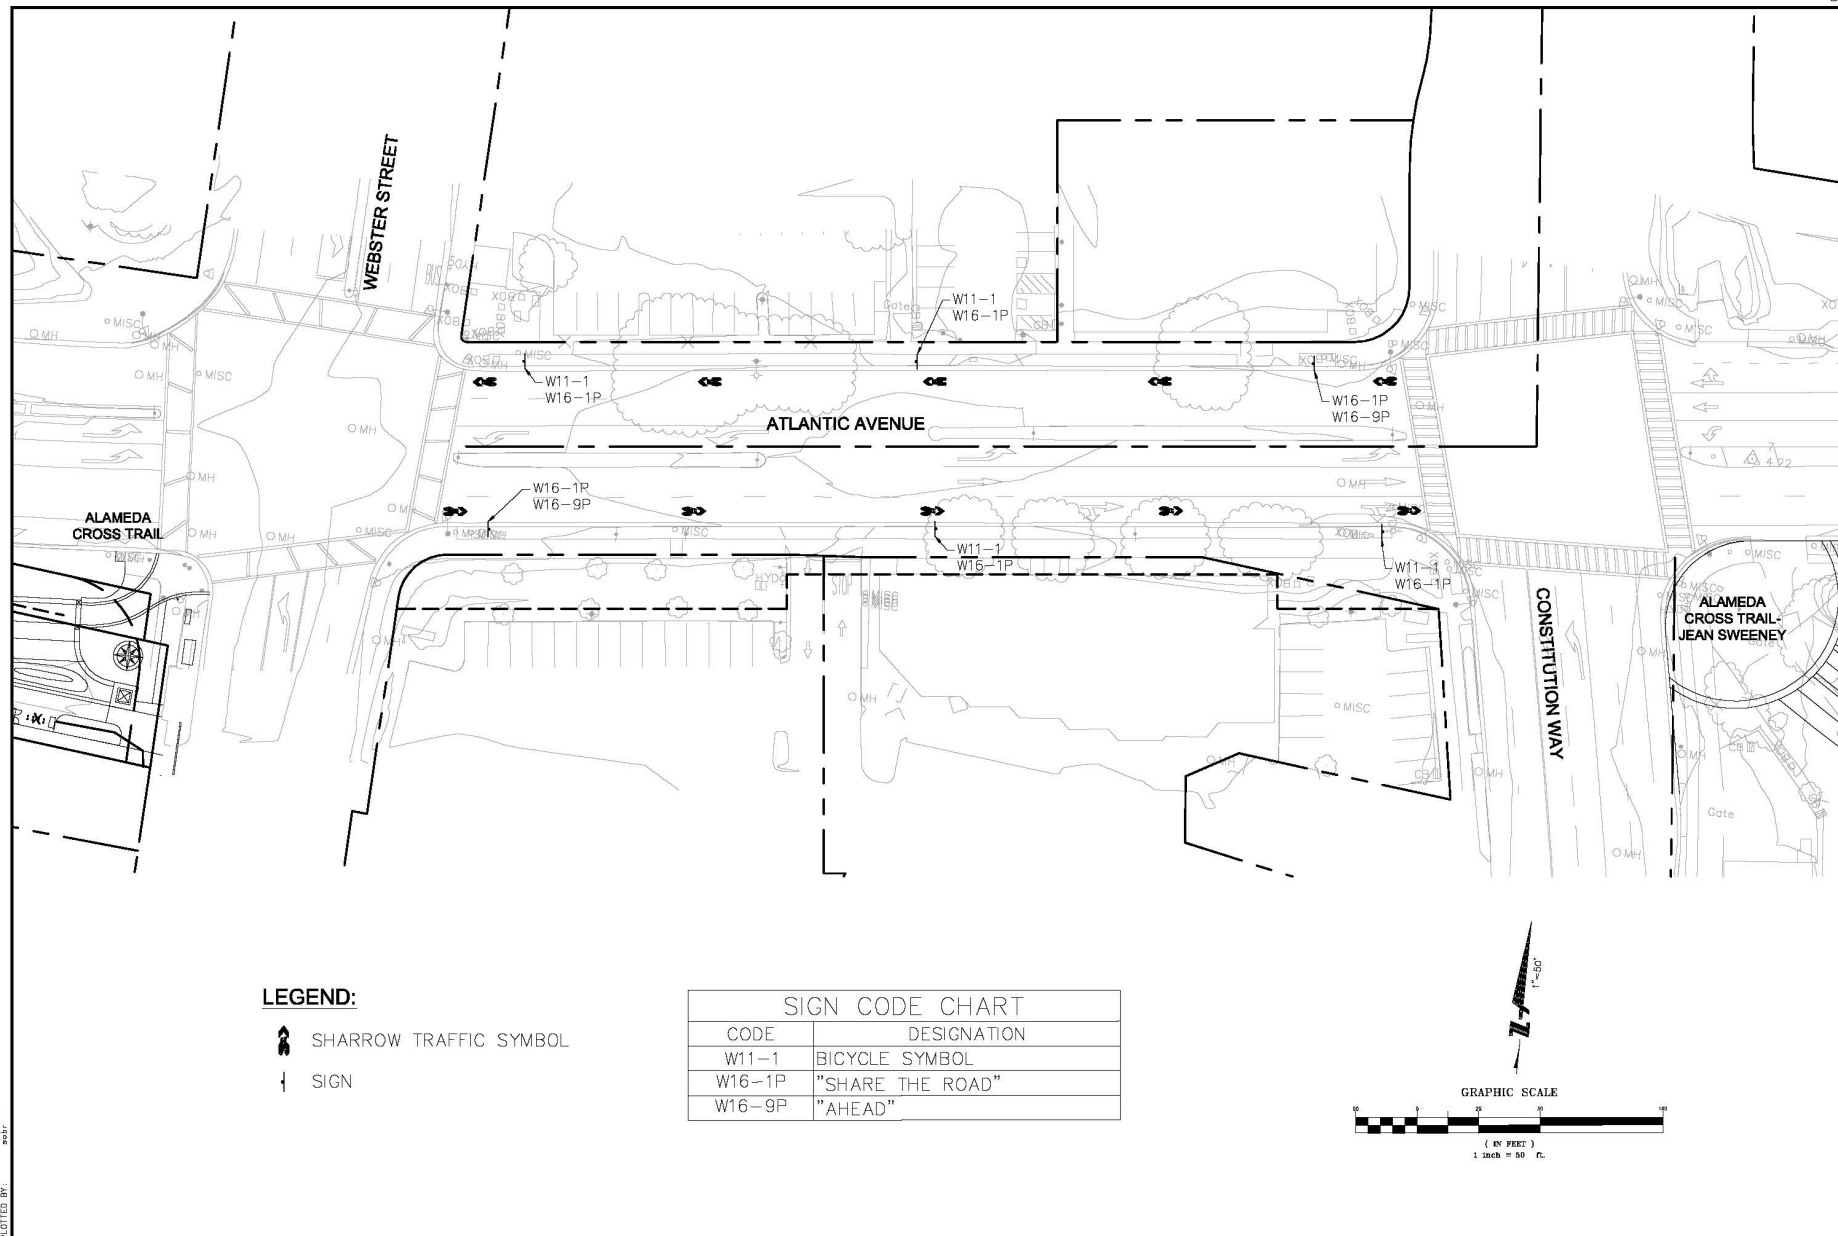

DRAWING NAME: K:\2015\15502R_Grass-Alameda-Trail-Jean-Sweeney\ENG\EXHIBITS\Gap Closure.dwg
PLOT TIME: 10-01-15
PLOTTED BY: sbr



Cross Alameda Trail

at Jean Sweeney Open Space park

Conceptual Design

9/24/15