


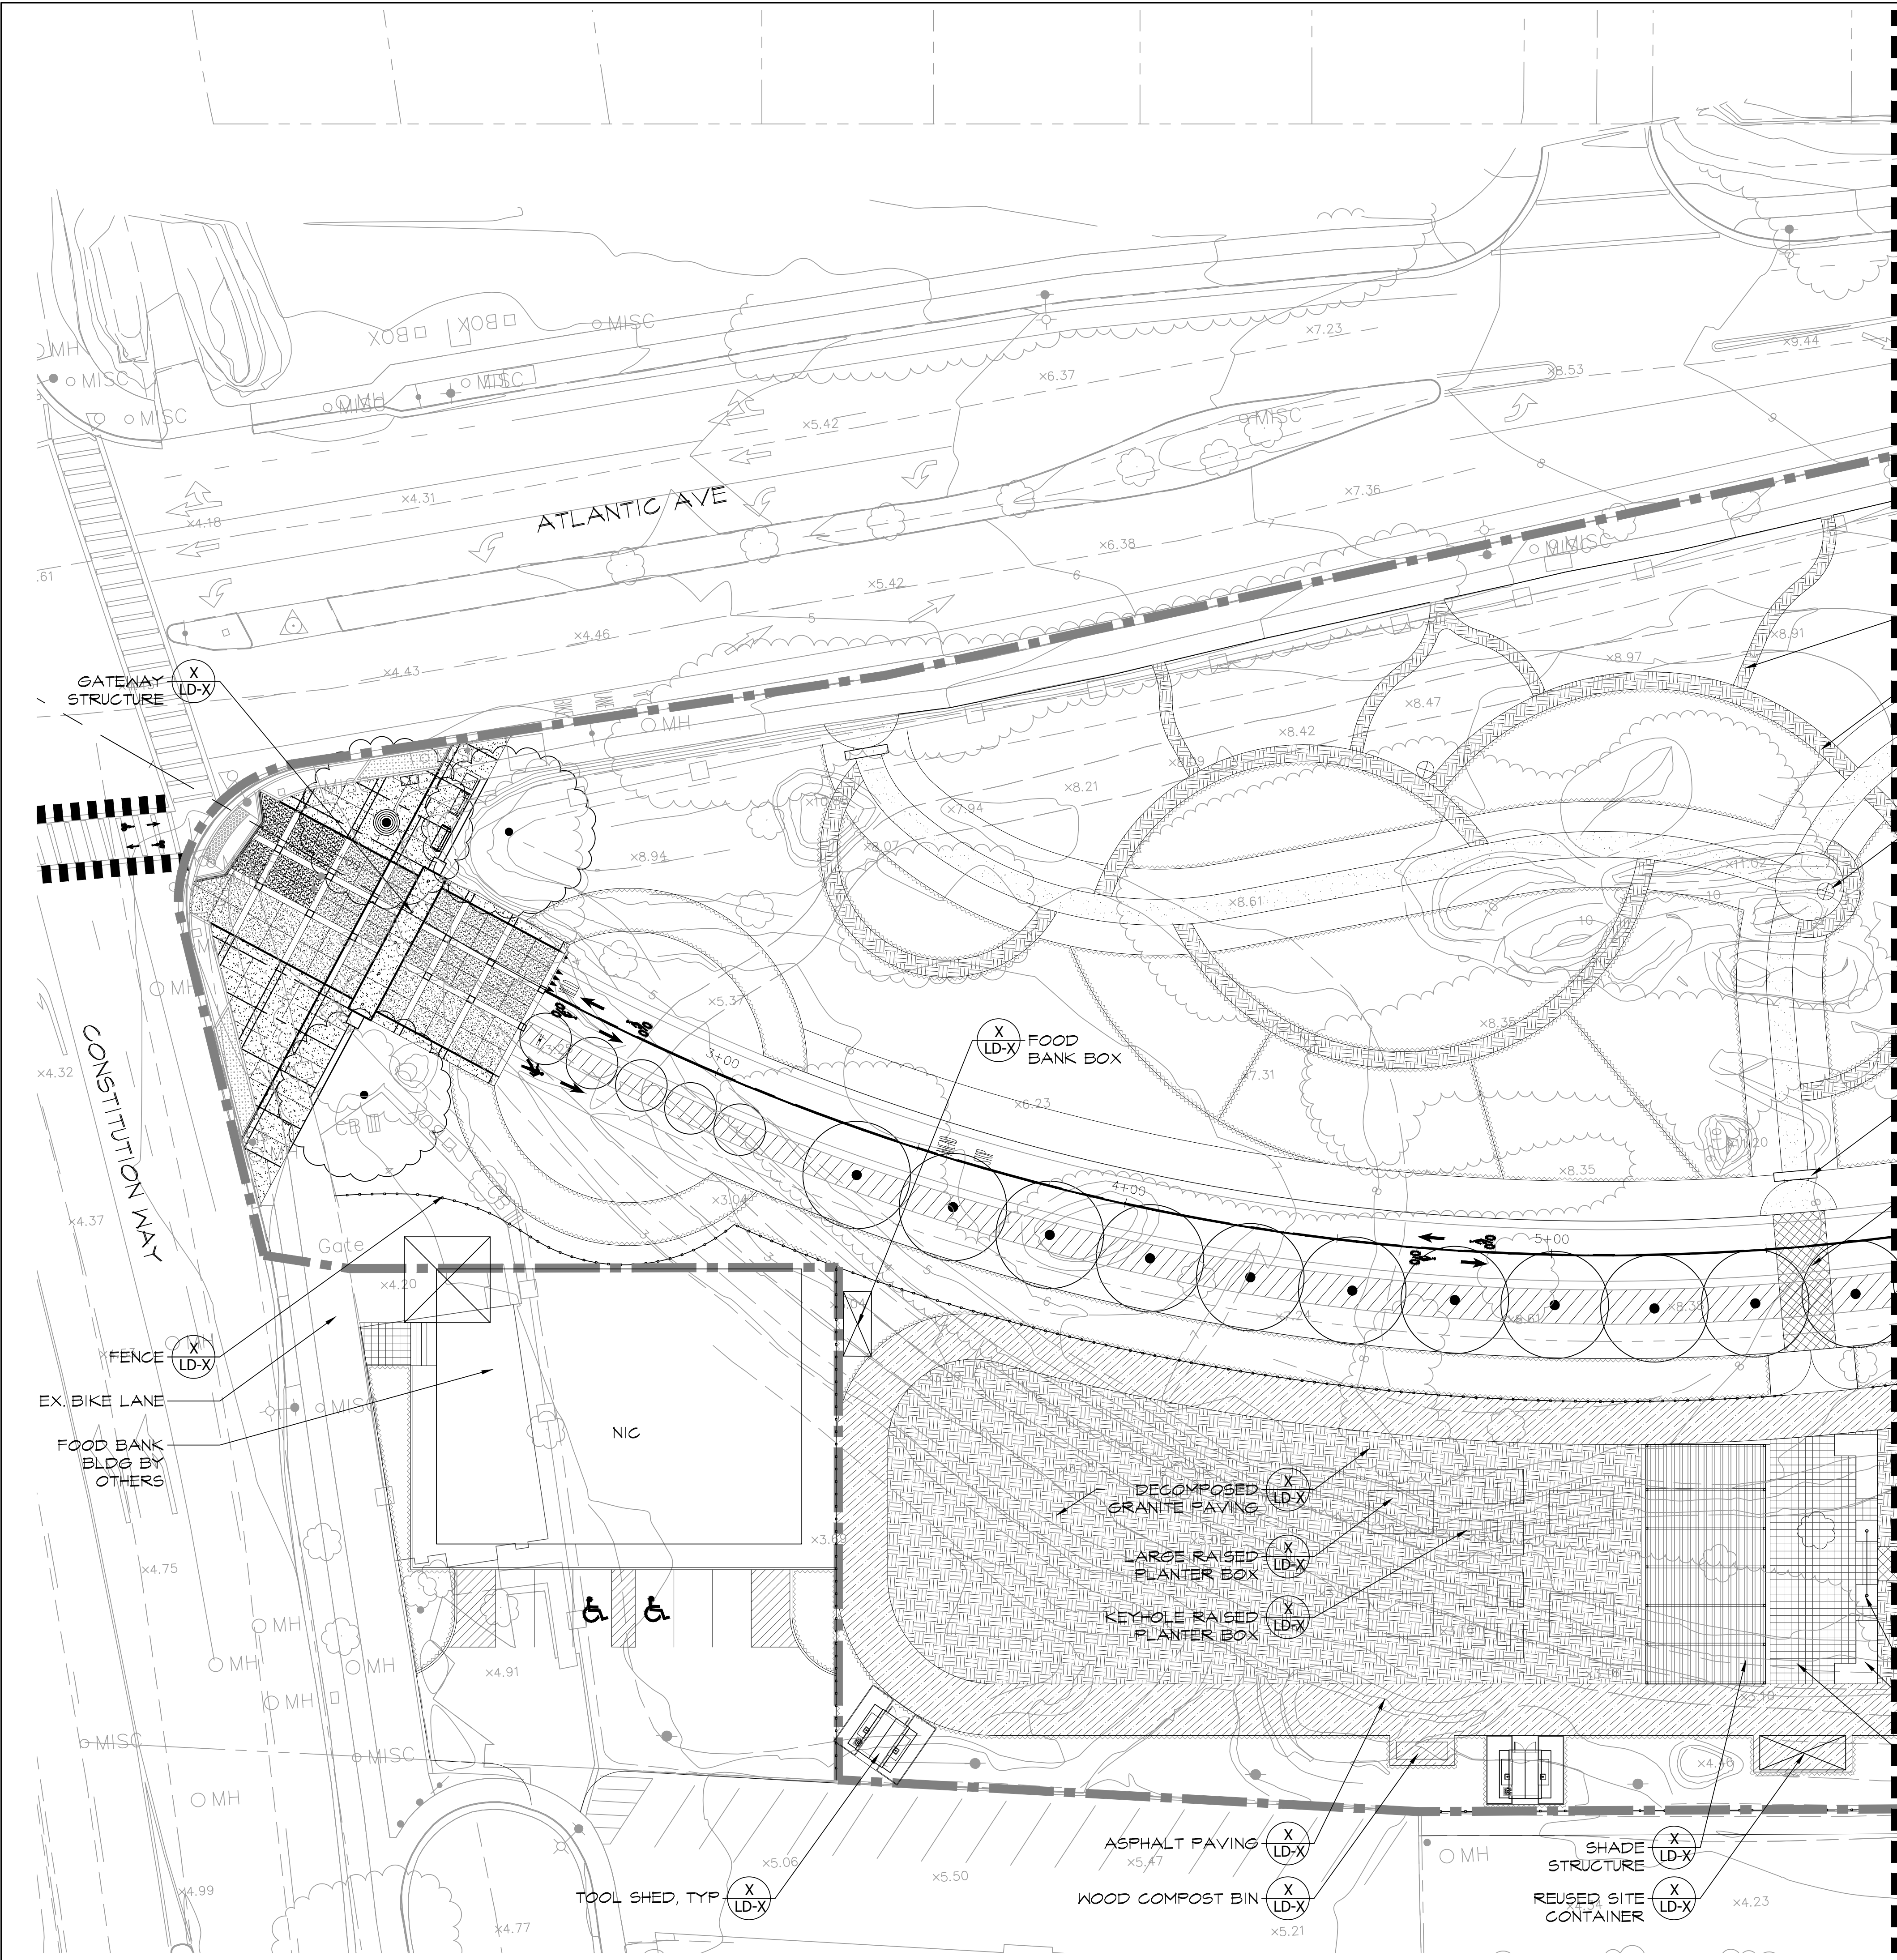

LEGEND			
	CONCRETE PAVING DRIVABLE		CONCRETE PAVING NON-DRIVABLE
	UNSTABILIZED DECOMPOSED GRANITE		SAFETY SURFACING
	STABILIZED DECOMPOSED GRANITE		RAIN GARDEN
	CONCRETE PAVERS		ASPHALT PAVING
	LIMIT OF WORK		STAMPED CONCRETE
	EASEMENT		

- CONCRETE PAVING NON-DRIVABLE
- DECOMPOSED GRANITE PAVING
- ART PEDESTAL
- GATEWAY, TYP.
- STAIRS
- TRELLIS, TYP.
- SEATWALL, TYP.
- CONCRETE PAVERS

NORTH

0 10 20 40
1" = 20'-0"
60% Submittal


PLACEWORKS
1625 SHATTUCK AVENUE, STE 300
BERKELEY, CA 94709
(510) 848-4315 FAX

PROJECT TITLE:
Jean Sweeney Open Space Park
City of Alameda
Alameda County
California

DRAWING TITLE:
Detail Reference Plan


SCALE: 1" = 20'
DATE: 06/21/2016
REVISIONS:
△
△
△

DRAWING NO:
DR-1
SHEET **X** OF **XX** SHEETS

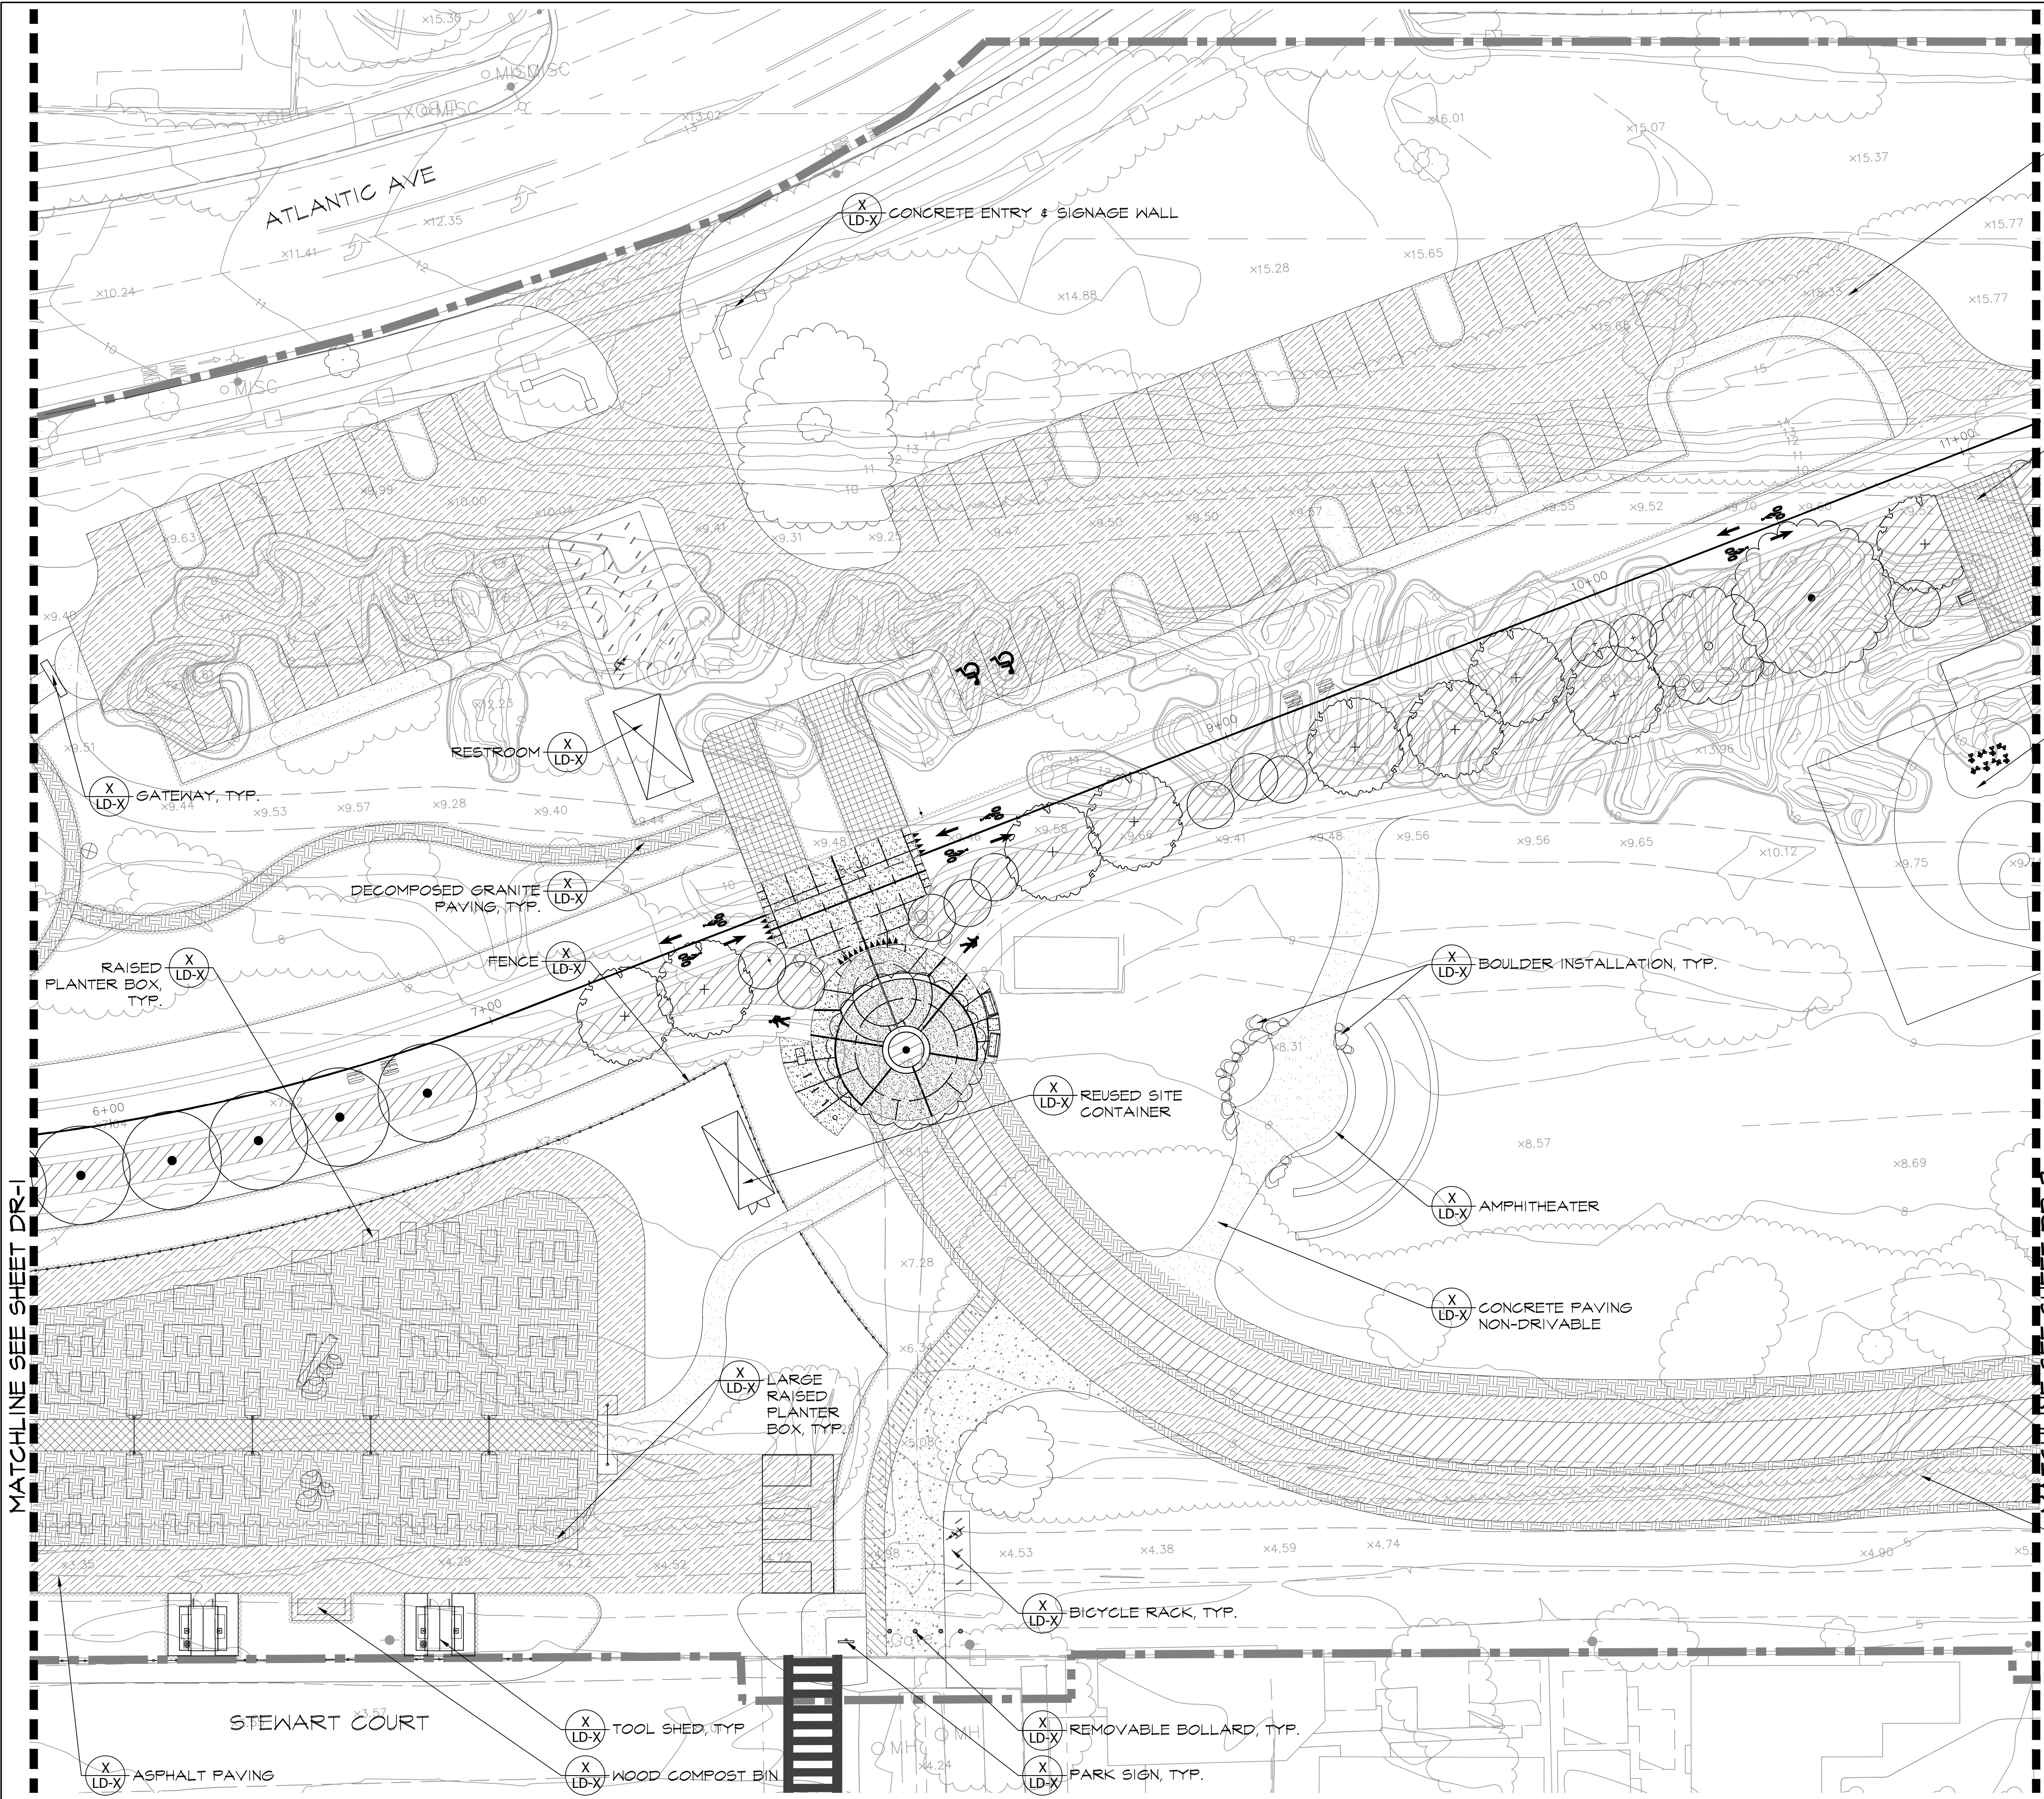

MATCHLINE SEE SHEET DR-1

MATCHLINE SEE SHEET DR-3

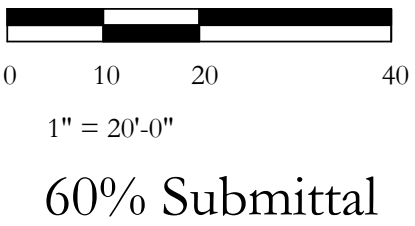

(X LD-X) CONCRETE PAVING DRIVEABLE

(X LD-X) CONCRETE PAVERS, TYP.

(X LD-X) NATURE PLAY AREA

(X LD-X) BOULDER INSTALLATION, TYP.

(X LD-X) AMPHITHEATER

(X LD-X) CONCRETE PAVING NON-DRIVEABLE

(X LD-X) BICYCLE AND WALKING TRAIL SECTION

(X LD-X) REUSED SITE CONTAINER

(X LD-X) BICYCLE RACK, TYP.

(X LD-X) REMOVABLE BOLLARD, TYP.

(X LD-X) PARK SIGN, TYP.

(X LD-X) RESTROOM

(X LD-X) DECOMPOSED GRANITE PAVING, TYP.

(X LD-X) FENCE

(X LD-X) TOOL SHED, TYP.

(X LD-X) WOOD COMPOST BIN


(X LD-X) GATEWAY, TYP.

(X LD-X) RAISED PLANTER BOX, TYP.

(X LD-X) ASPHALT PAVING



1625 SHATTUCK AVENUE, STE 300
BERKELEY, CA 94709
(510) 848-4315 FAX

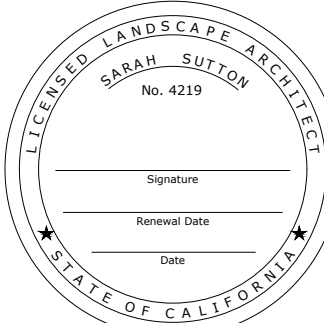

PROJECT TITLE:
Jean Sweeney Open Space Park



All designs and ideas contained within these drawings are the property of DC&E, Design, Community & Environment, Inc. (DC&E). DC&E hereby reserves its common law copyright and other property rights in these plans. These plans shall not be reproduced, changed, assigned, or copied in any form. Any changes made by parties other than DC&E, without first obtaining the written permission and consent of DC&E, shall relieve DC&E of responsibility for the project or effected portion thereof.

DRAWING TITLE:
Detail Reference Plan

SCALE: 1" = 20'

DATE: 06/21/2016



REVISIONS:

△
△
△

DRAWING NO.:

DR-2

SHEET X OF XX SHEETS

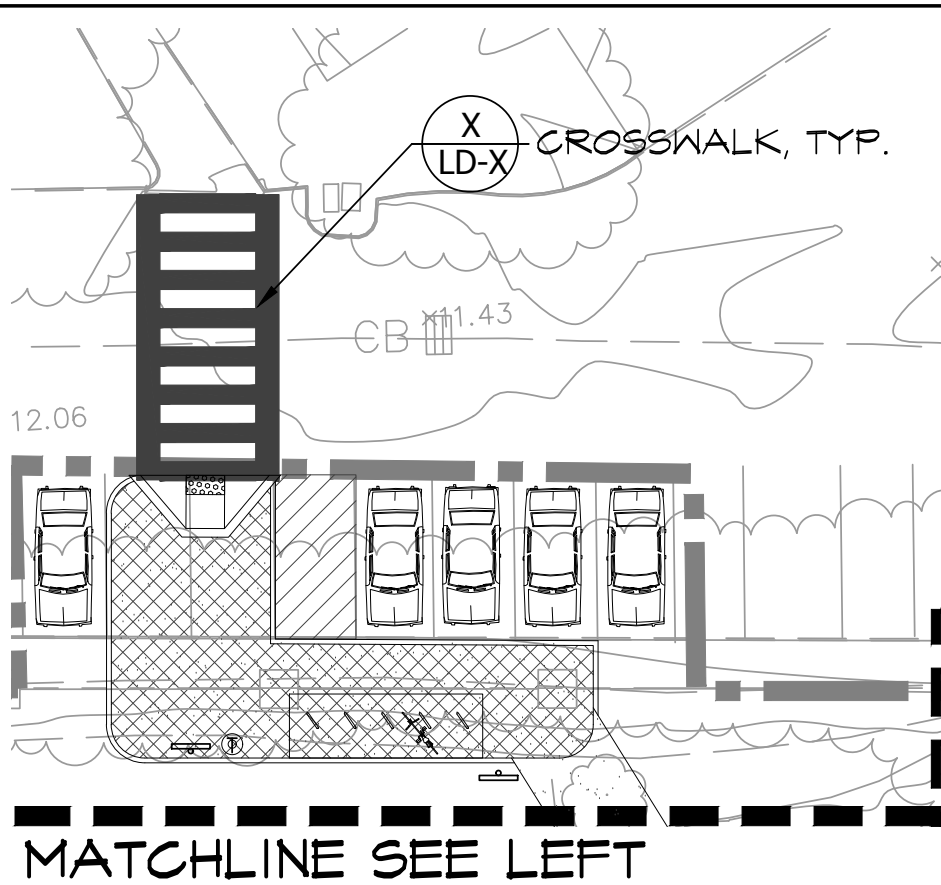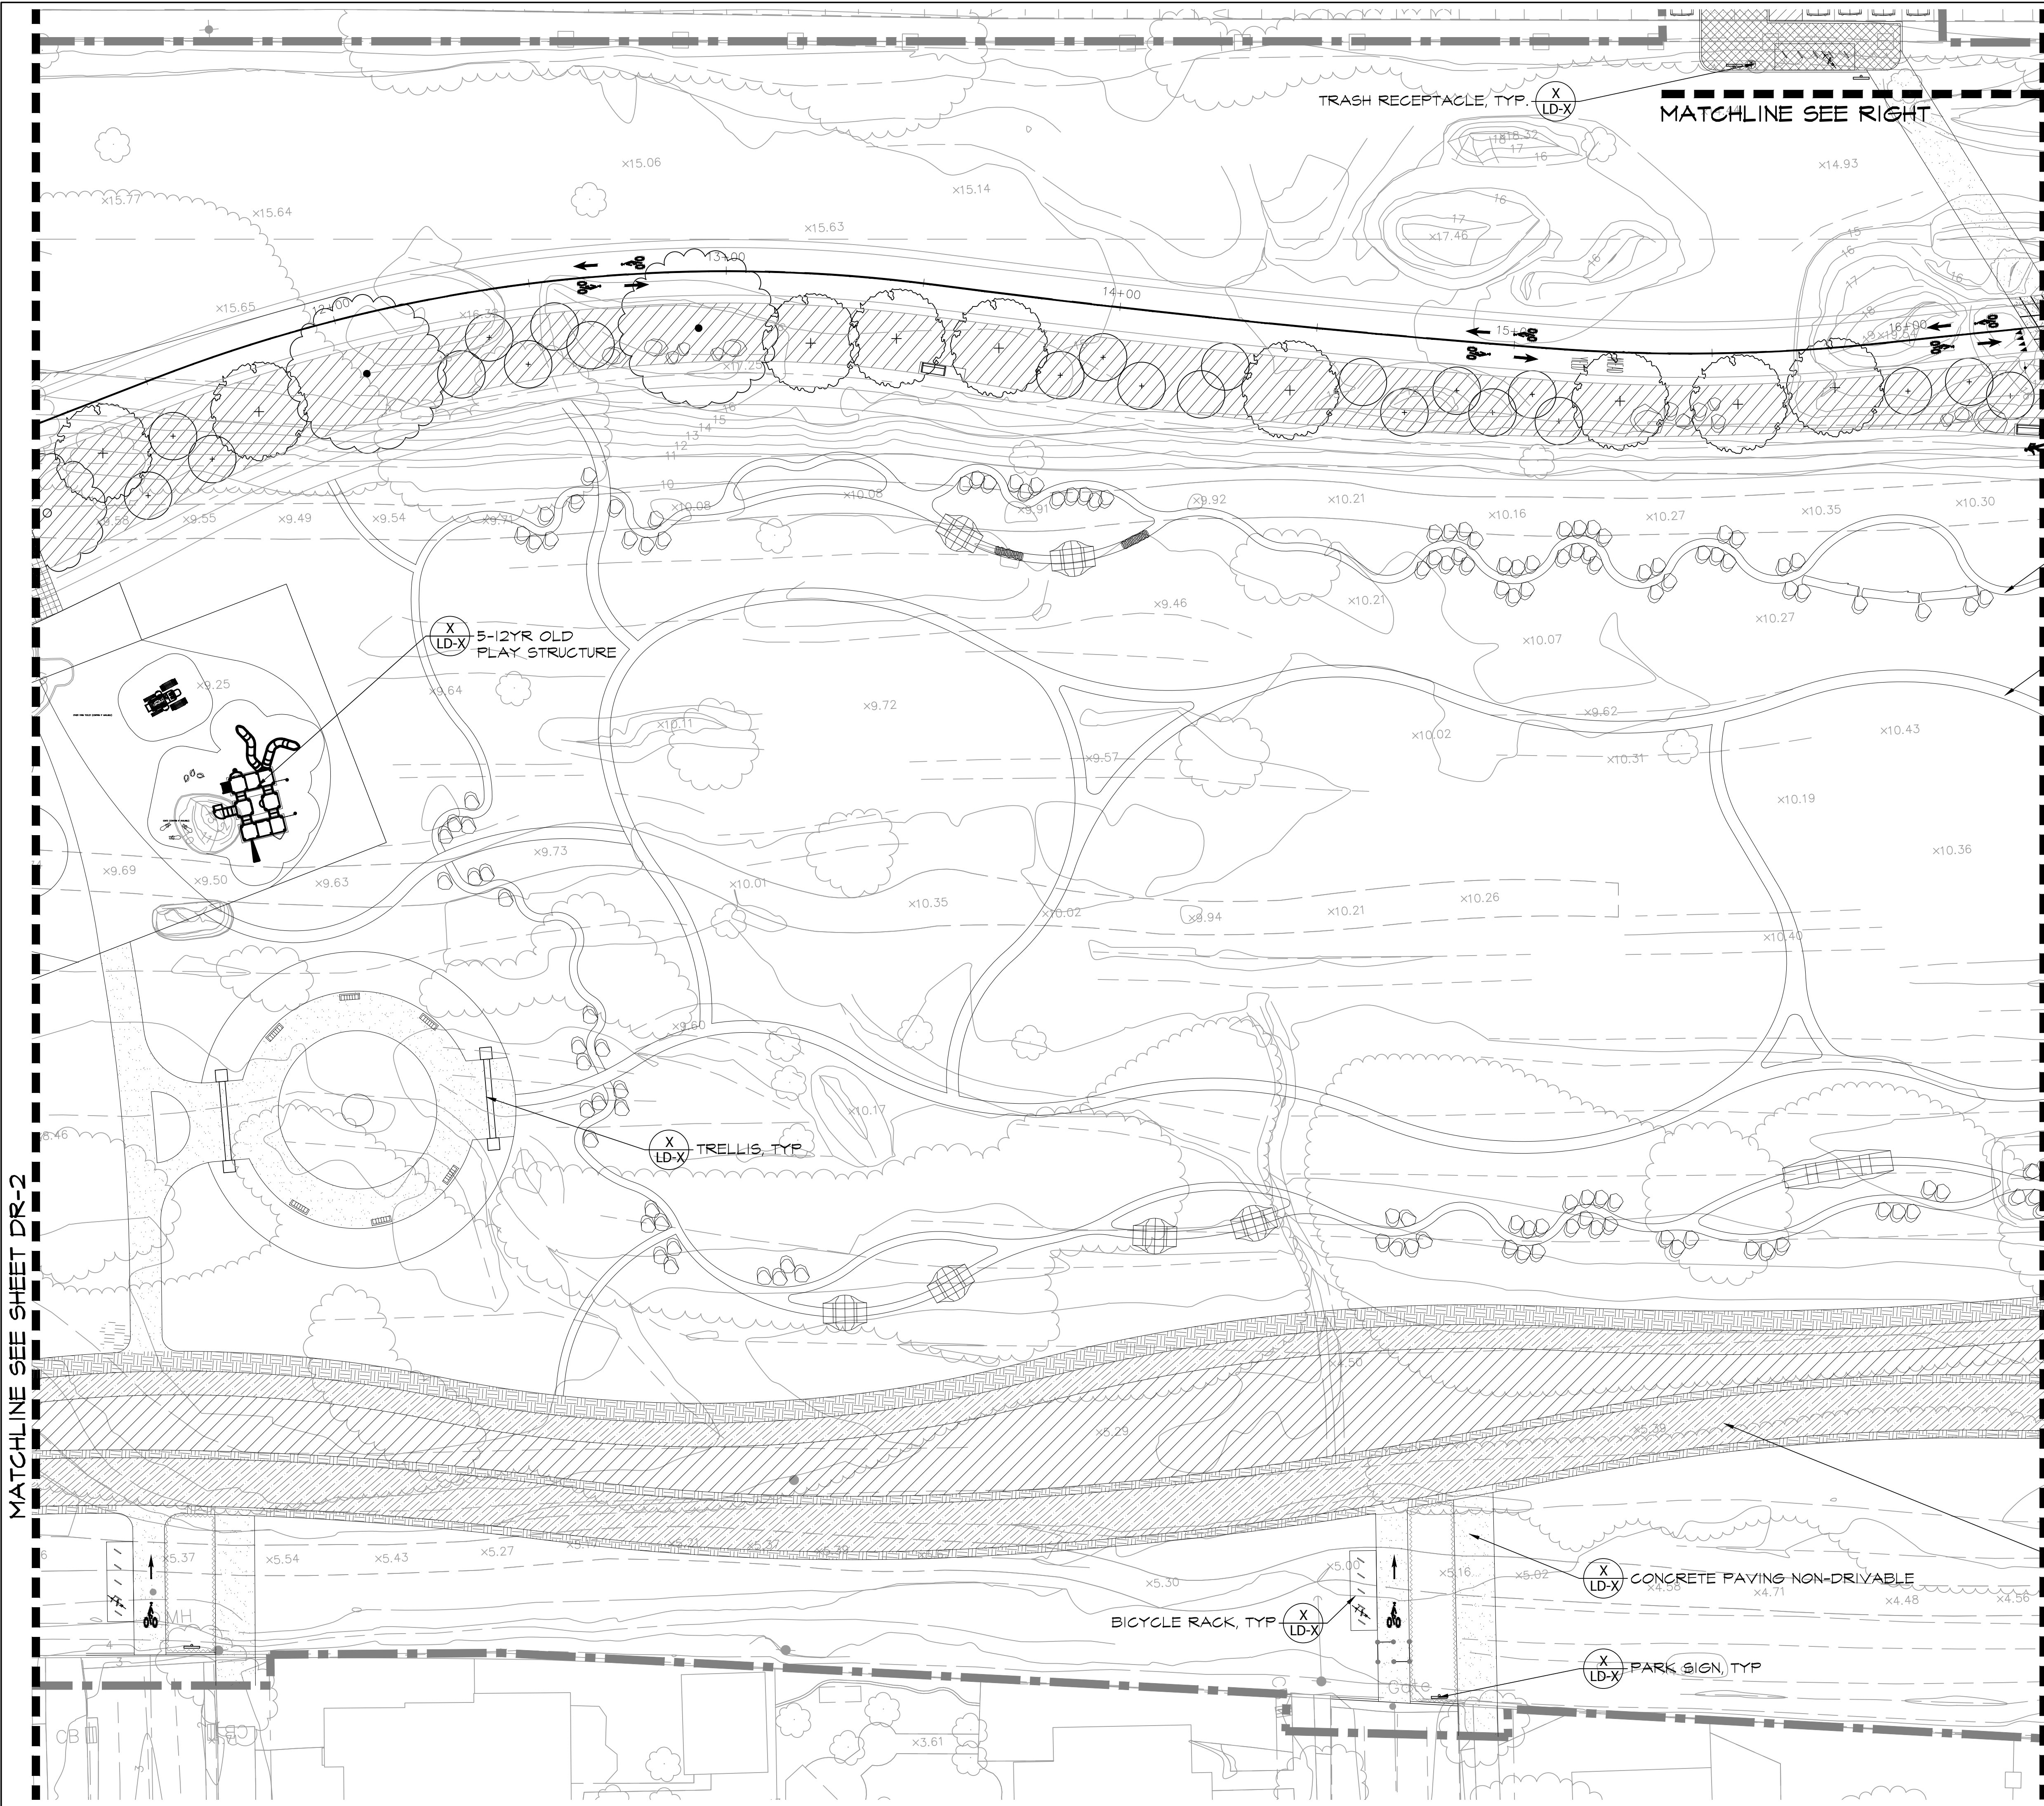

X LD-X BIKE SKILLS, TYP.

X LD-X WALKING PATH, TYP.

X LD-X BICYCLE AND WALKING TRAIL SECTION

X LD-X CONCRETE PAVING NON-DRIVABLE

X LD-X PARK SIGN, TYP.

BICYCLE RACK, TYP.

X LD-X TRELLIS, TYP.

X LD-X 5-12YR OLD PLAY STRUCTURE


TRASH RECEPTACLE, TYP.

MATCHLINE SEE RIGHT

MATCHLINE SEE LEFT

MATCHLINE SEE SHEET DR-2

MATCHLINE SEE SHEET DR-4

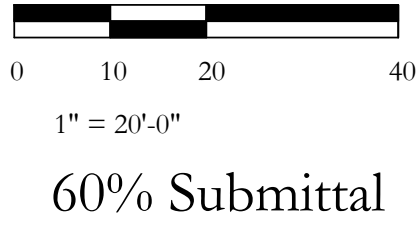

PLACEWORKS

1625 SHATTUCK AVENUE, STE 300
BERKELEY, CA 94709
(510) 848-4315 FAX

SEAL

SARAH SUJON
No. 4219

Signature
Reviewed Date
Date

STATE OF CALIFORNIA

PROJECT TITLE:
Jean Sweeney Open Space Park

City of Alameda
Alameda County
California

Seal of the City of Alameda

Alameda

DRAWING TITLE:
Detail Reference Plan

SCALE: 1" = 20'


DATE: 06/21/2016

REVISIONS:
Δ
Δ
Δ

DRAWING NO.:
DR-3


SHEET X OF XX SHEETS

All designs and ideas contained within these drawings are the property of DC&E, Design, Community & Environment, Inc. (DC&E). DC&E hereby reserves its common law copyright and other property rights in these plans. These plans shall not be reproduced, changed, assigned, or copied in any form. Any changes made by parties other than DC&E, without first obtaining the written permission and consent of DC&E, shall relieve DC&E of responsibility for the project or effected portion thereof.

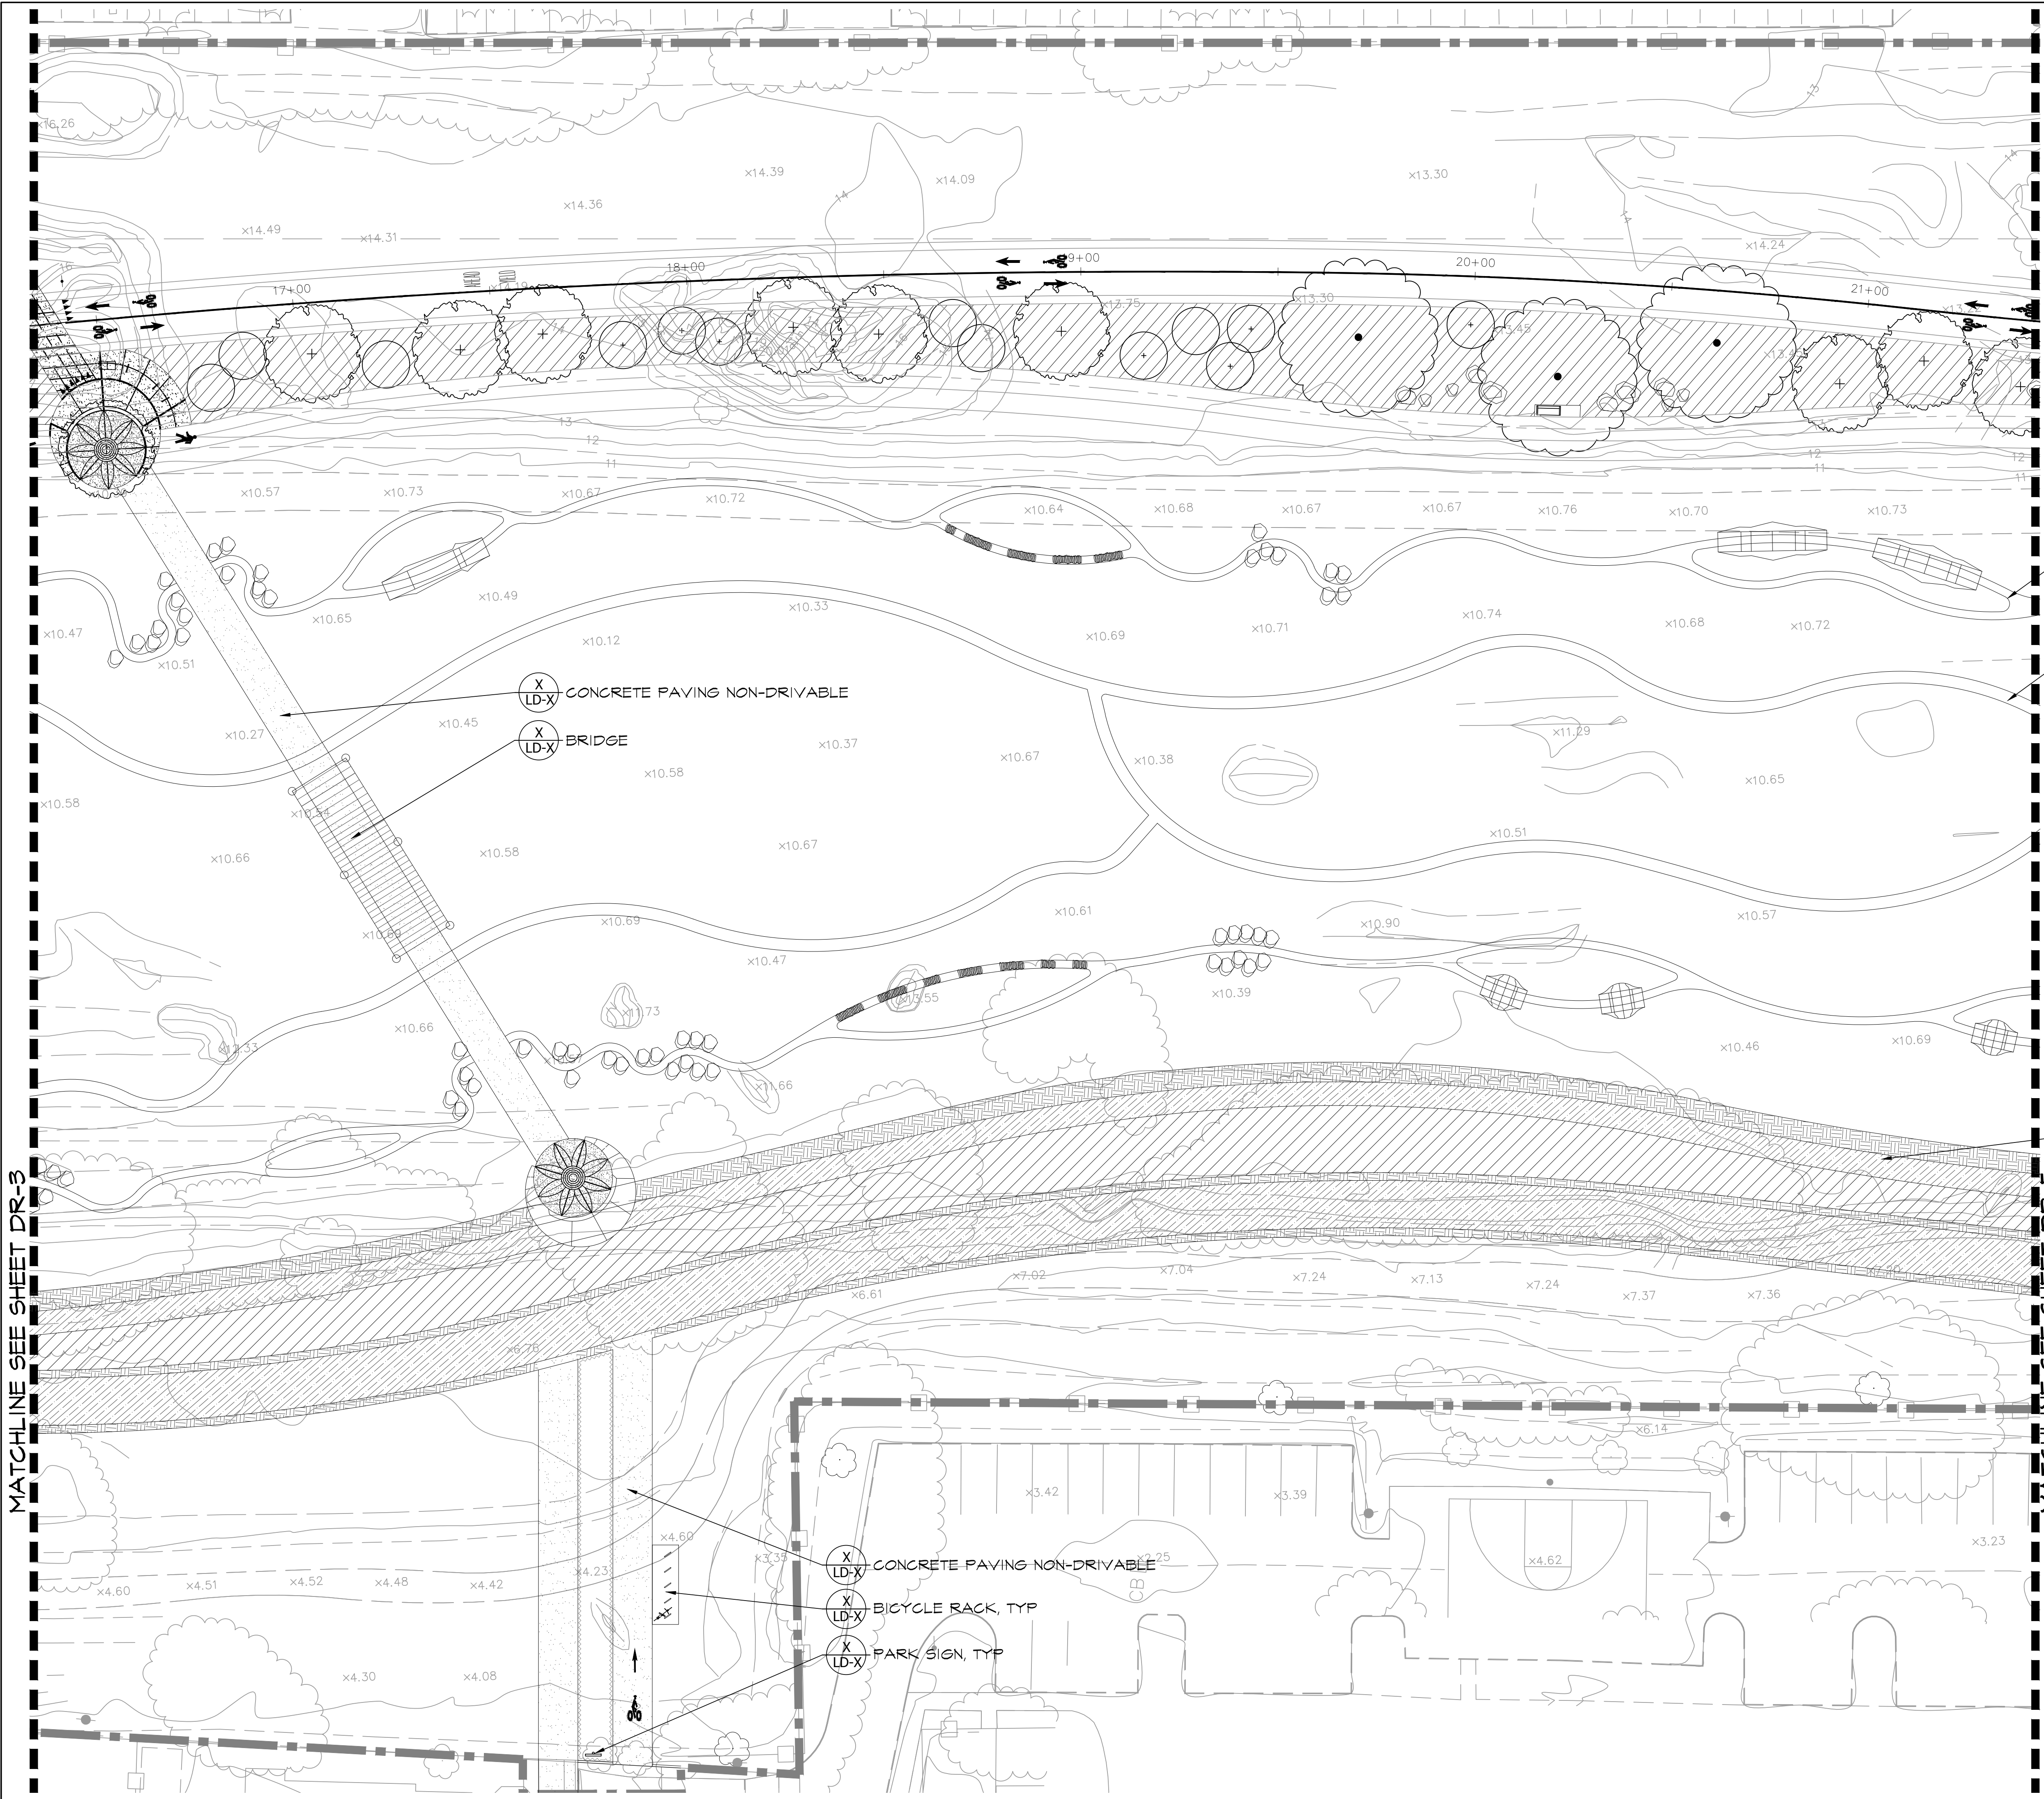

MATCHLINE SEE SHEET DR-3

MATCHLINE SEE SHEET DR-5

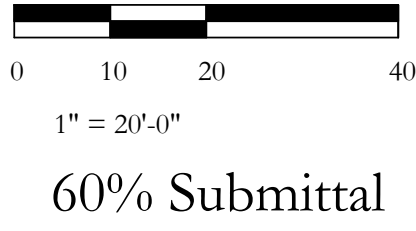

PLACEWORKS

1625 SHATTUCK AVENUE, STE 300 BERKELEY, CA 94709 (510) 848-4315 FAX

LICENSED LANDSCAPE ARCHITECT

SARAH SUTTON No. 4219

Signature _____ Date _____

STATE OF CALIFORNIA

PROJECT TITLE:

Jean Sweeney Open Space Park

City of Alameda Alameda County California

DRAWING TITLE:

Detail Reference Plan

SCALE: 1" = 20'

DATE: 06/21/2016

REVISIONS:



△ _____
△ _____
△ _____

DRAWING NO:

DR-4

SHEET X OF XX SHEETS

All designs and ideas contained within these drawings are the property of DC&E, Design, Community & Environment, Inc. (DC&E). DC&E hereby reserves its common law copyright and other property rights in these plans. These plans shall not be reproduced, changed, assigned, or copied in any form. Any changes made by parties other than DC&E, without first obtaining the written permission and consent of DC&E, shall relieve DC&E of responsibility for the project or effected portion thereof.

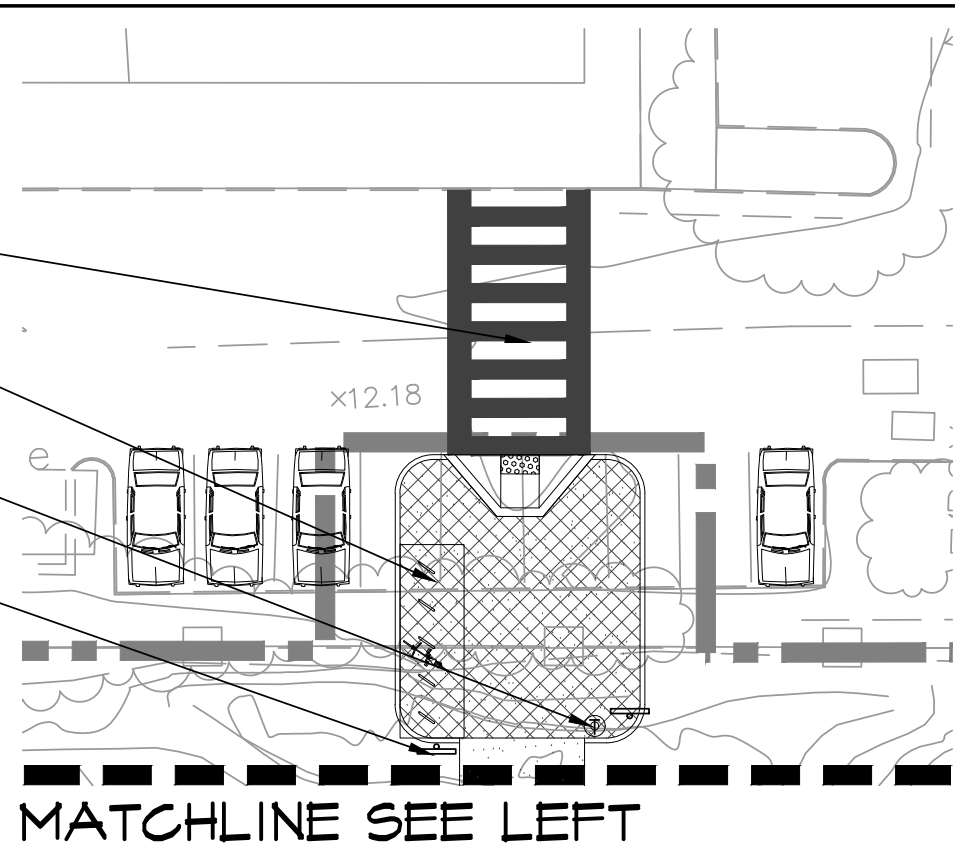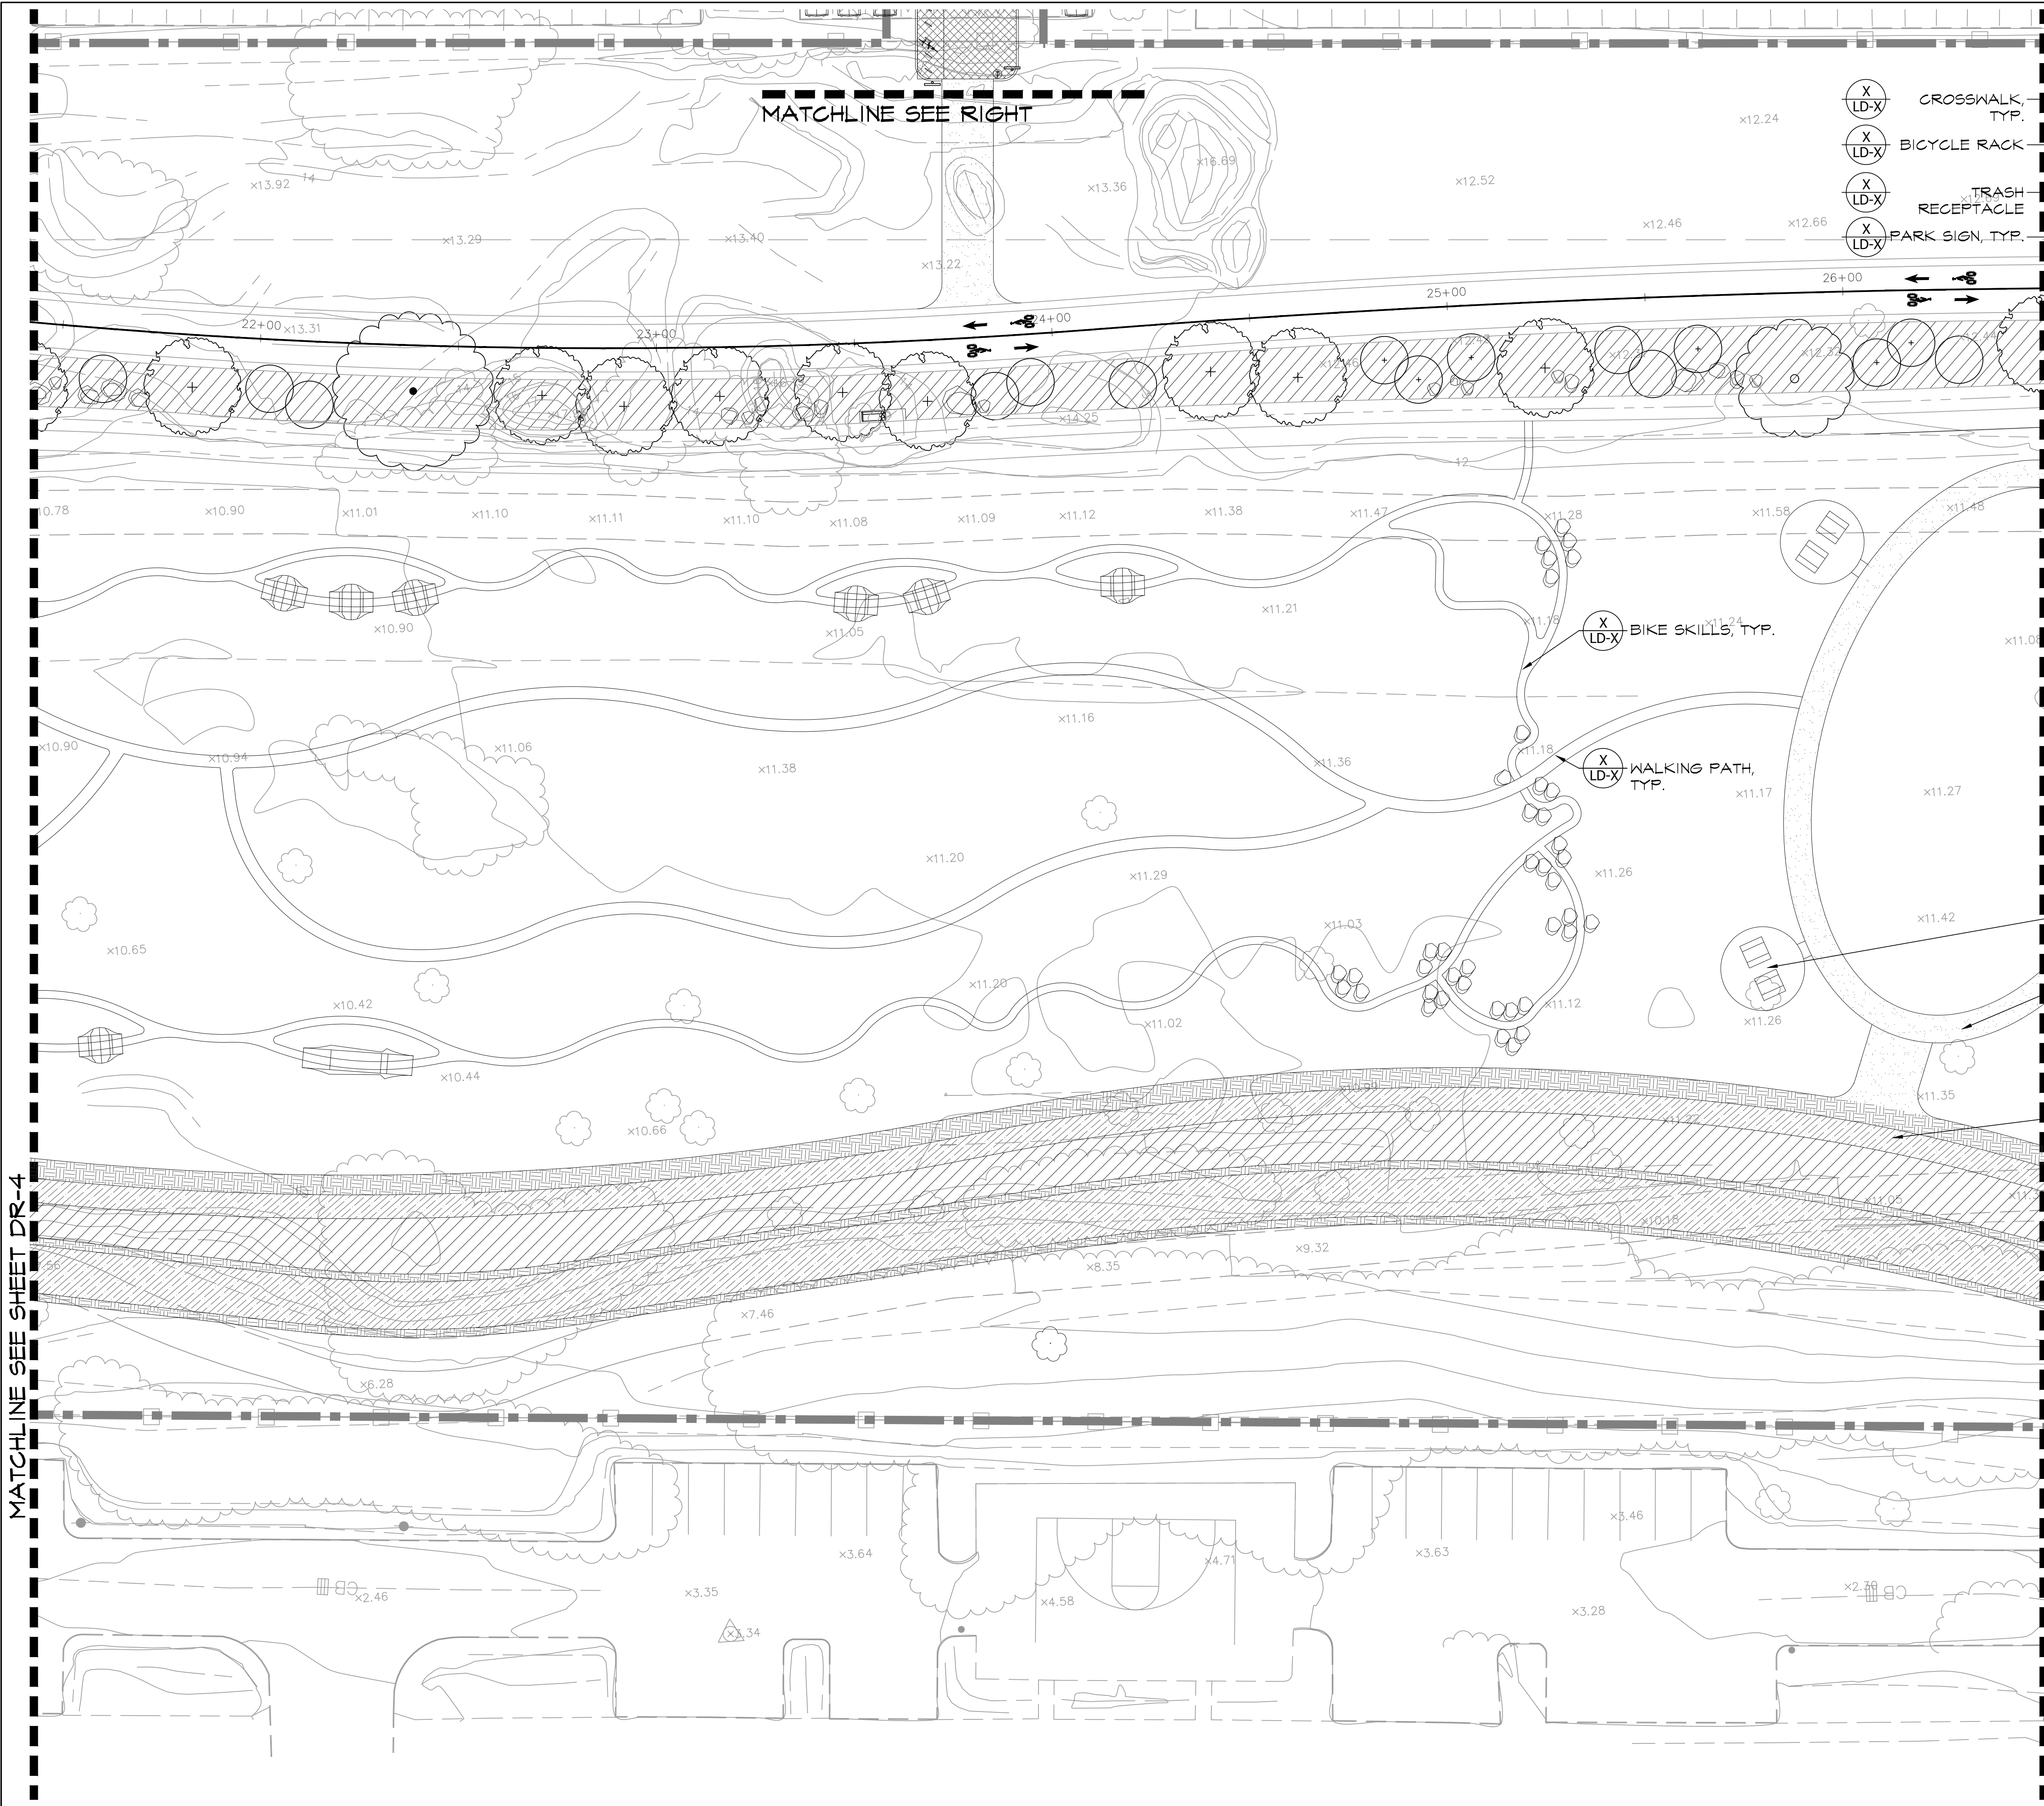

- (X LD-X) CROSSWALK, TYP.
- (X LD-X) BICYCLE RACK
- (X LD-X) TRASH RECEPTACLE
- (X LD-X) PARK SIGN, TYP.



(X LD-X) BIKE SKILLS, TYP.

(X LD-X) WALKING PATH, TYP.

(X LD-X) PICNIC AREA, TYP.

(X LD-X) CONCRETE PAVING NON-DRIVABLE

(X LD-X) BICYCLE AND WALKING TRAIL SECTION

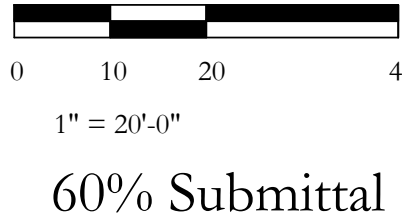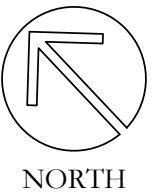

PLACEWORKS

1625 SHATTUCK AVENUE, STE 300
BERKELEY, CA 94709
(510) 848-4315 FAX

LICENSED LANDSCAPE ARCHITECT
SARAH SUTTON
No. 4219

Signature
Reviewed Date
Date

STATE OF CALIFORNIA

PROJECT TITLE:
Jean Sweeney Open Space Park

City of Alameda
Alameda County
California

Alameda

All designs and ideas contained within these drawings are the property of DC&E, Design, Community & Environment, Inc. (DC&E). DC&E hereby reserves its common law copyright and other property rights in these plans. These plans shall not be reproduced, changed, assigned, or copied in any form. Any changes made by parties other than DC&E, without first obtaining the written permission and consent of DC&E, shall relieve DC&E of responsibility for the project or effected portion thereof.



DRAWING TITLE:
Detail Reference Plan

SCALE: 1" = 20'

DATE: 06/21/2016

REVISIONS:
Δ _____
Δ _____
Δ _____

DRAWING NO.:
DR-5
SHEET X OF XX SHEETS

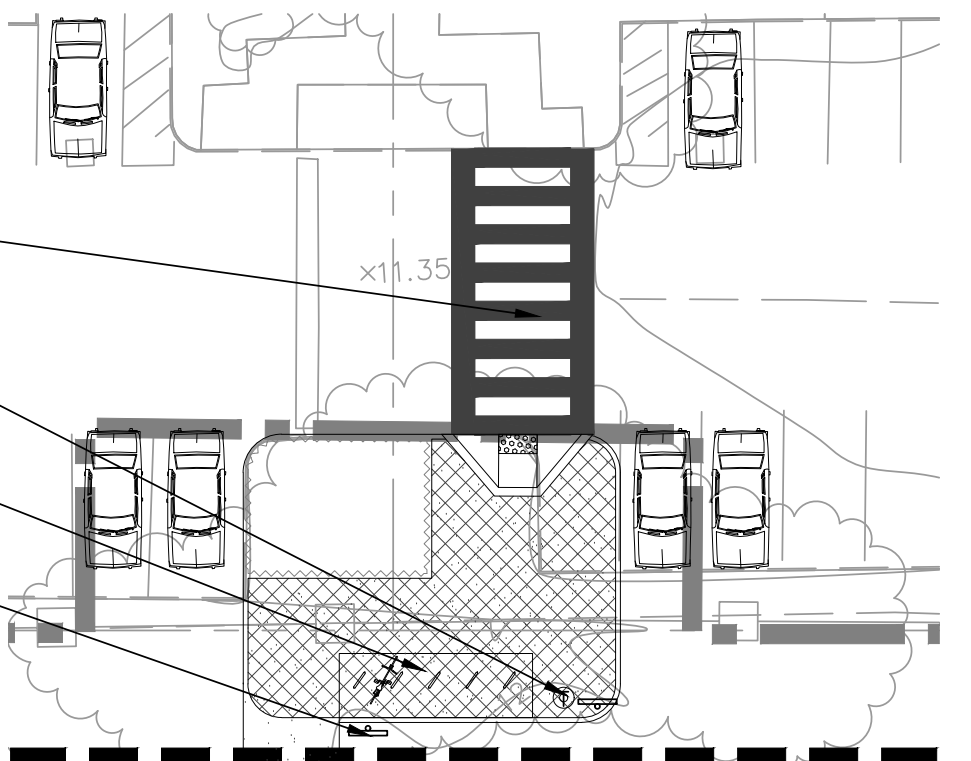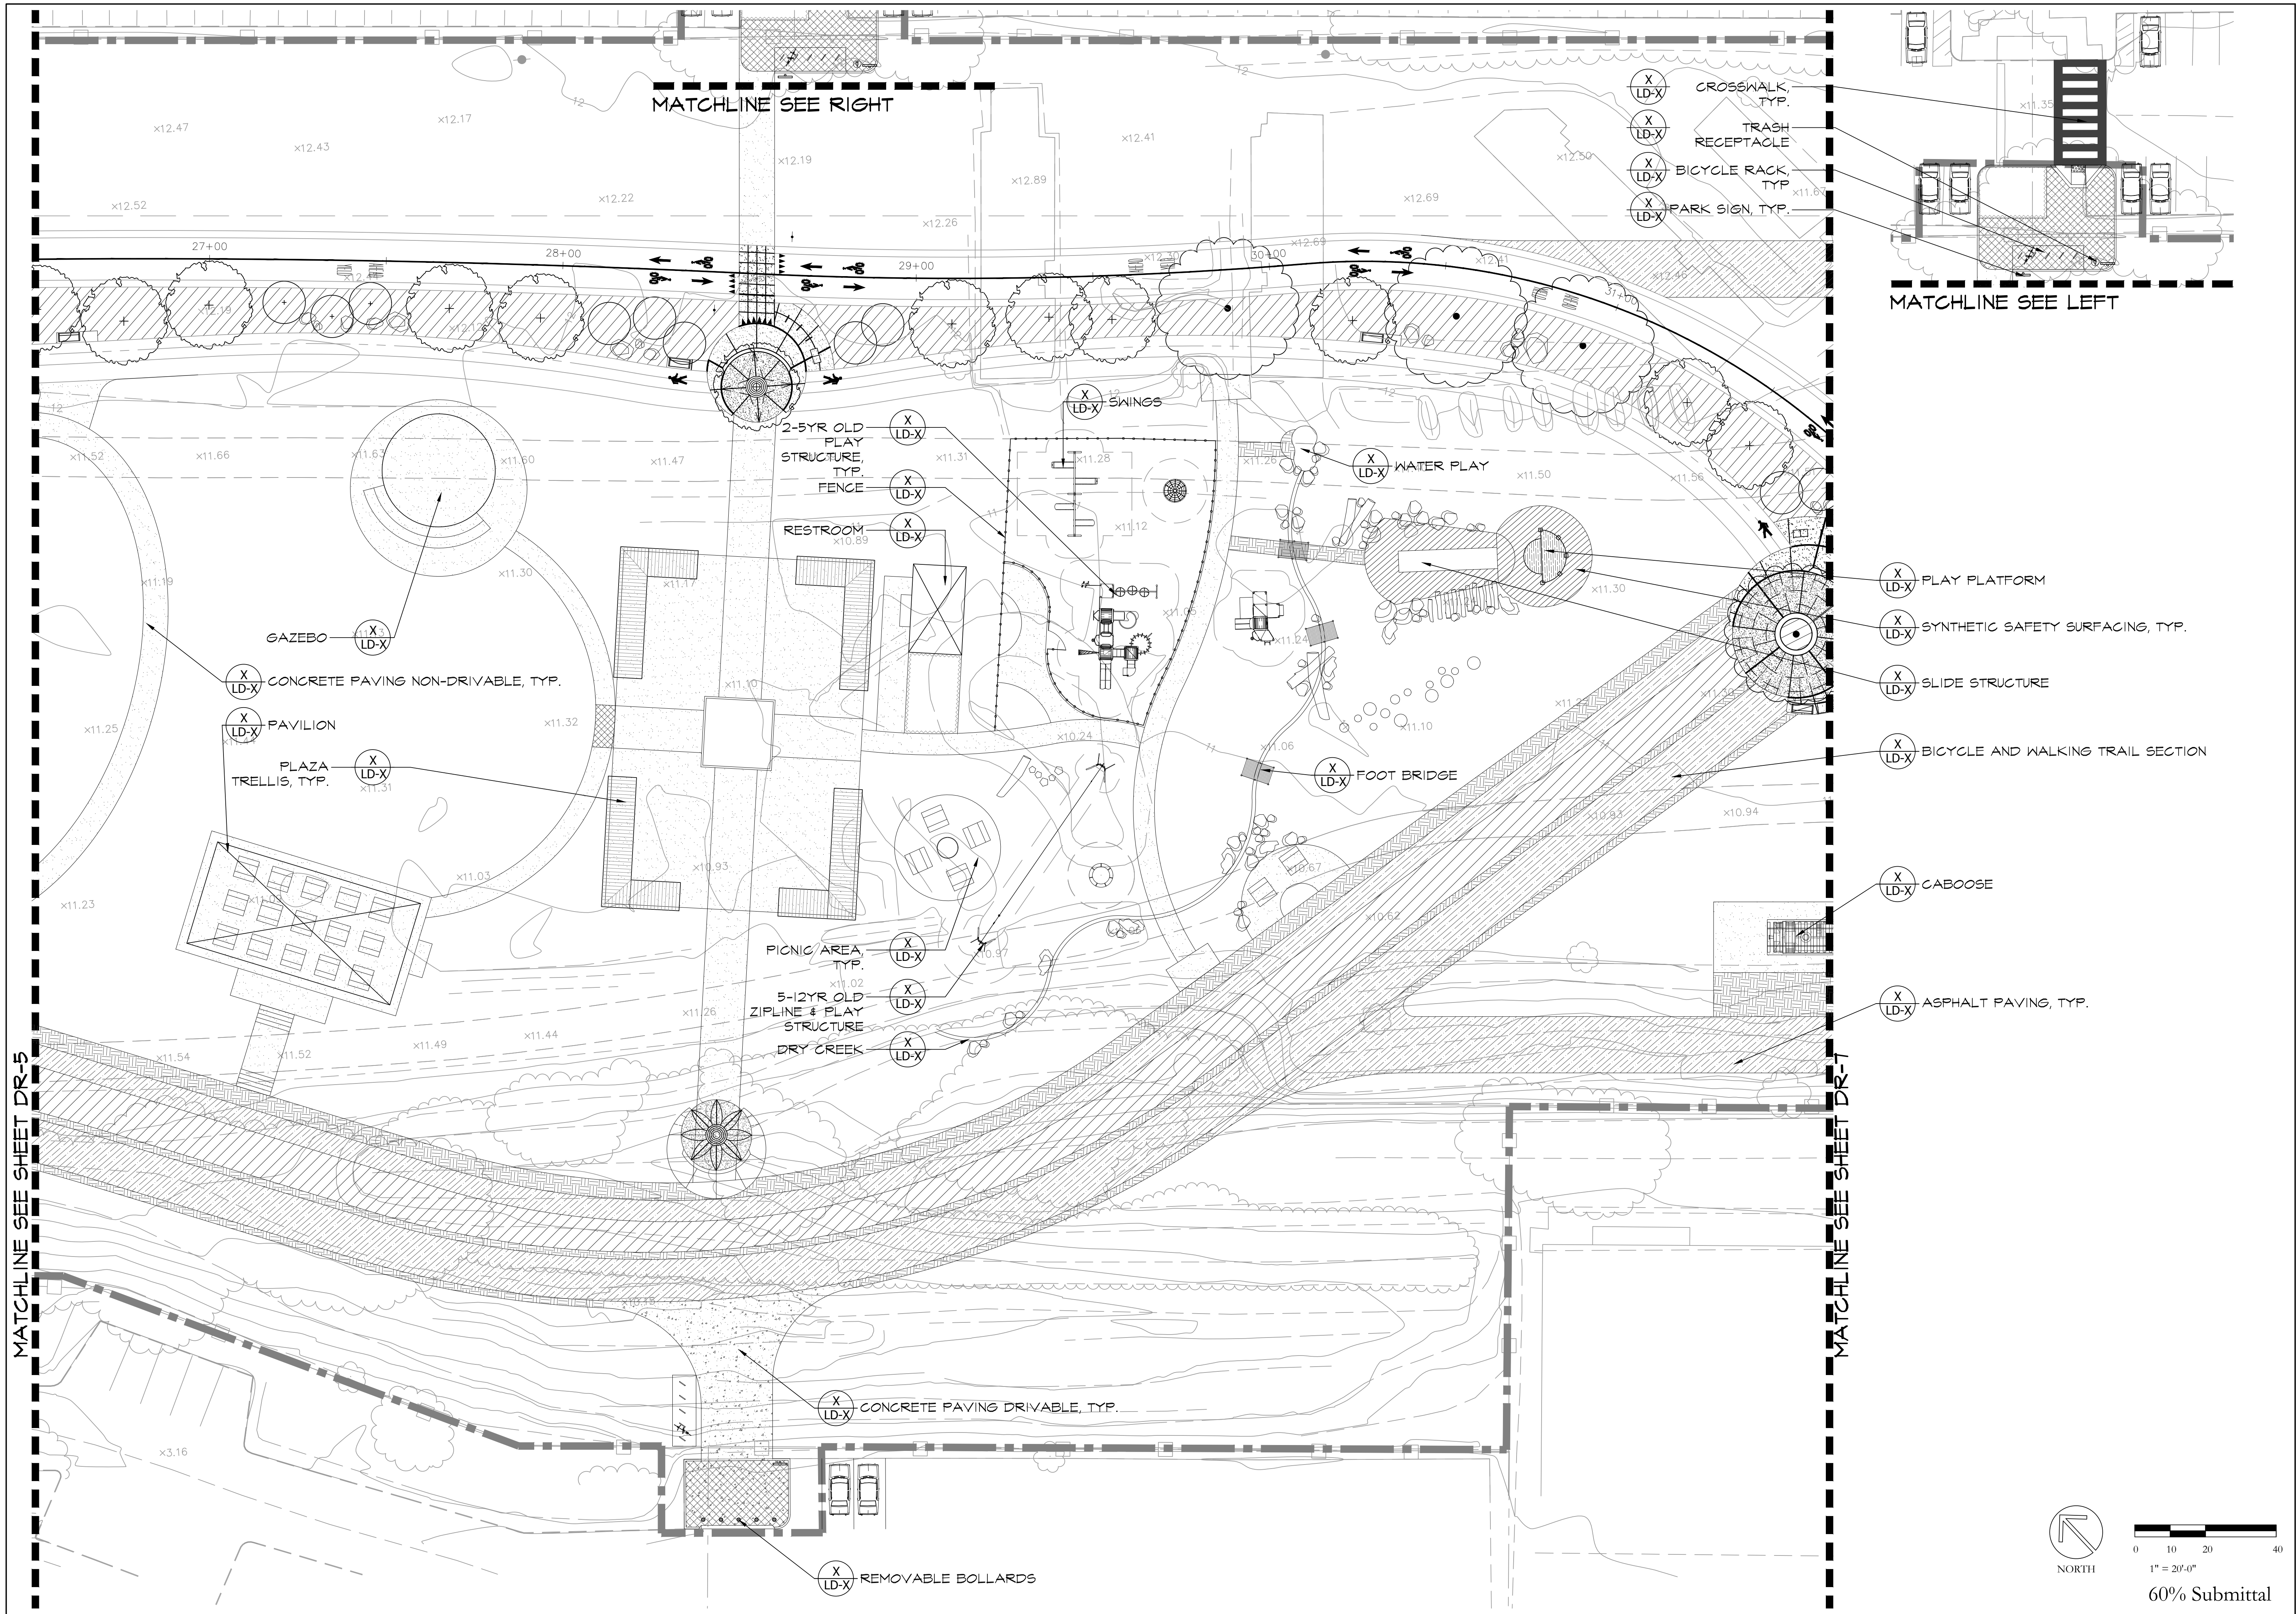

PLACEWORKS

1625 SHATTUCK AVENUE, STE 300 BERKELEY, CA 94709 (510) 848-4315 FAX

LICENSED LANDSCAPE ARCHITECT

SARAH SUTTON No. 4219

Signature _____

Reviewed Date _____

Date _____

PROJECT TITLE:
Jean Sweeney Open Space Park
City of Alameda
Alameda County
California

Seal of the City of Alameda

PROJECT TITLE:
Jean Sweeney Open Space Park
City of Alameda
Alameda County
California

All designs and ideas contained within these drawings are the property of DC&E, Design, Community & Environment, Inc. (DC&E). DC&E hereby reserves its common law copyright and other property rights in these plans. These plans shall not be reproduced, changed, assigned, or copied in any form. Any changes made by parties other than DC&E, without first obtaining the written permission and consent of DC&E, shall relieve DC&E of responsibility for the project or effected portion thereof.

DRAWING TITLE:
Detail Reference Plan


SCALE: 1" = 20'

DATE: 06/21/2016

REVISIONS:
△
△
△


DRAWING NO.:
DR-6
SHEET X OF XX SHEETS

MATCHLINE SEE SHEET DR-6

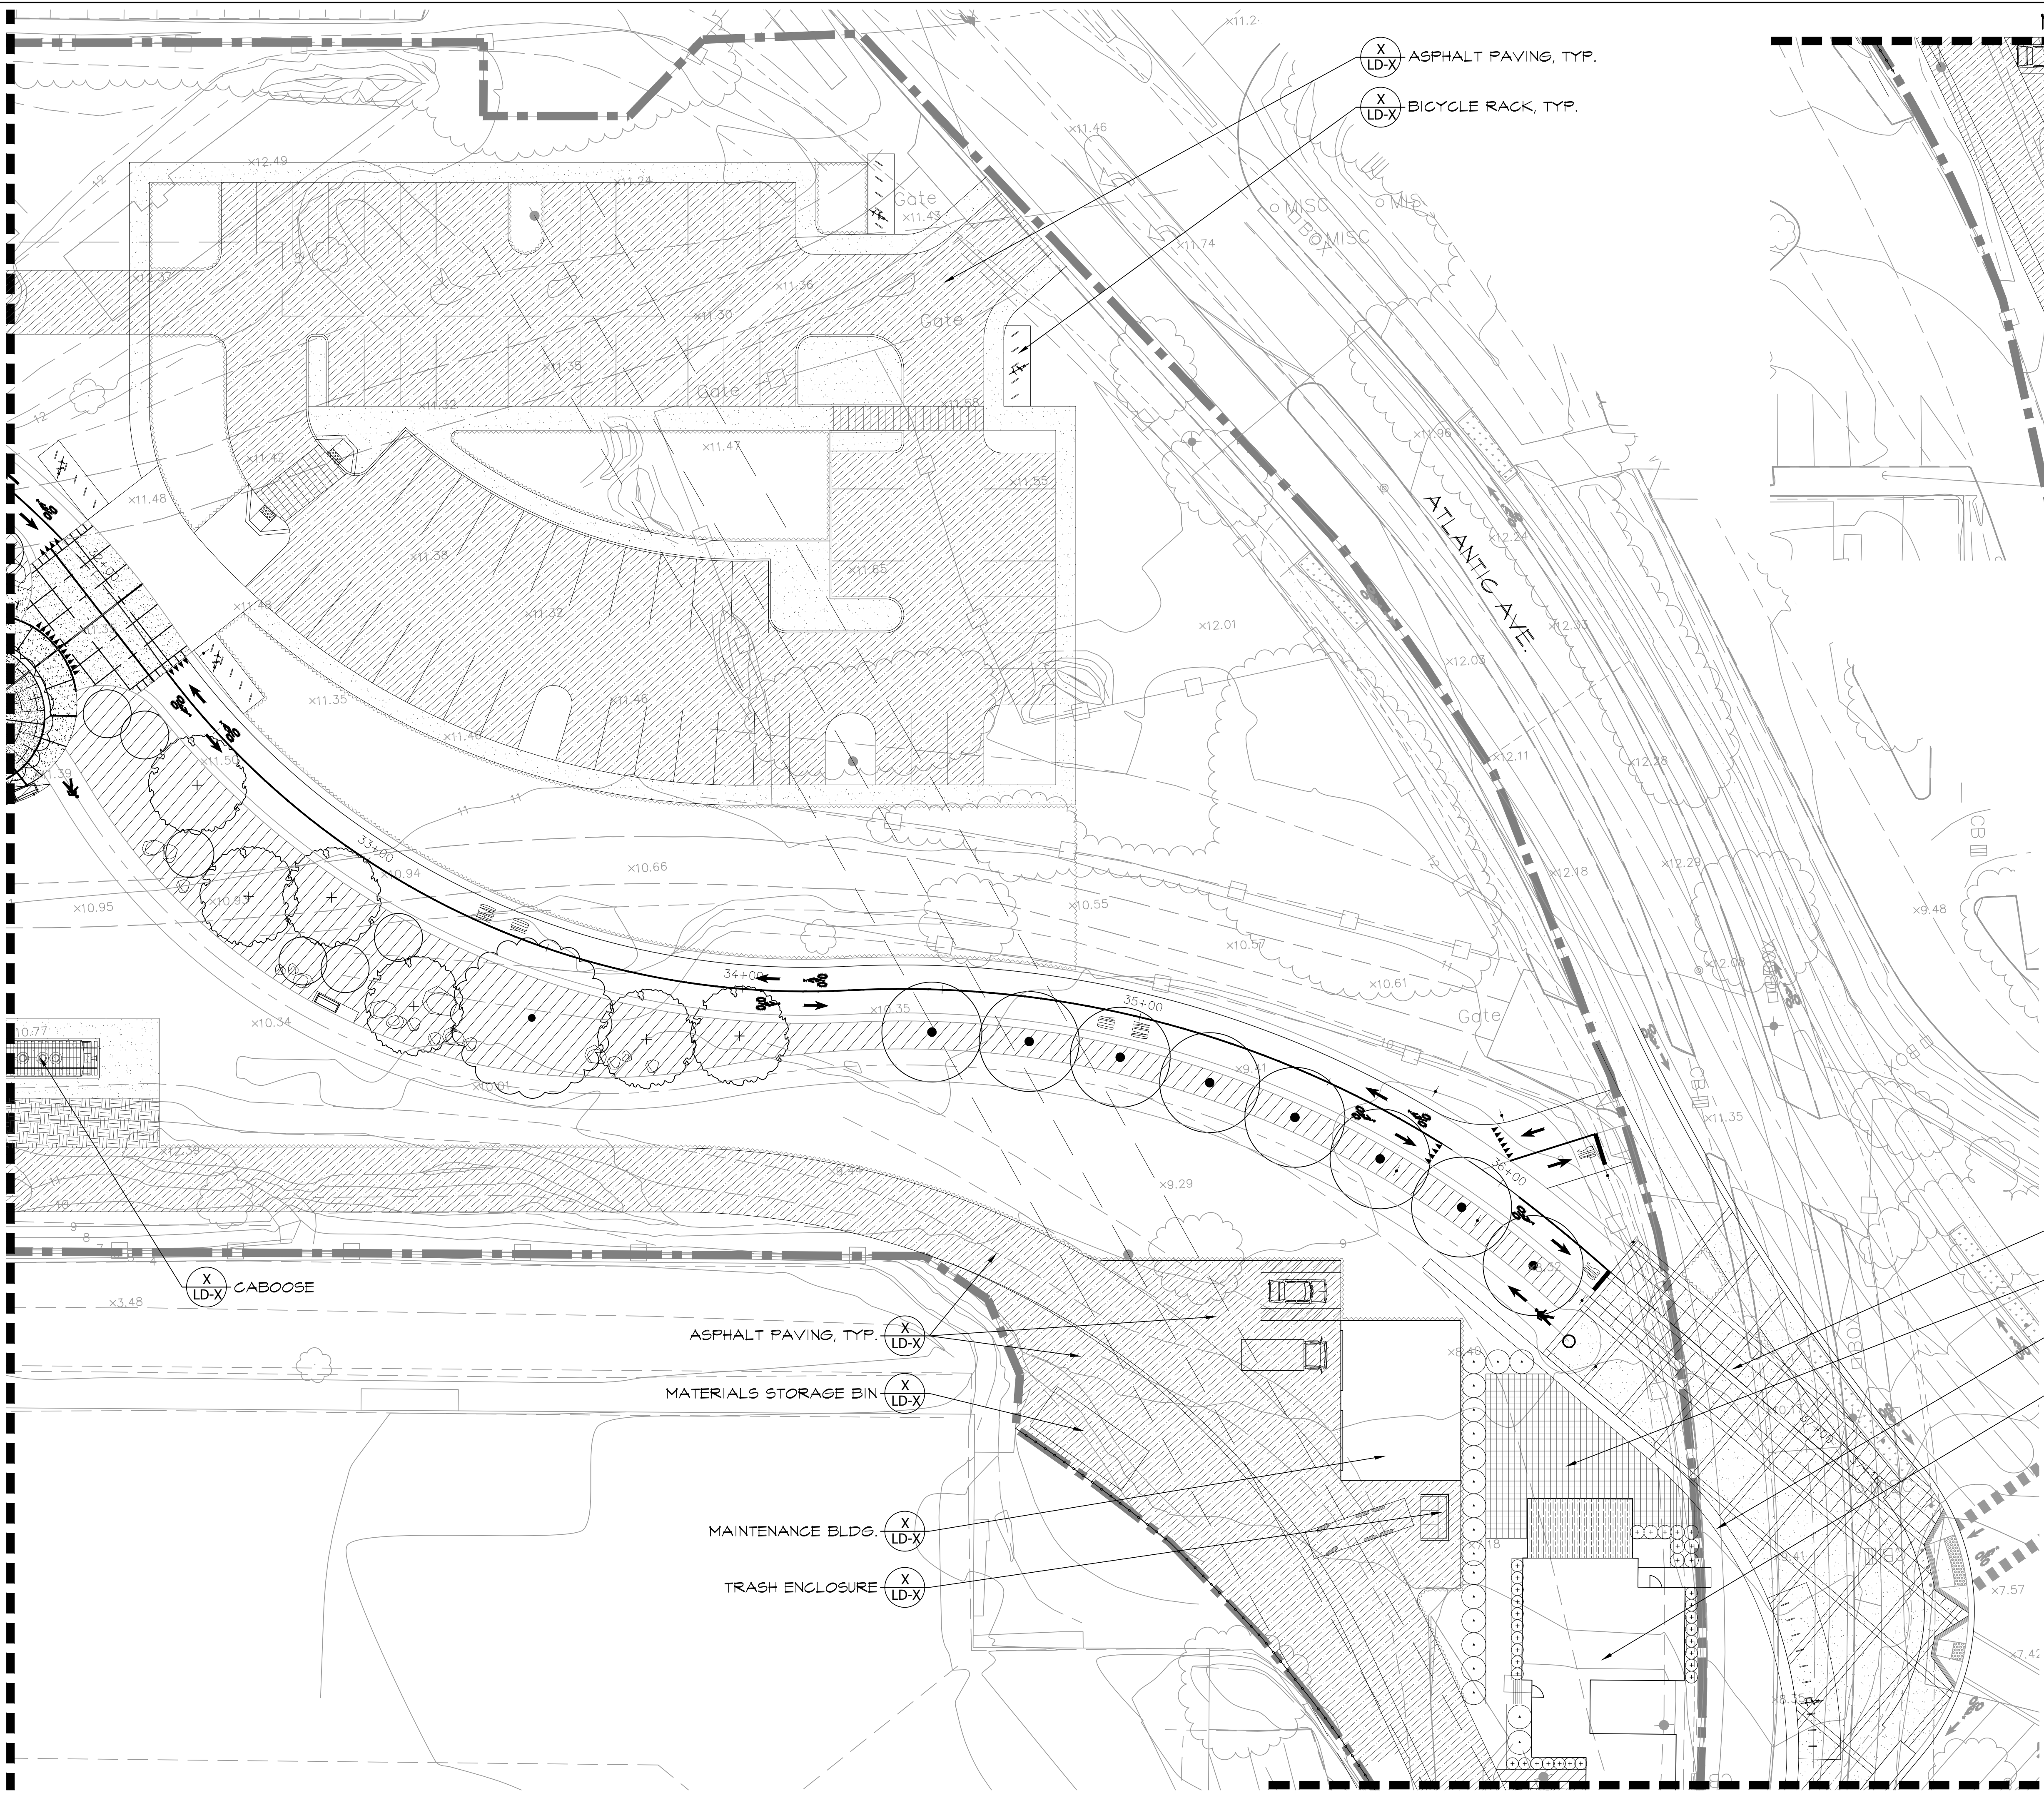

- (X LD-X) ASPHALT PAVING, TYP.
- (X LD-X) BICYCLE RACK, TYP.

MATCHLINE SEE BELOW LEFT

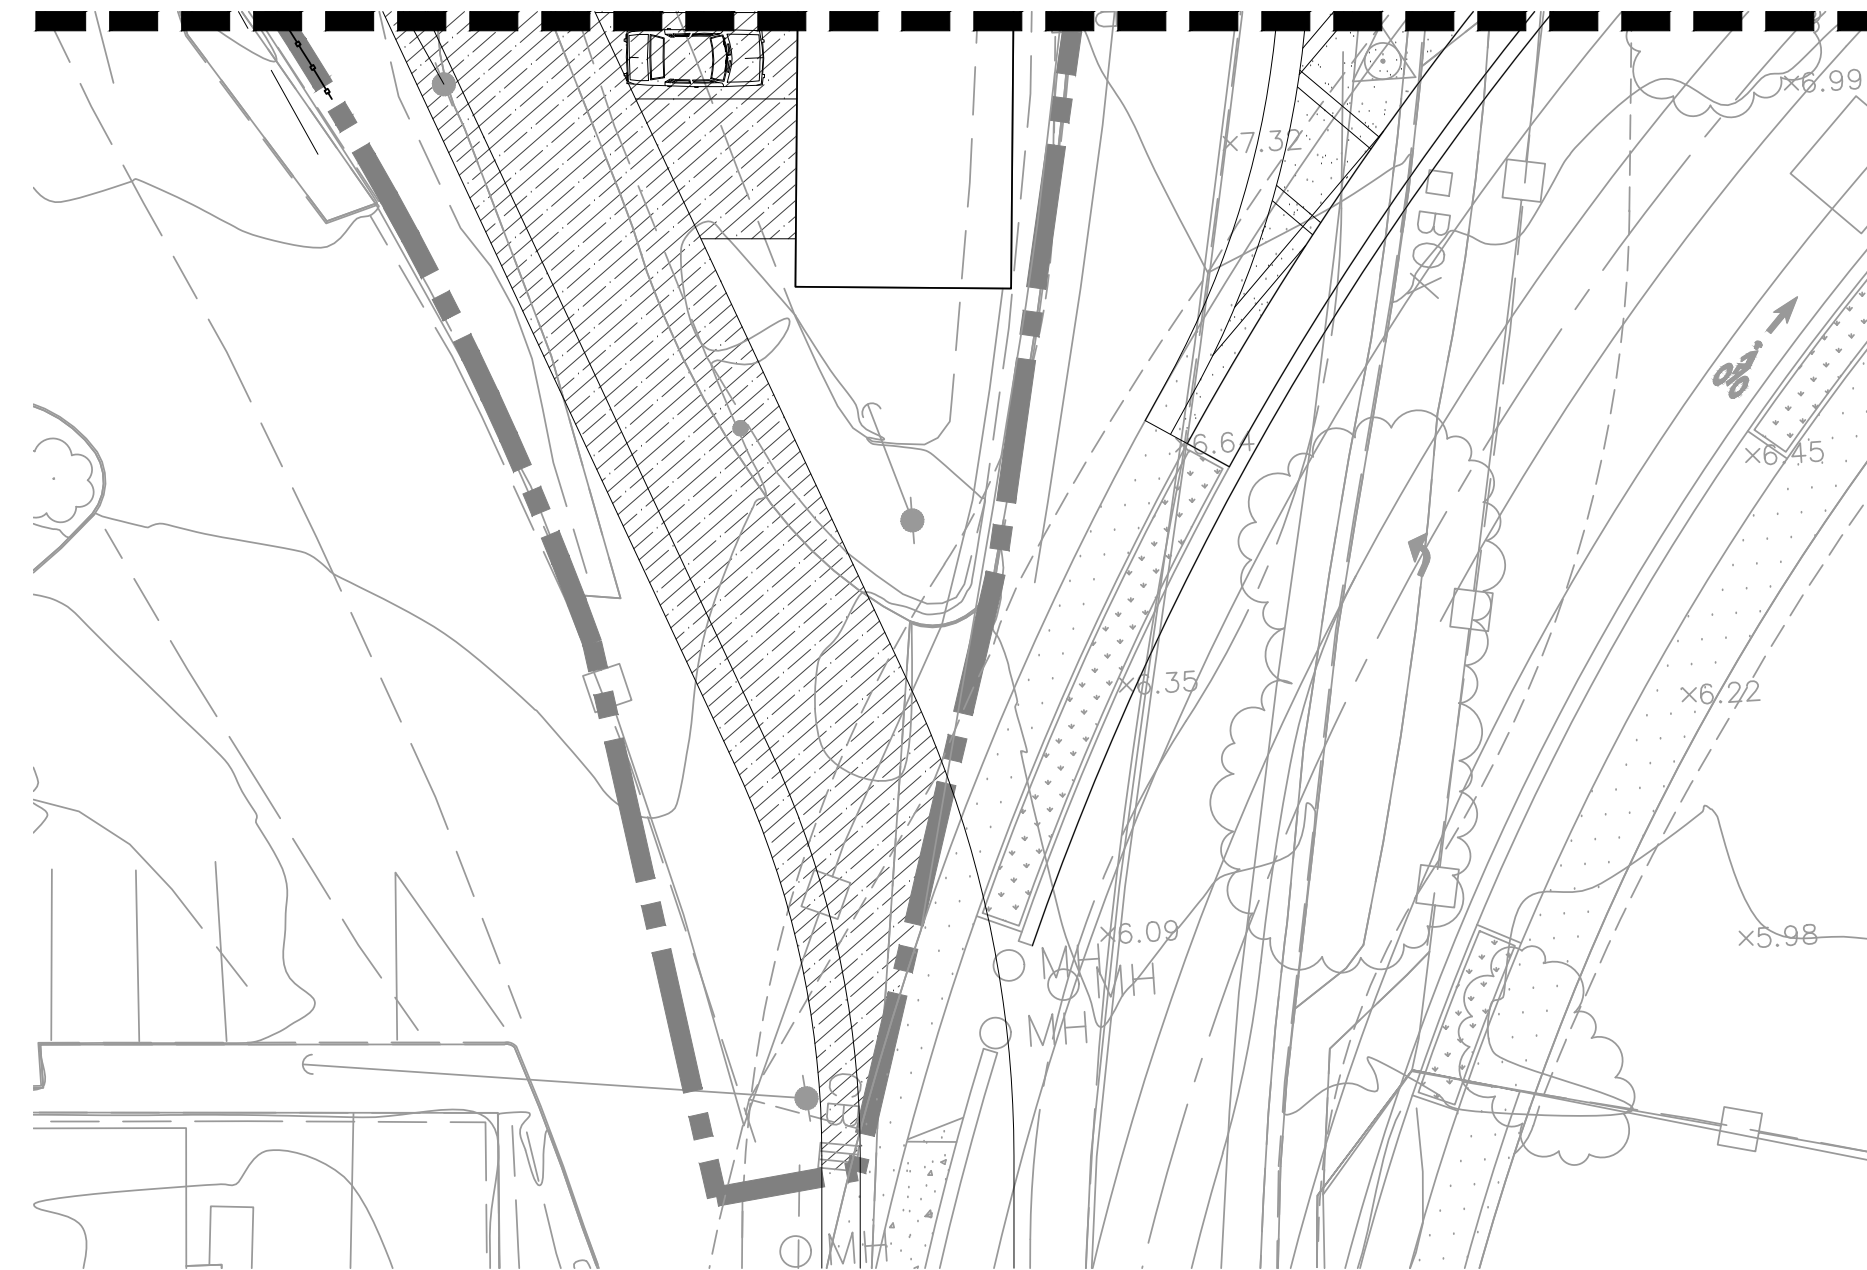

- (X LD-X) CONCRETE PAVING NON-DRIVABLE, TYP.
- (X LD-X) CONCRETE PAVERS
- (X LD-X) CONCRETE SEAT WALL, TYP.
- EX. HISTORICAL BLDG.

NORTH

0 10 20 40

1" = 20'-0"

60% Submittal

PLACEWORKS

1625 SHATTUCK AVENUE, STE 300
BERKELEY, CA 94709
(510) 848-4315 FAX

PROJECT TITLE:

Jean Sweeney Open Space Park

City of Alameda
Alameda County
California

DRAWING TITLE:

Detail Reference Plan

SCALE: 1" = 20'

DATE: 06/21/2016

REVISIONS:

△	
△	
△	

DRAWING NO:

DR-7

SHEET X OF XX SHEETS

All designs and ideas contained within these drawings are the property of DC&E, Design, Community & Environment, Inc. (DC&E). DC&E hereby reserves its common law copyright and other property rights in these plans. These plans shall not be reproduced, changed, assigned, or copied in any form. Any changes made by parties other than DC&E, without first obtaining the written permission and consent of DC&E, shall relieve DC&E of responsibility for the project or effected portion thereof.