


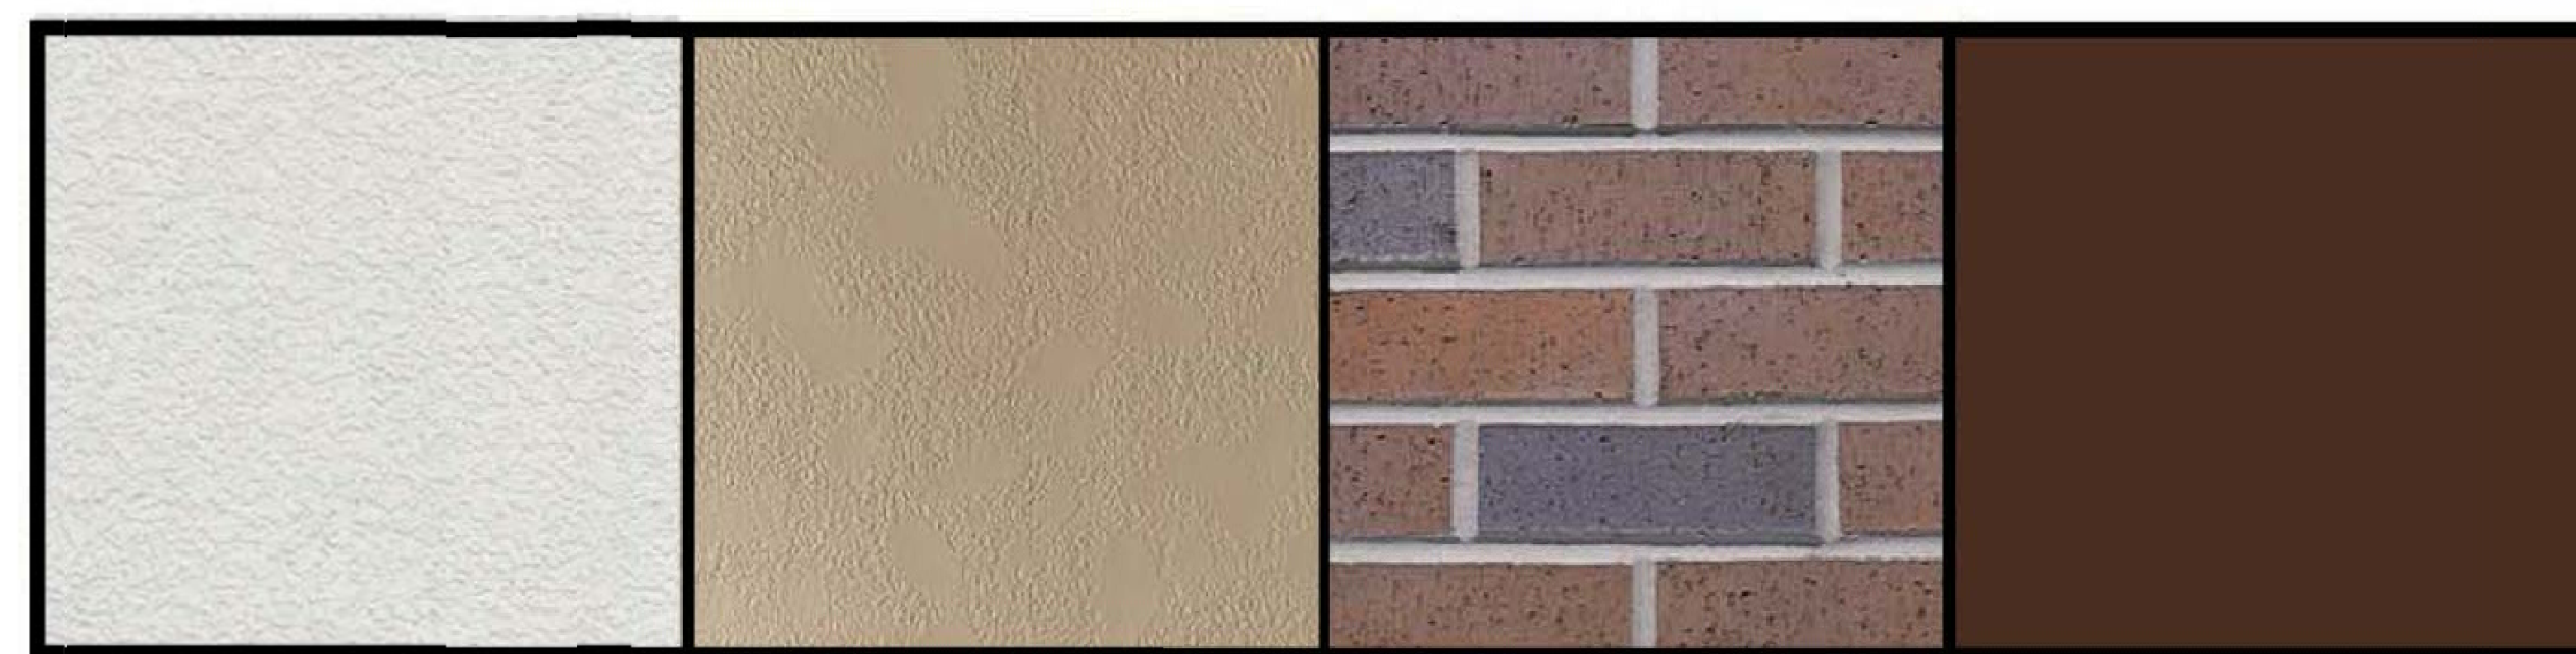

Sand Stucco

Khaki Brown

Forest Blend

Mahogany Brown

Color and Materials

DATE: 05/18/2016

lenity
architecture


3150 Kettle Court SE, Salem, Oregon 97301
P 503 399 1090 F 503 399 0565 W lenityarchitecture.com

Westmont of Harbor Bay

Alameda, California

**PACIFIC
UNION**

WESTMONT LIVING
inspired retirement living

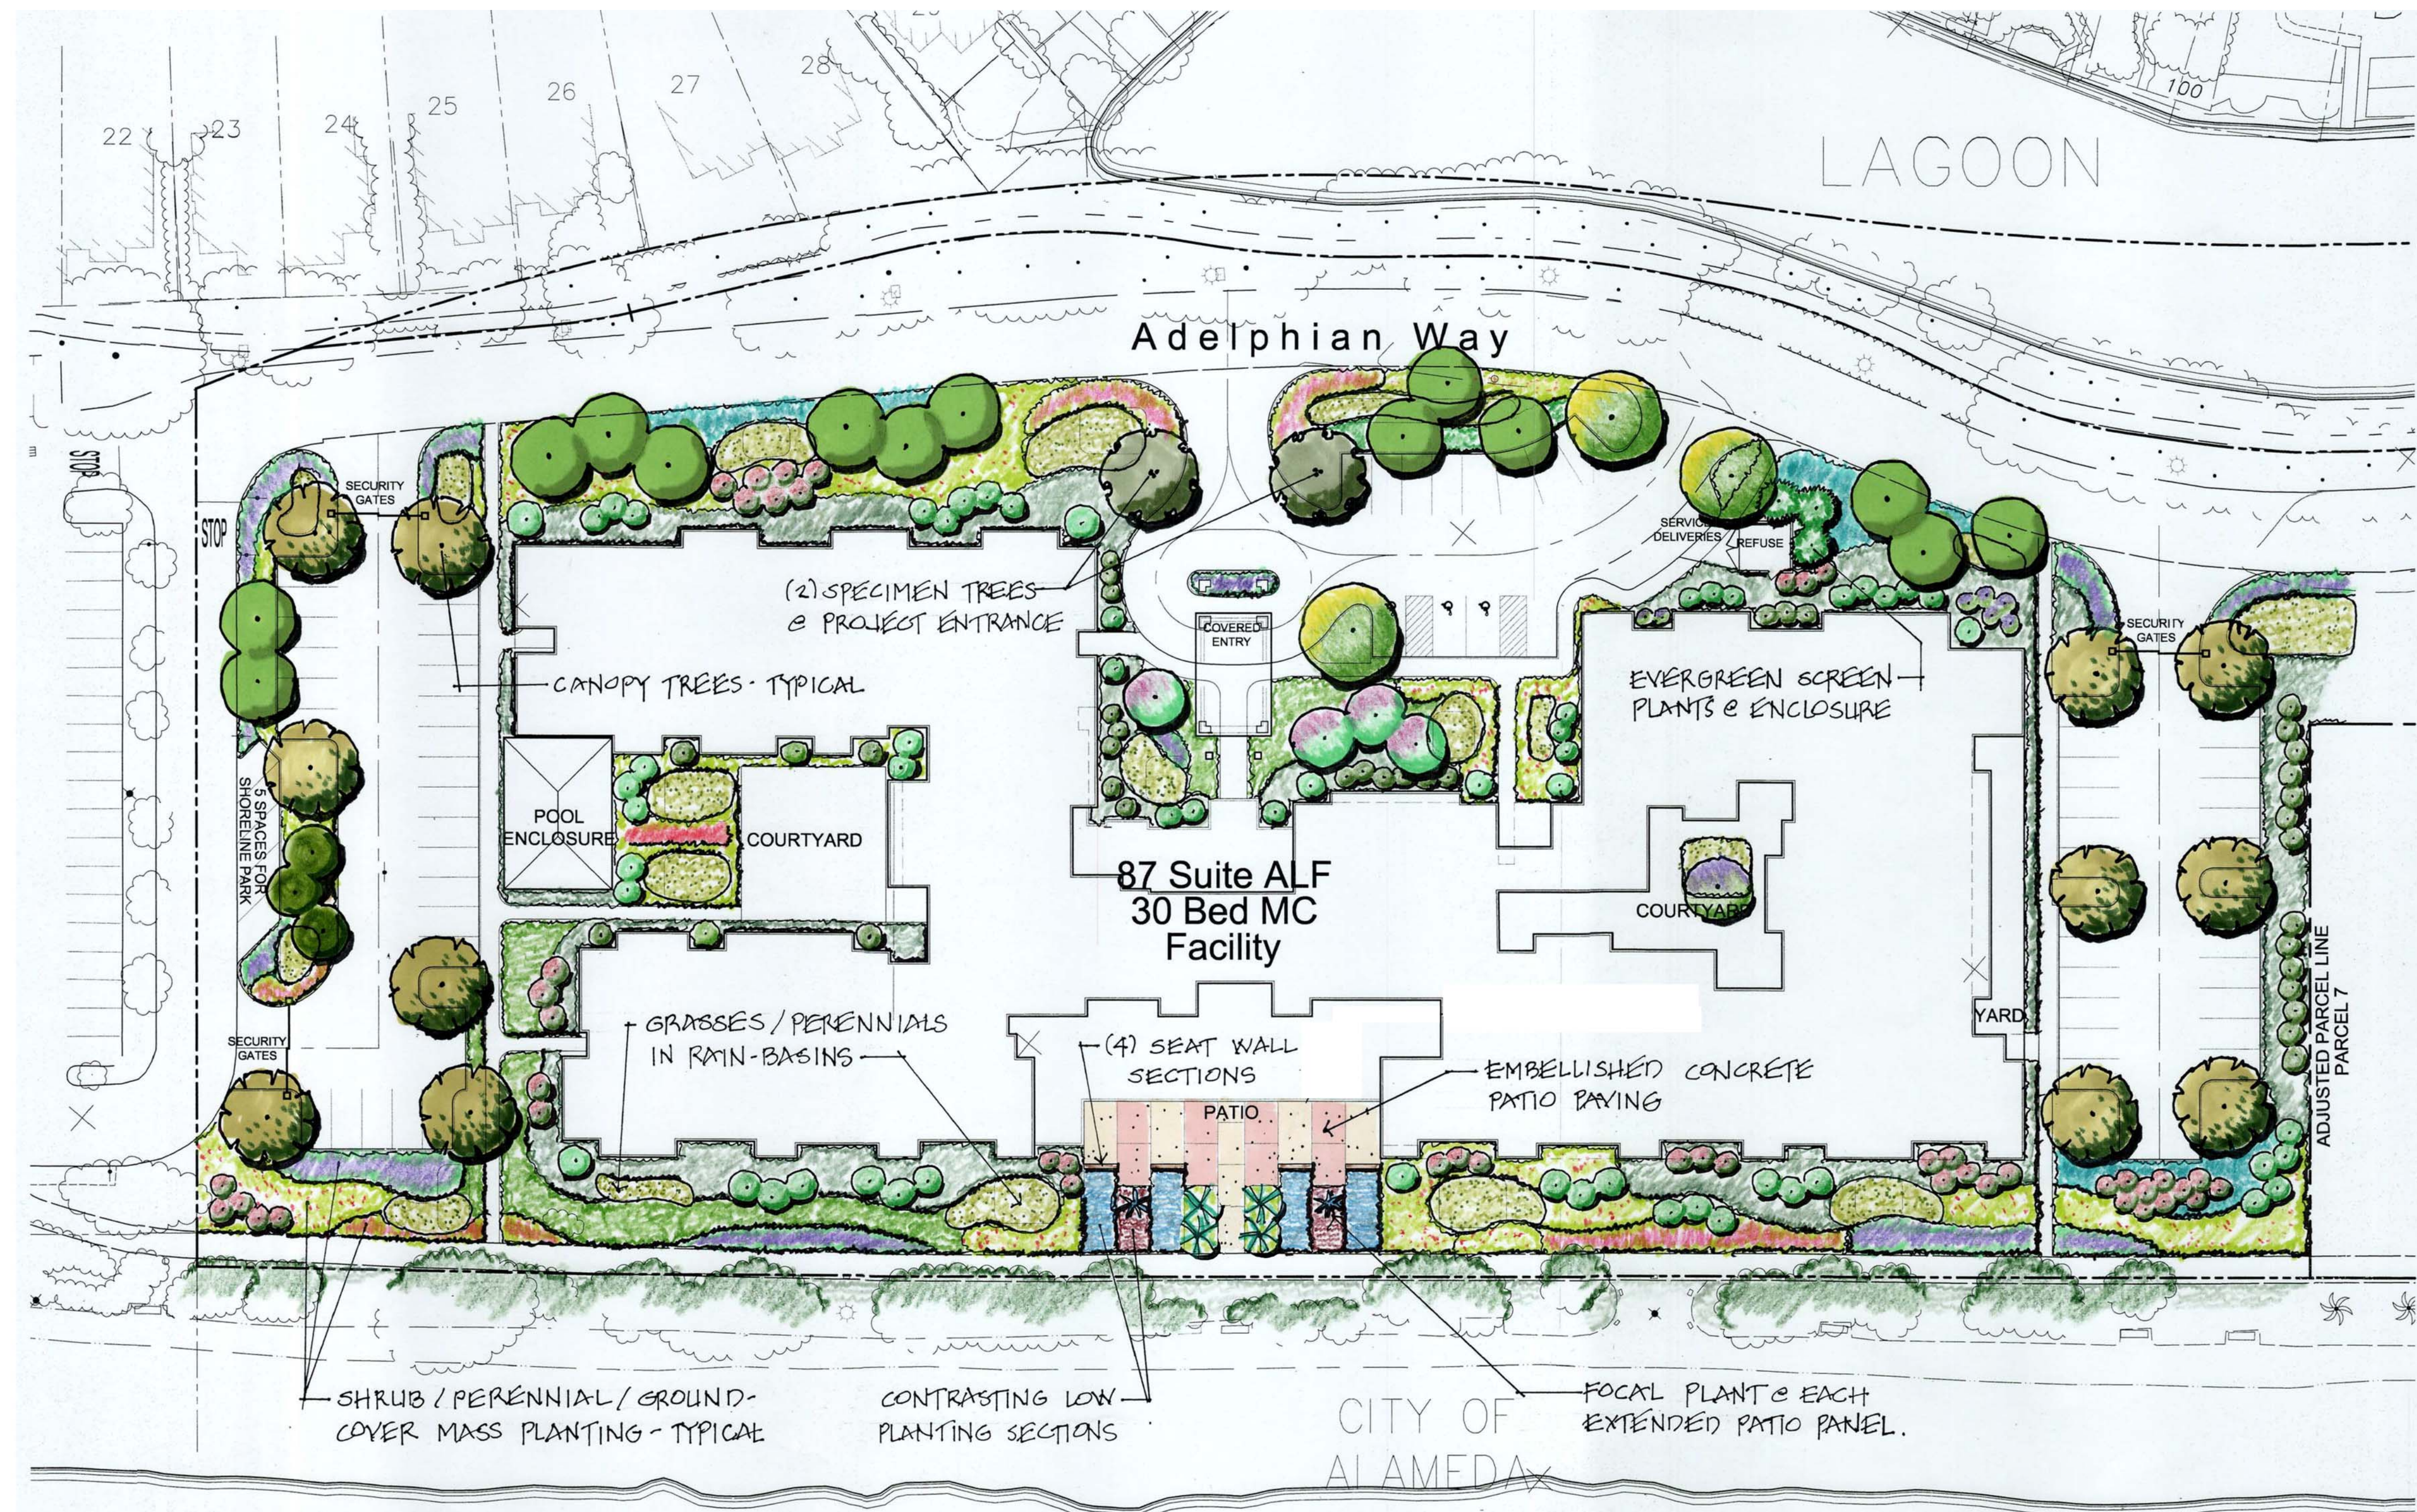

Note-
Refer to Plant Palette Sheet for list of
plant materials proposed for this site.

Westmont of Harbor Bay

Alameda, California

LANDSCAPE CONCEPT
DATE: 05/20/2016
SCALE: 1" = 30'
0 10 30 60 90



Trees:



Arbutus 'Marina'
Strawberry Tree



Cercidium 'Desert Museum'
Thornless Palo Verde



Chionanthus retusus
Chinese Fringe Tree



x Chitalpa tashkentensis
Chitalpa



Melaleuca nesophila
Pink Melaleuca



Metrosideros excelsa
New Zealand Christmas Tree



Quercus suber
Cork Oak



Stenocarpus sinuatus
Firewheel Tree



Vitex agnus-castus
Chaste Tree

Shrubs:



Alyogyne huegelii 'Santa Cruz'
Blue Hibiscus



Carissa grandiflora vars.
Natal Plum



Carpenteria californica
Bush Anemone



Juniperus chinensis 'Torulosa'
Hollywood Juniper



Lavandula angustifolia vars.
English Lavender



Leptospermum scoparium
New Zealand Tea Tree



Mahonia aquifolia 'Orangee
Flame' -Oregon Grape



Mahonia 'Soft Caress'
Soft Caress Mahonia




Myrtus communis 'Compacta'
Compact Myrtle



Nandina domestica vars.
Heavenly Bamboo



Phlomis fruticosa
Jerusalem Sage

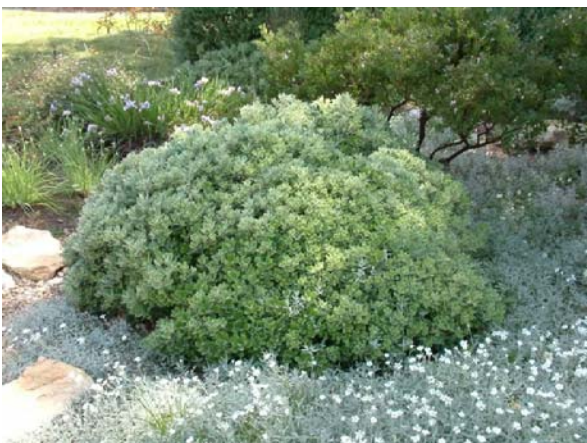

Pittosporum crassifolium 'Nana'
Dwarf Karo



Rhamnus californica 'Eve Case'
Coffeeberry



Rosa rugosa 'Alba'
Ramanas Rose



Rosmarinus officinalis
Rosemary



Salvia greggii
Autumn sage



Salvia leucantha
Velvet sage



Westringia fruticosa
Coast Rosemary

Palms:



Chamaerops humilis
Mediterranean Fan Palm



Trachycarpus fortunei
Windmill Palm



Carex divulsa
Berkeley Sedge



Chondropetalum tectorum
Cape Rush



Festuca glauca
Blue fescue



Hakonechloa macra 'Aureola'
Japanese Forest Grass



Helictotrichon sempervirens
Blue Oat Grass



Muhlenbergia capillaris
Pink Muhly



Pennisetum alopecuroides 'Hameln'
Hameln Fountain Grass

Perennials:



Agapanthus 'Peter Pan'
Dwarf Lily-of-the-Nile



Anigozanthos hybrid
Kangaroo Paw



Anigozanthos hybrid
Kangaroo Paw



Dietes bicolor
Bicolor Iris



Erigeron karkinskianus
Santa Barbara Daisy



Heuchera spp.
Coral Bells



Phormium hybrid
New Zealand Flax



Phormium hybrid
New Zealand Flax



Romneya coulteri
Matilija Poppy

Succulents:



Agave americana
Century Plant



Agave vilmoriniana
Octopus Agave



Aloe saponaria
Soap Aloe



Sedum spurium 'Coccinea'
Red Stonecrop



Senecio mandraliscae
Kleinia



Arctostaphylos 'Emerald Carpet'
Emerald Carpet Manzanita



Coprosma kirkii
No Common Name




Teucrium x lucidrys
Germander



Rosmarinus officinalis 'Prostrata'
Trailing Rosemary



PACIFIC
UNION

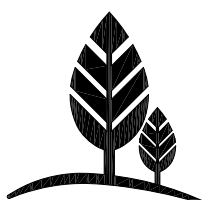

WESTMONT LIVING
inspired retirement living

lenity
architecture

3150 Kettle Court SE, Salem, Oregon 97301
P 503 399 1090 F 503 399 0565 W lenityarchitecture.com

Note-
Plants shall be selected from this Plant
Palette however not all plants from this list
may be incorporated into final Plant Legend
for this site.

Westmont of Harbor Bay

Alameda, California

PLANT PALETTE

DATE: 05/20/2016



Westmont of Harbor Bay

Alameda, California



Westmont of Harbor Bay

Alameda, California