


ALAMEDA POINT BLOCK 9


ALAMEDA, CA

SITE PLAN

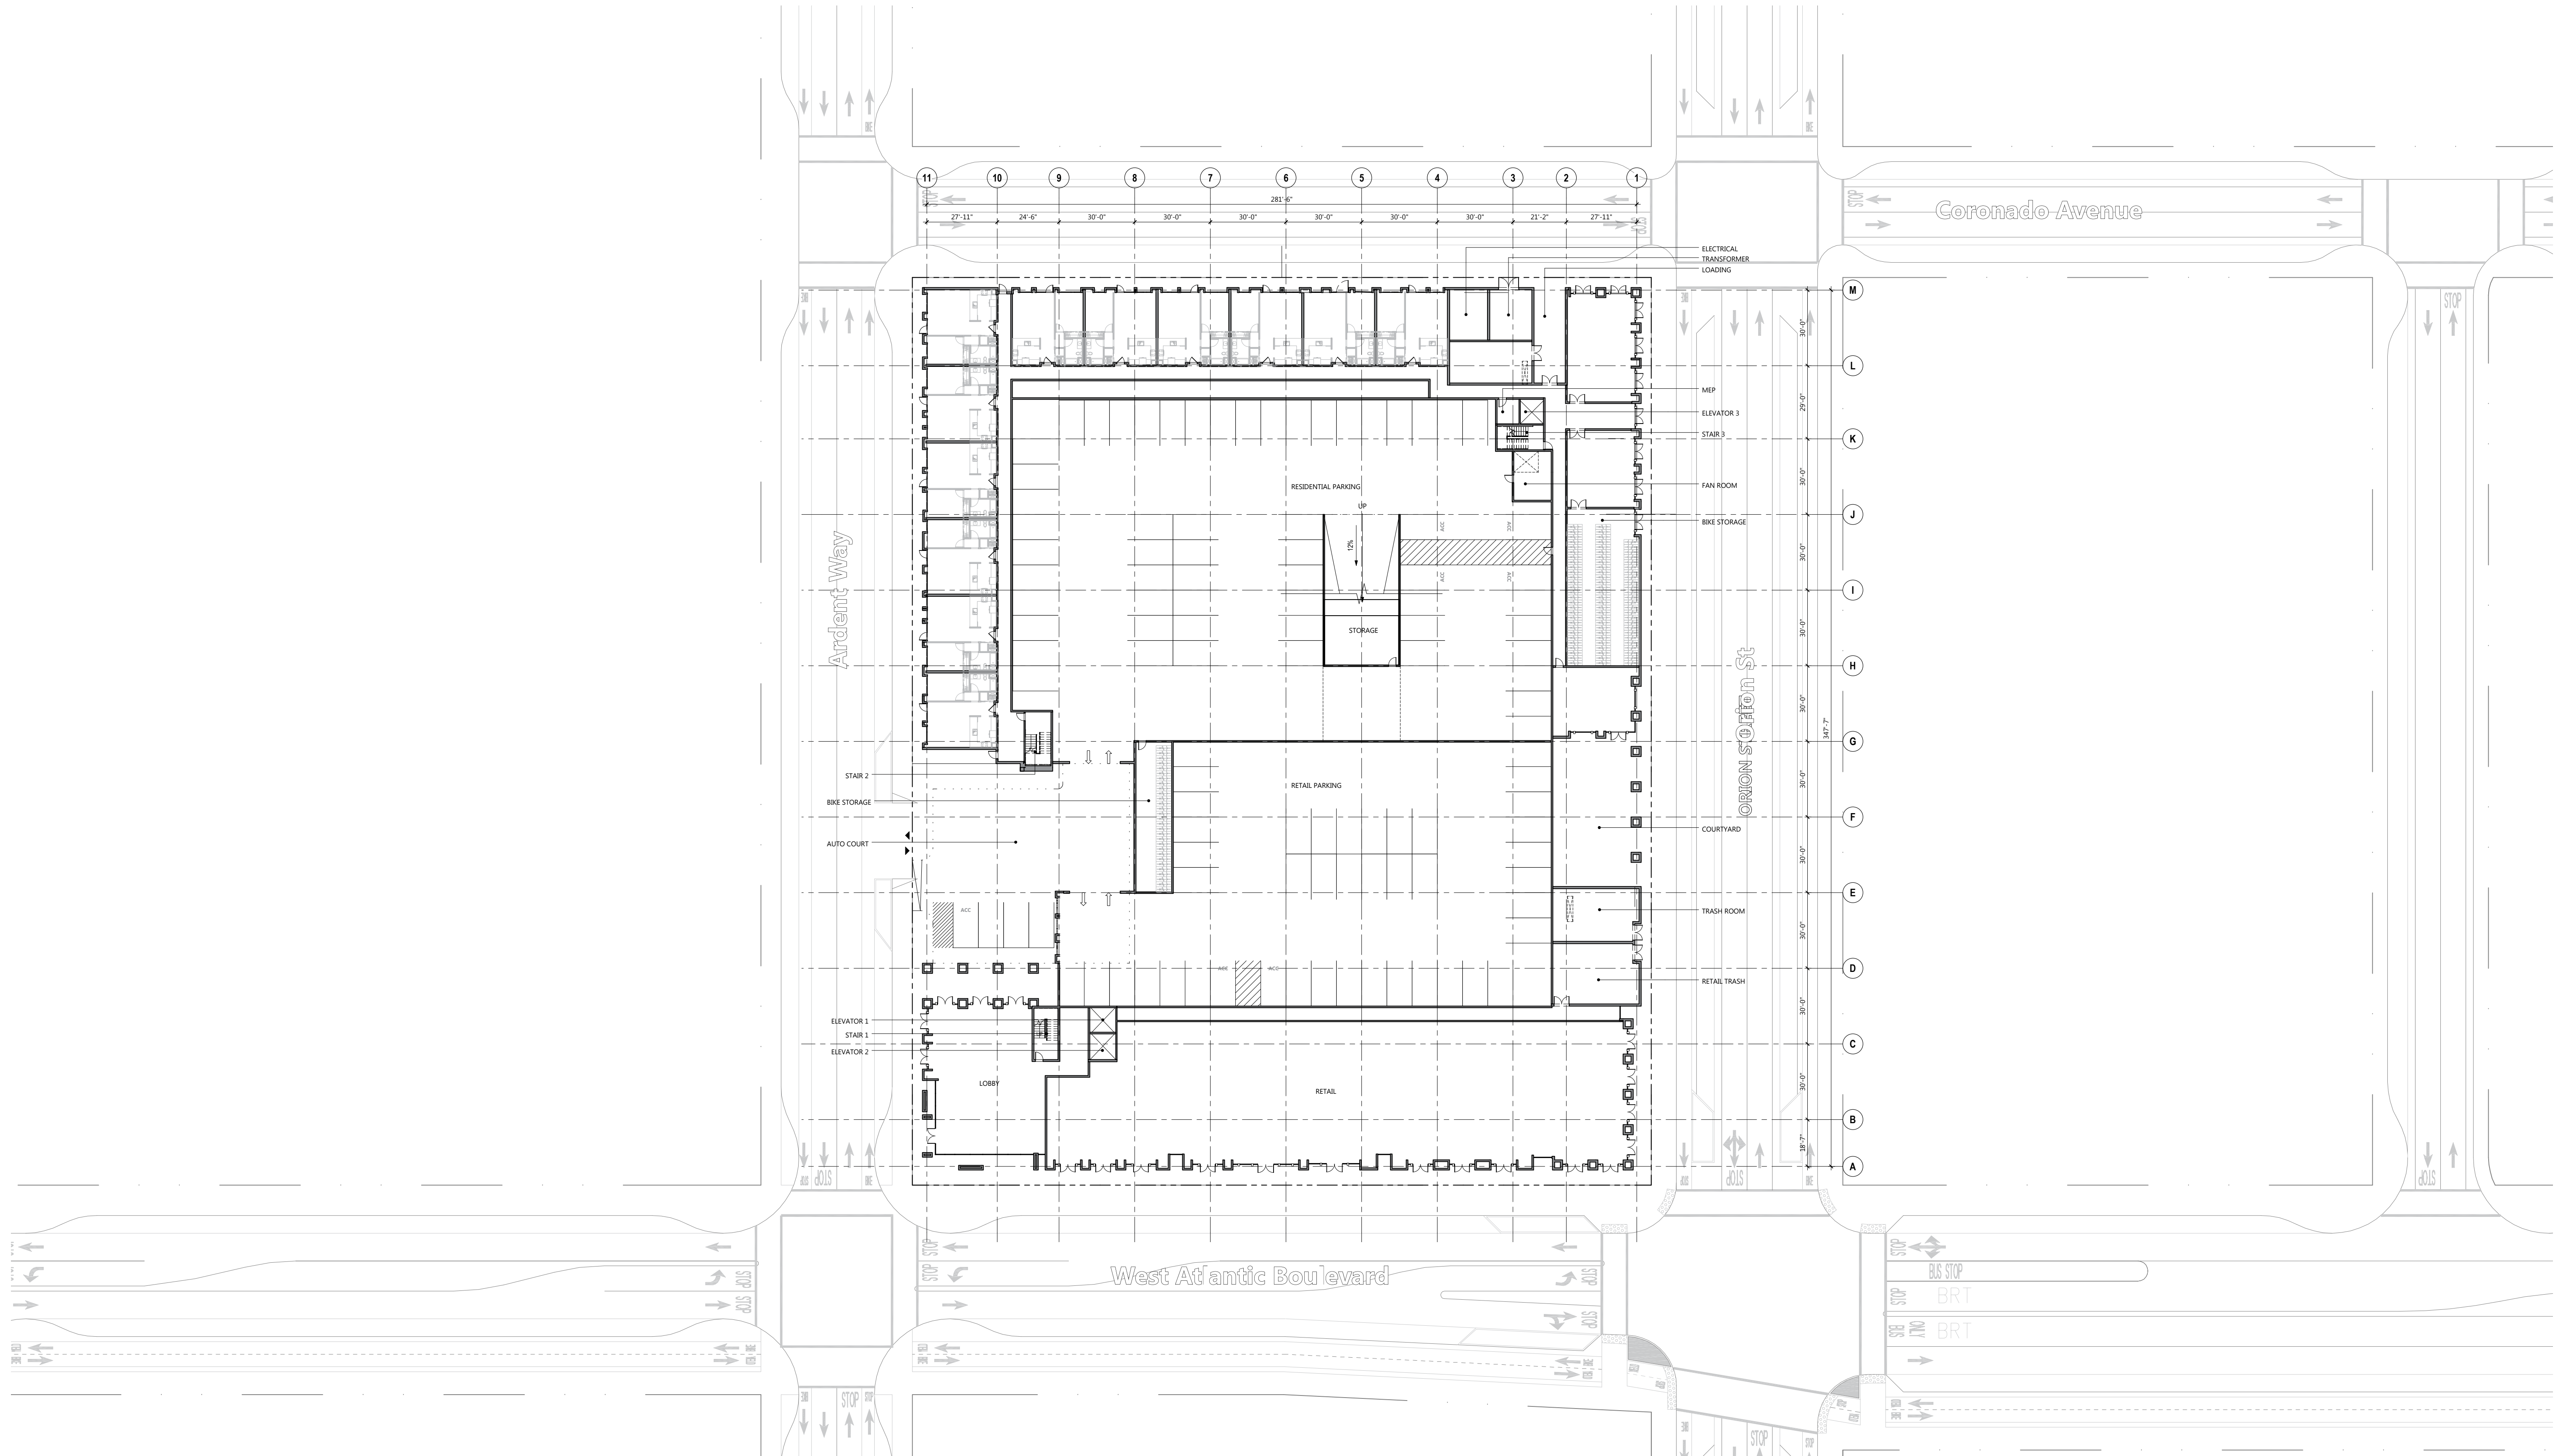


ALAMEDA POINT BLOCK 9 | ALAMEDA, CA

FIRST FLOOR PLAN

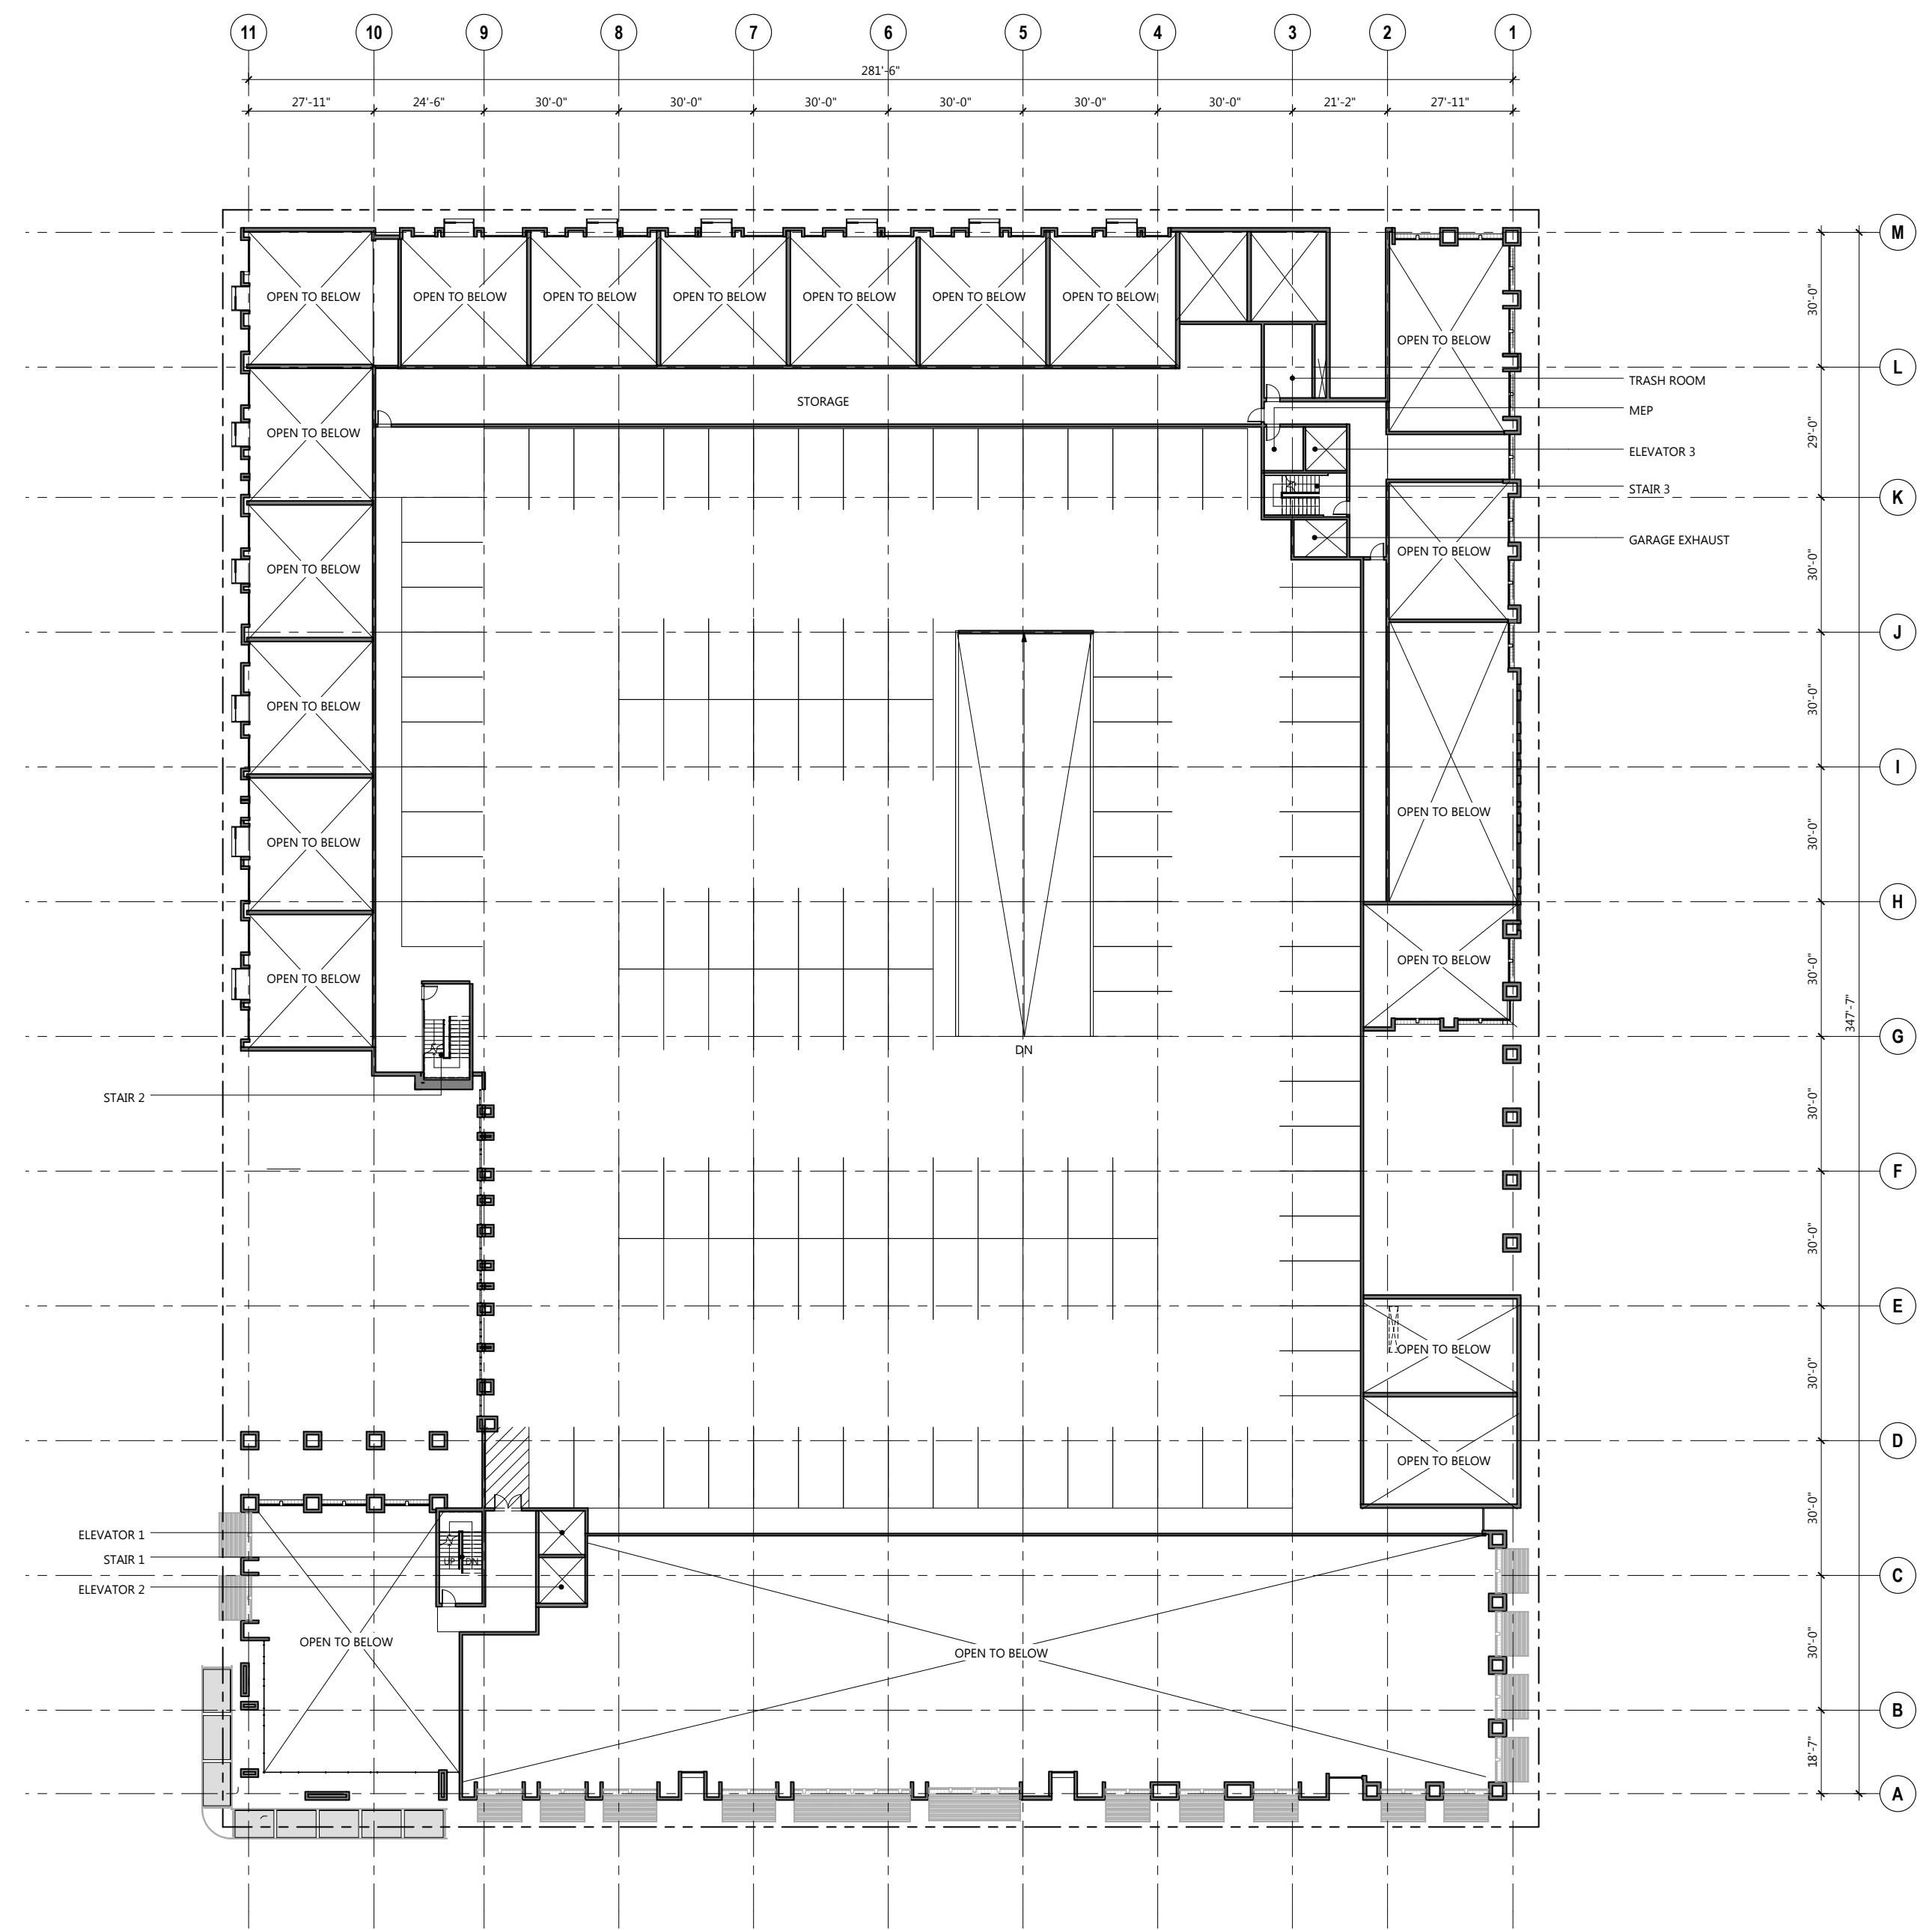

ALAMEDA POINT BLOCK 9 | ALAMEDA, CA

SECOND FLOOR PLAN

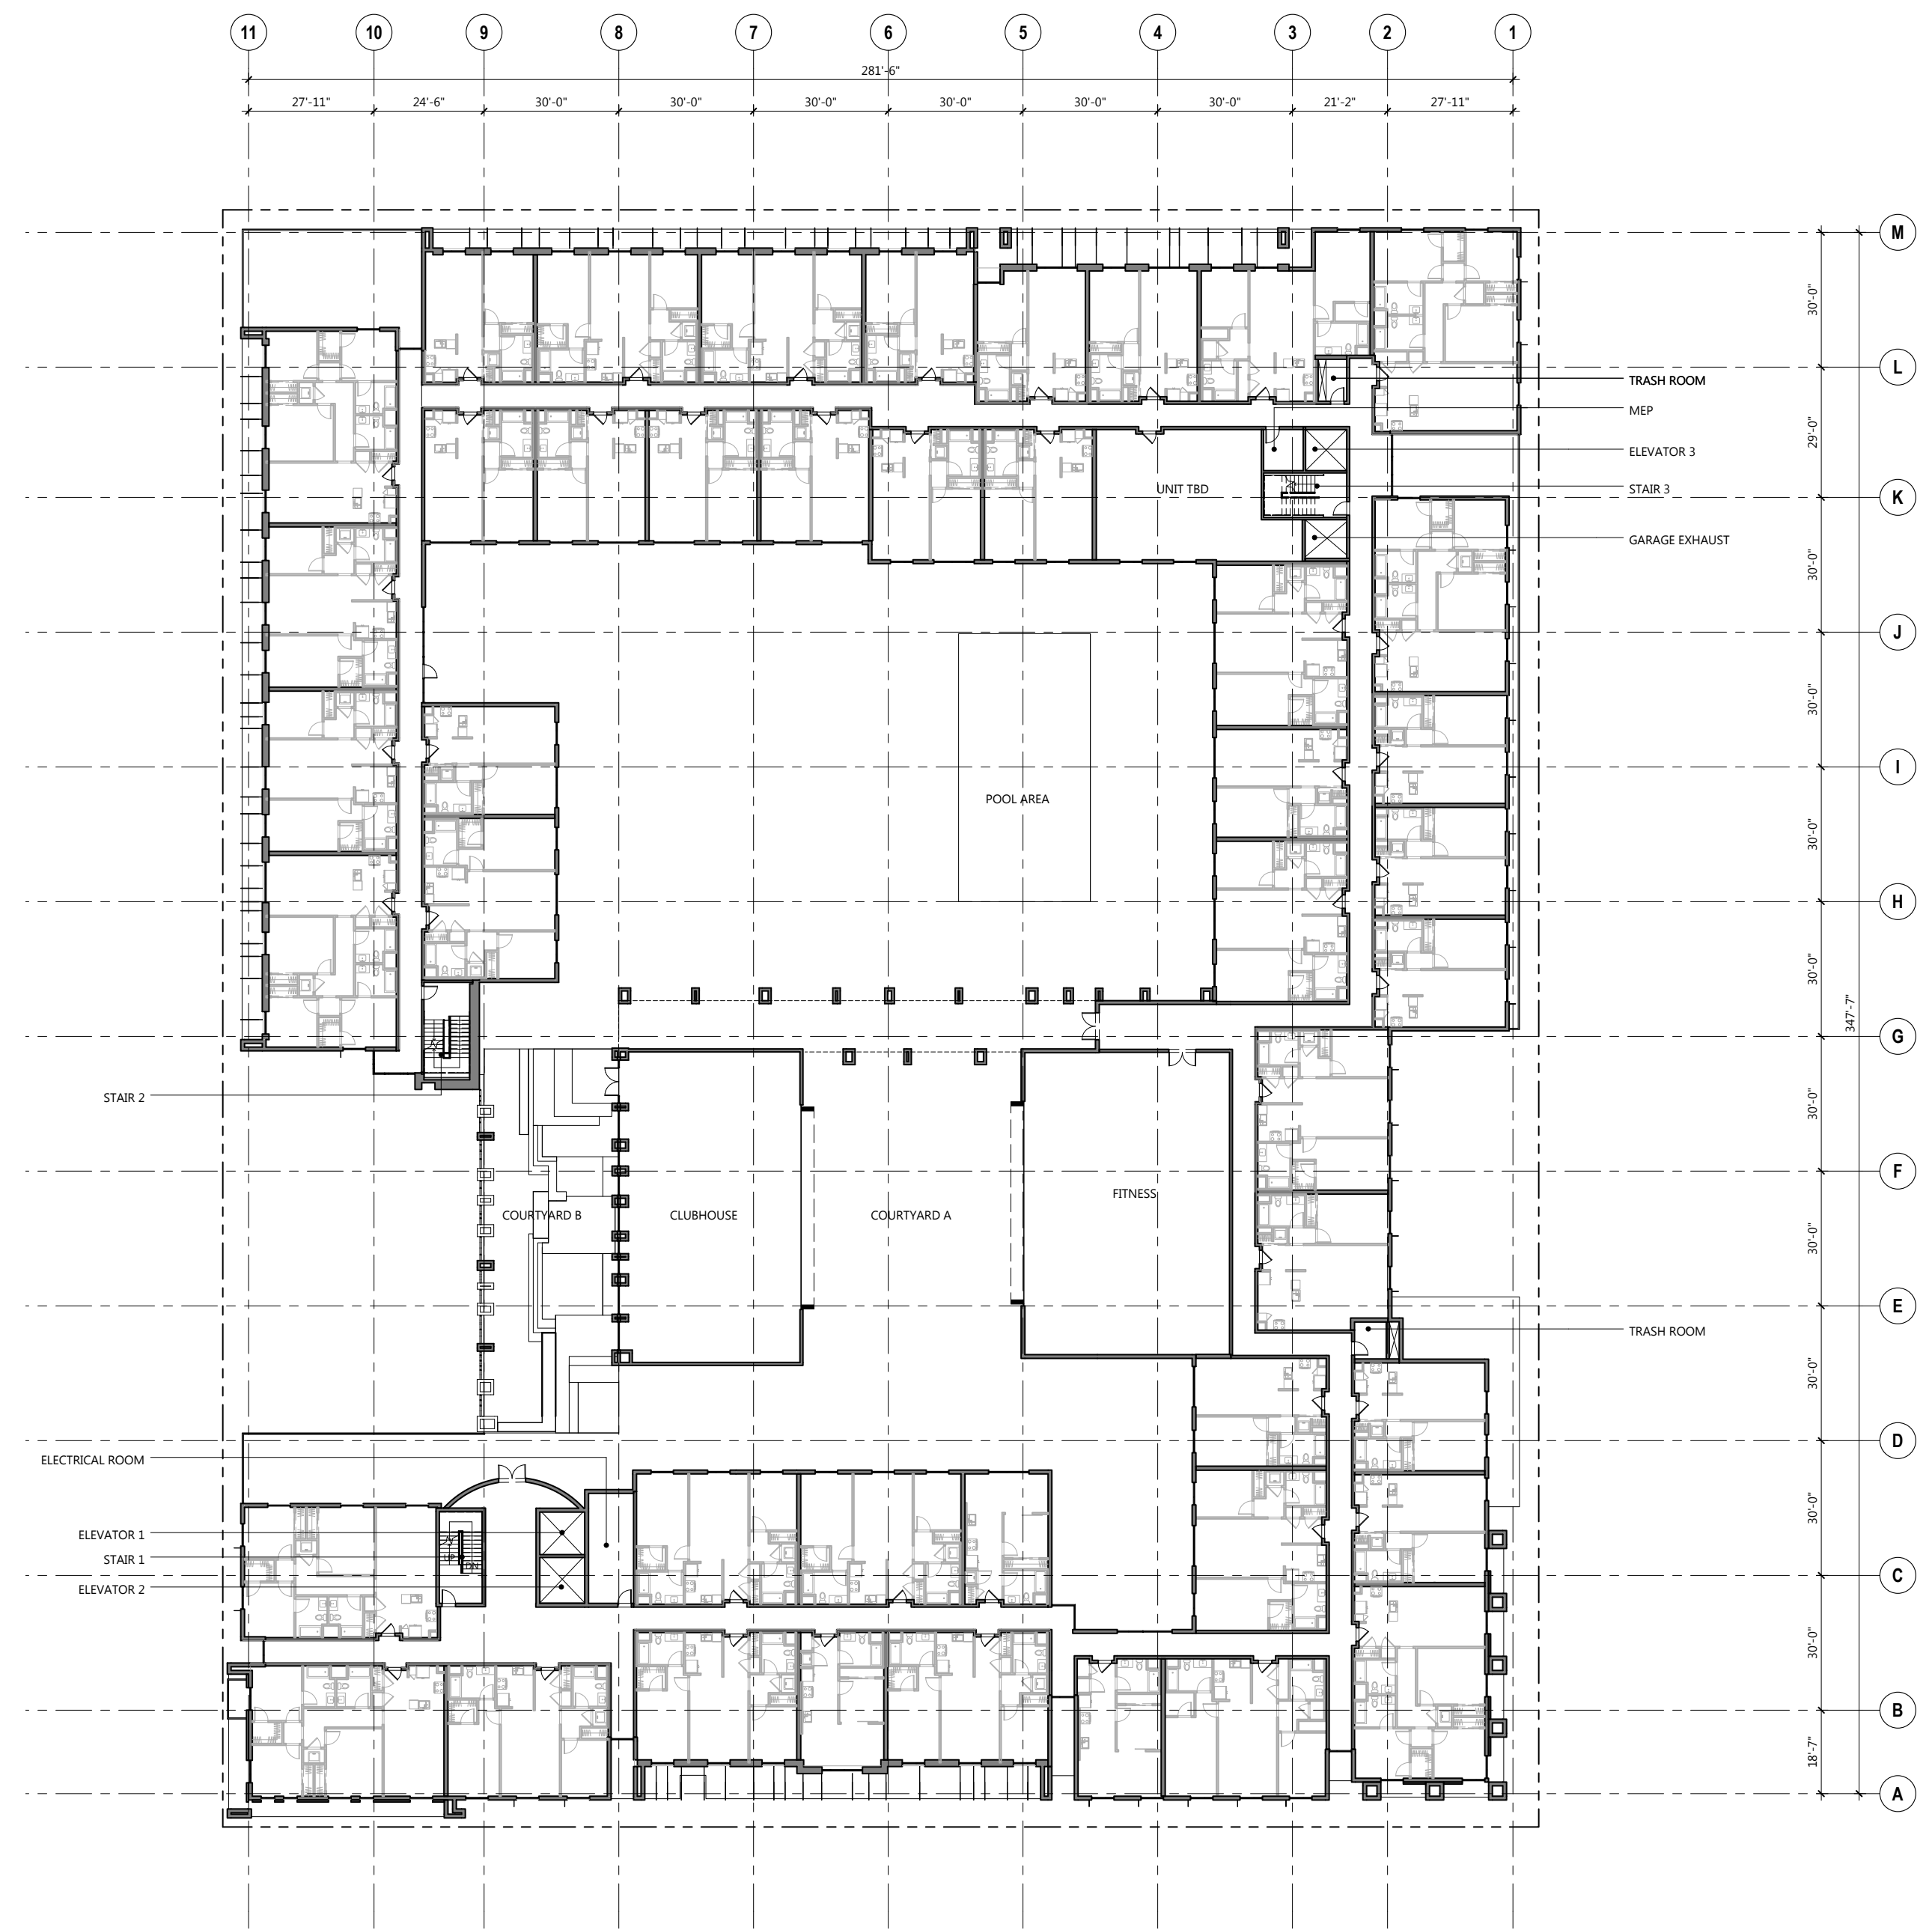


ALAMEDA POINT BLOCK 9

ALAMEDA, CA

THIRD FLOOR PLAN


FOURTH FLOOR PLAN

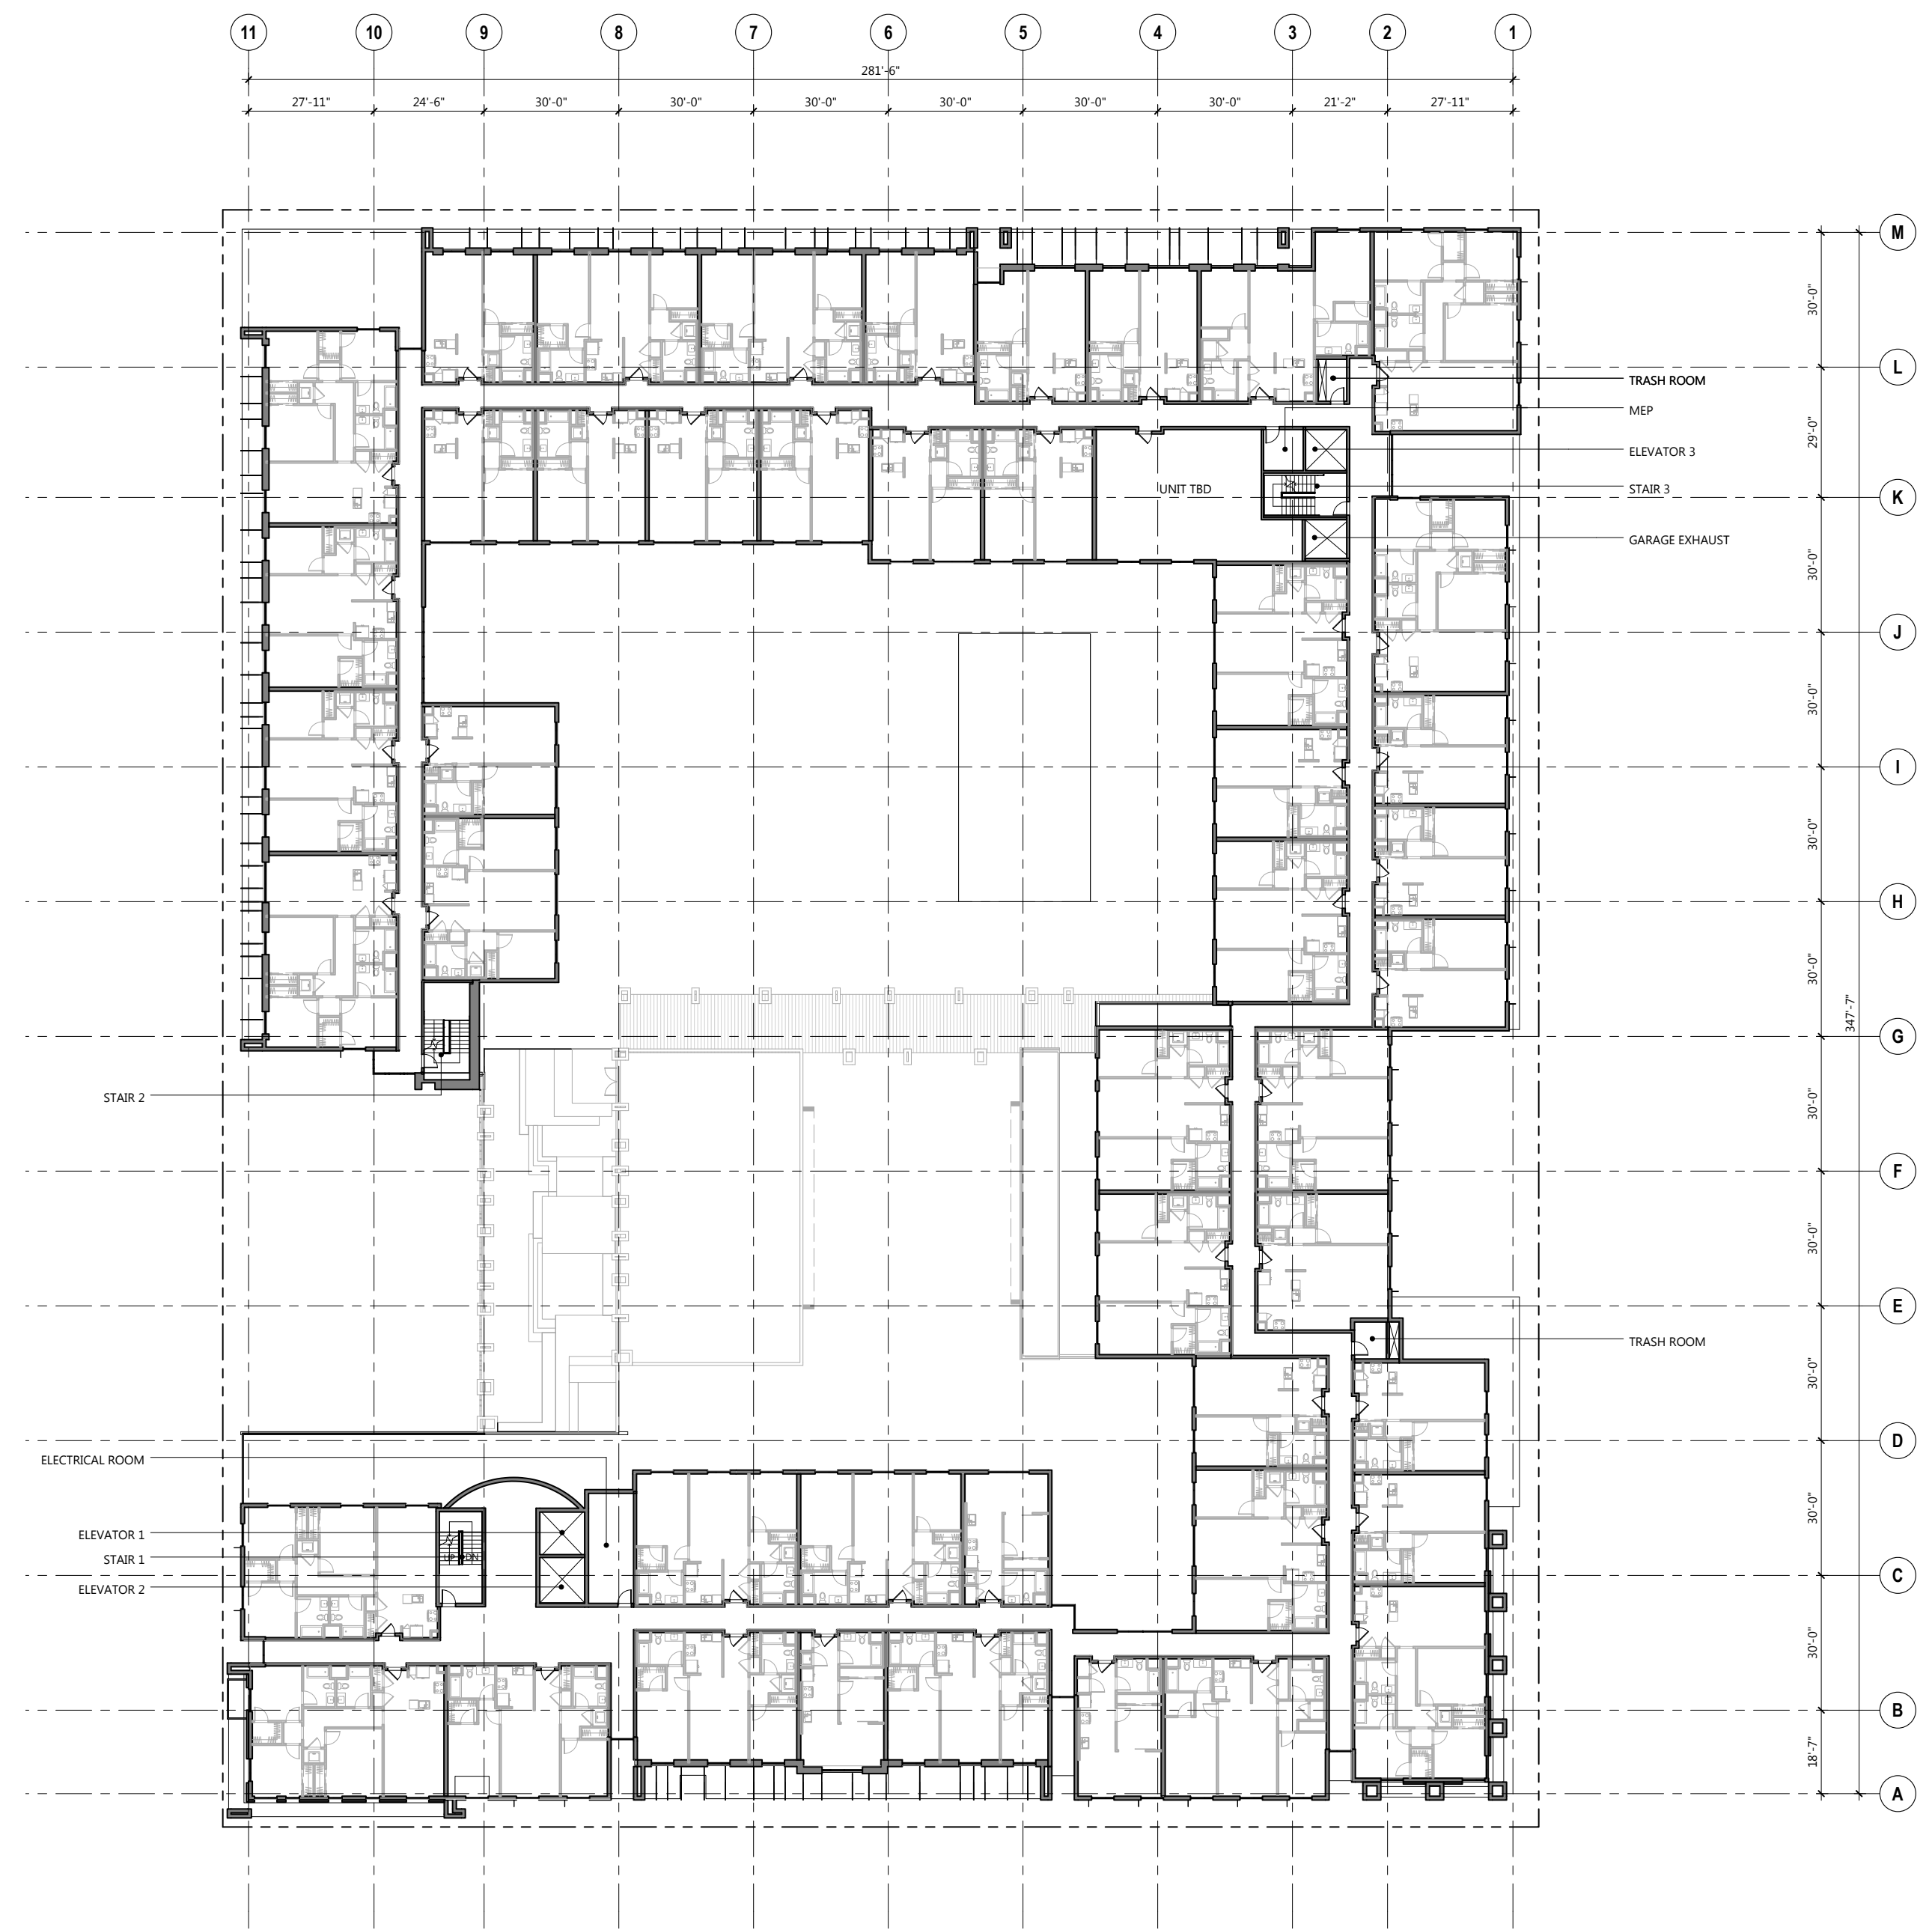

ALAMEDA POINT BLOCK 9

ALAMEDA, CA


FIFTH FLOOR PLAN

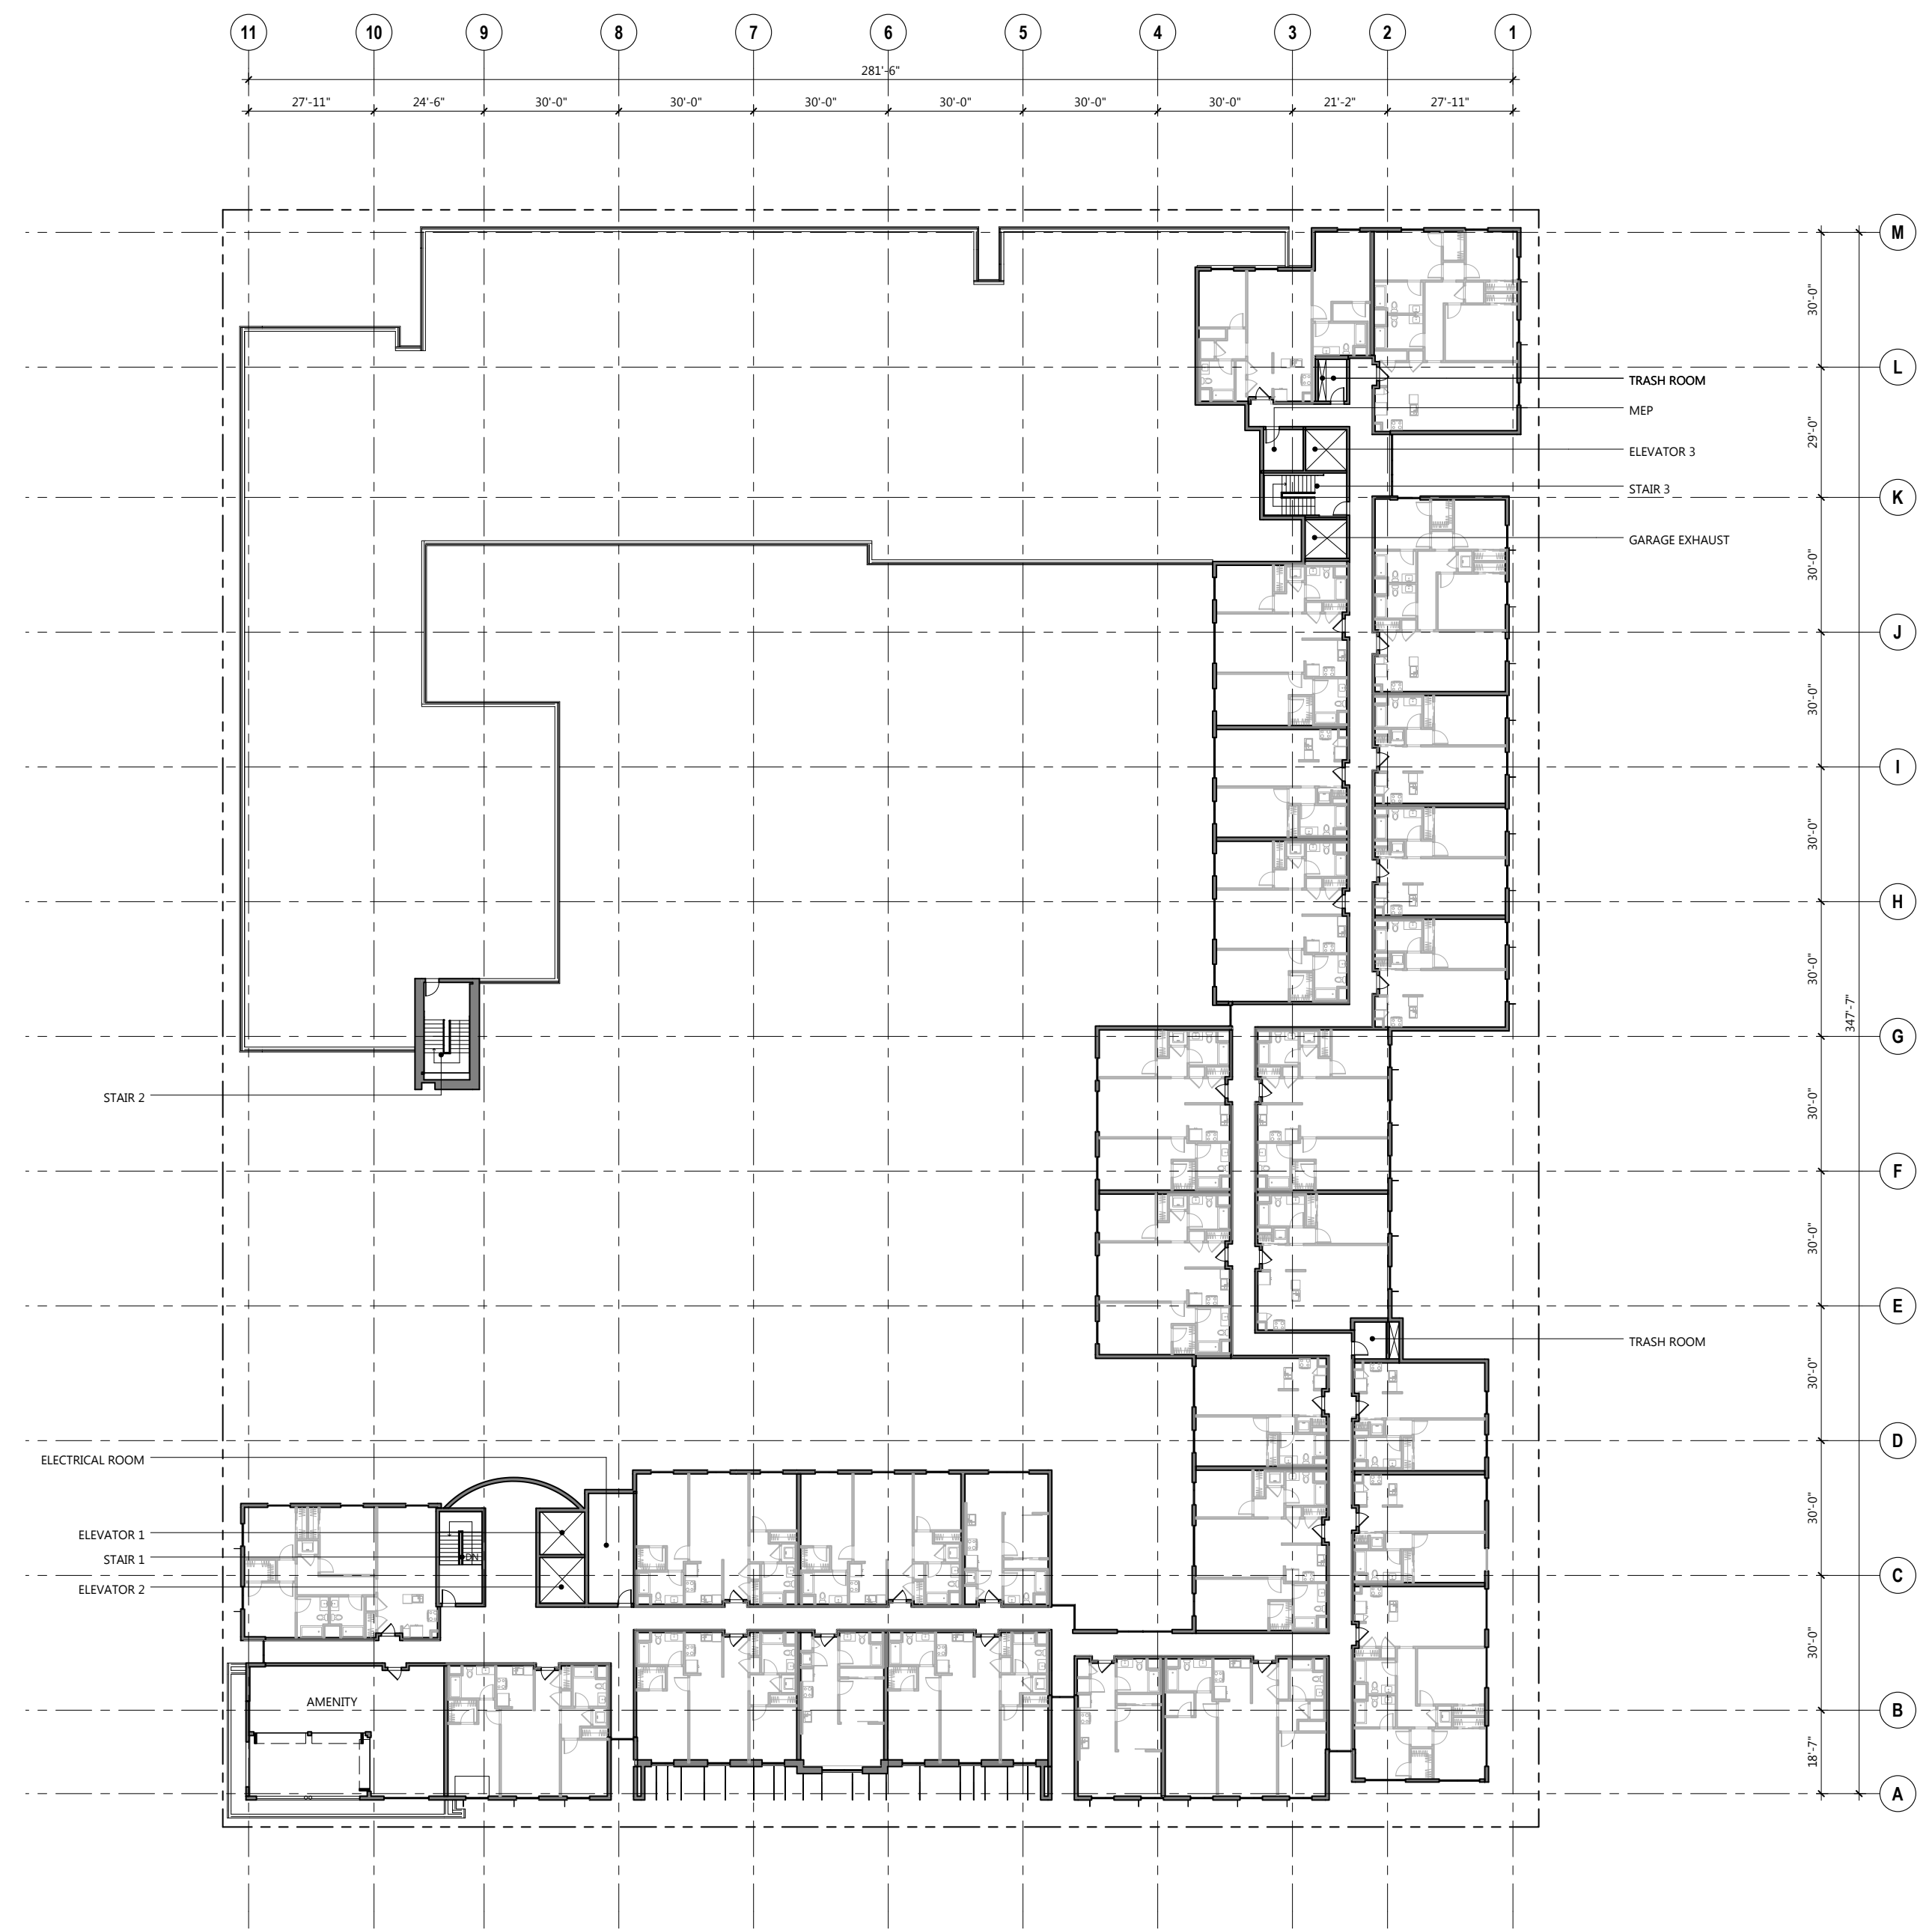

ALAMEDA POINT BLOCK 9


ALAMEDA, CA

SIXTH FLOOR PLAN

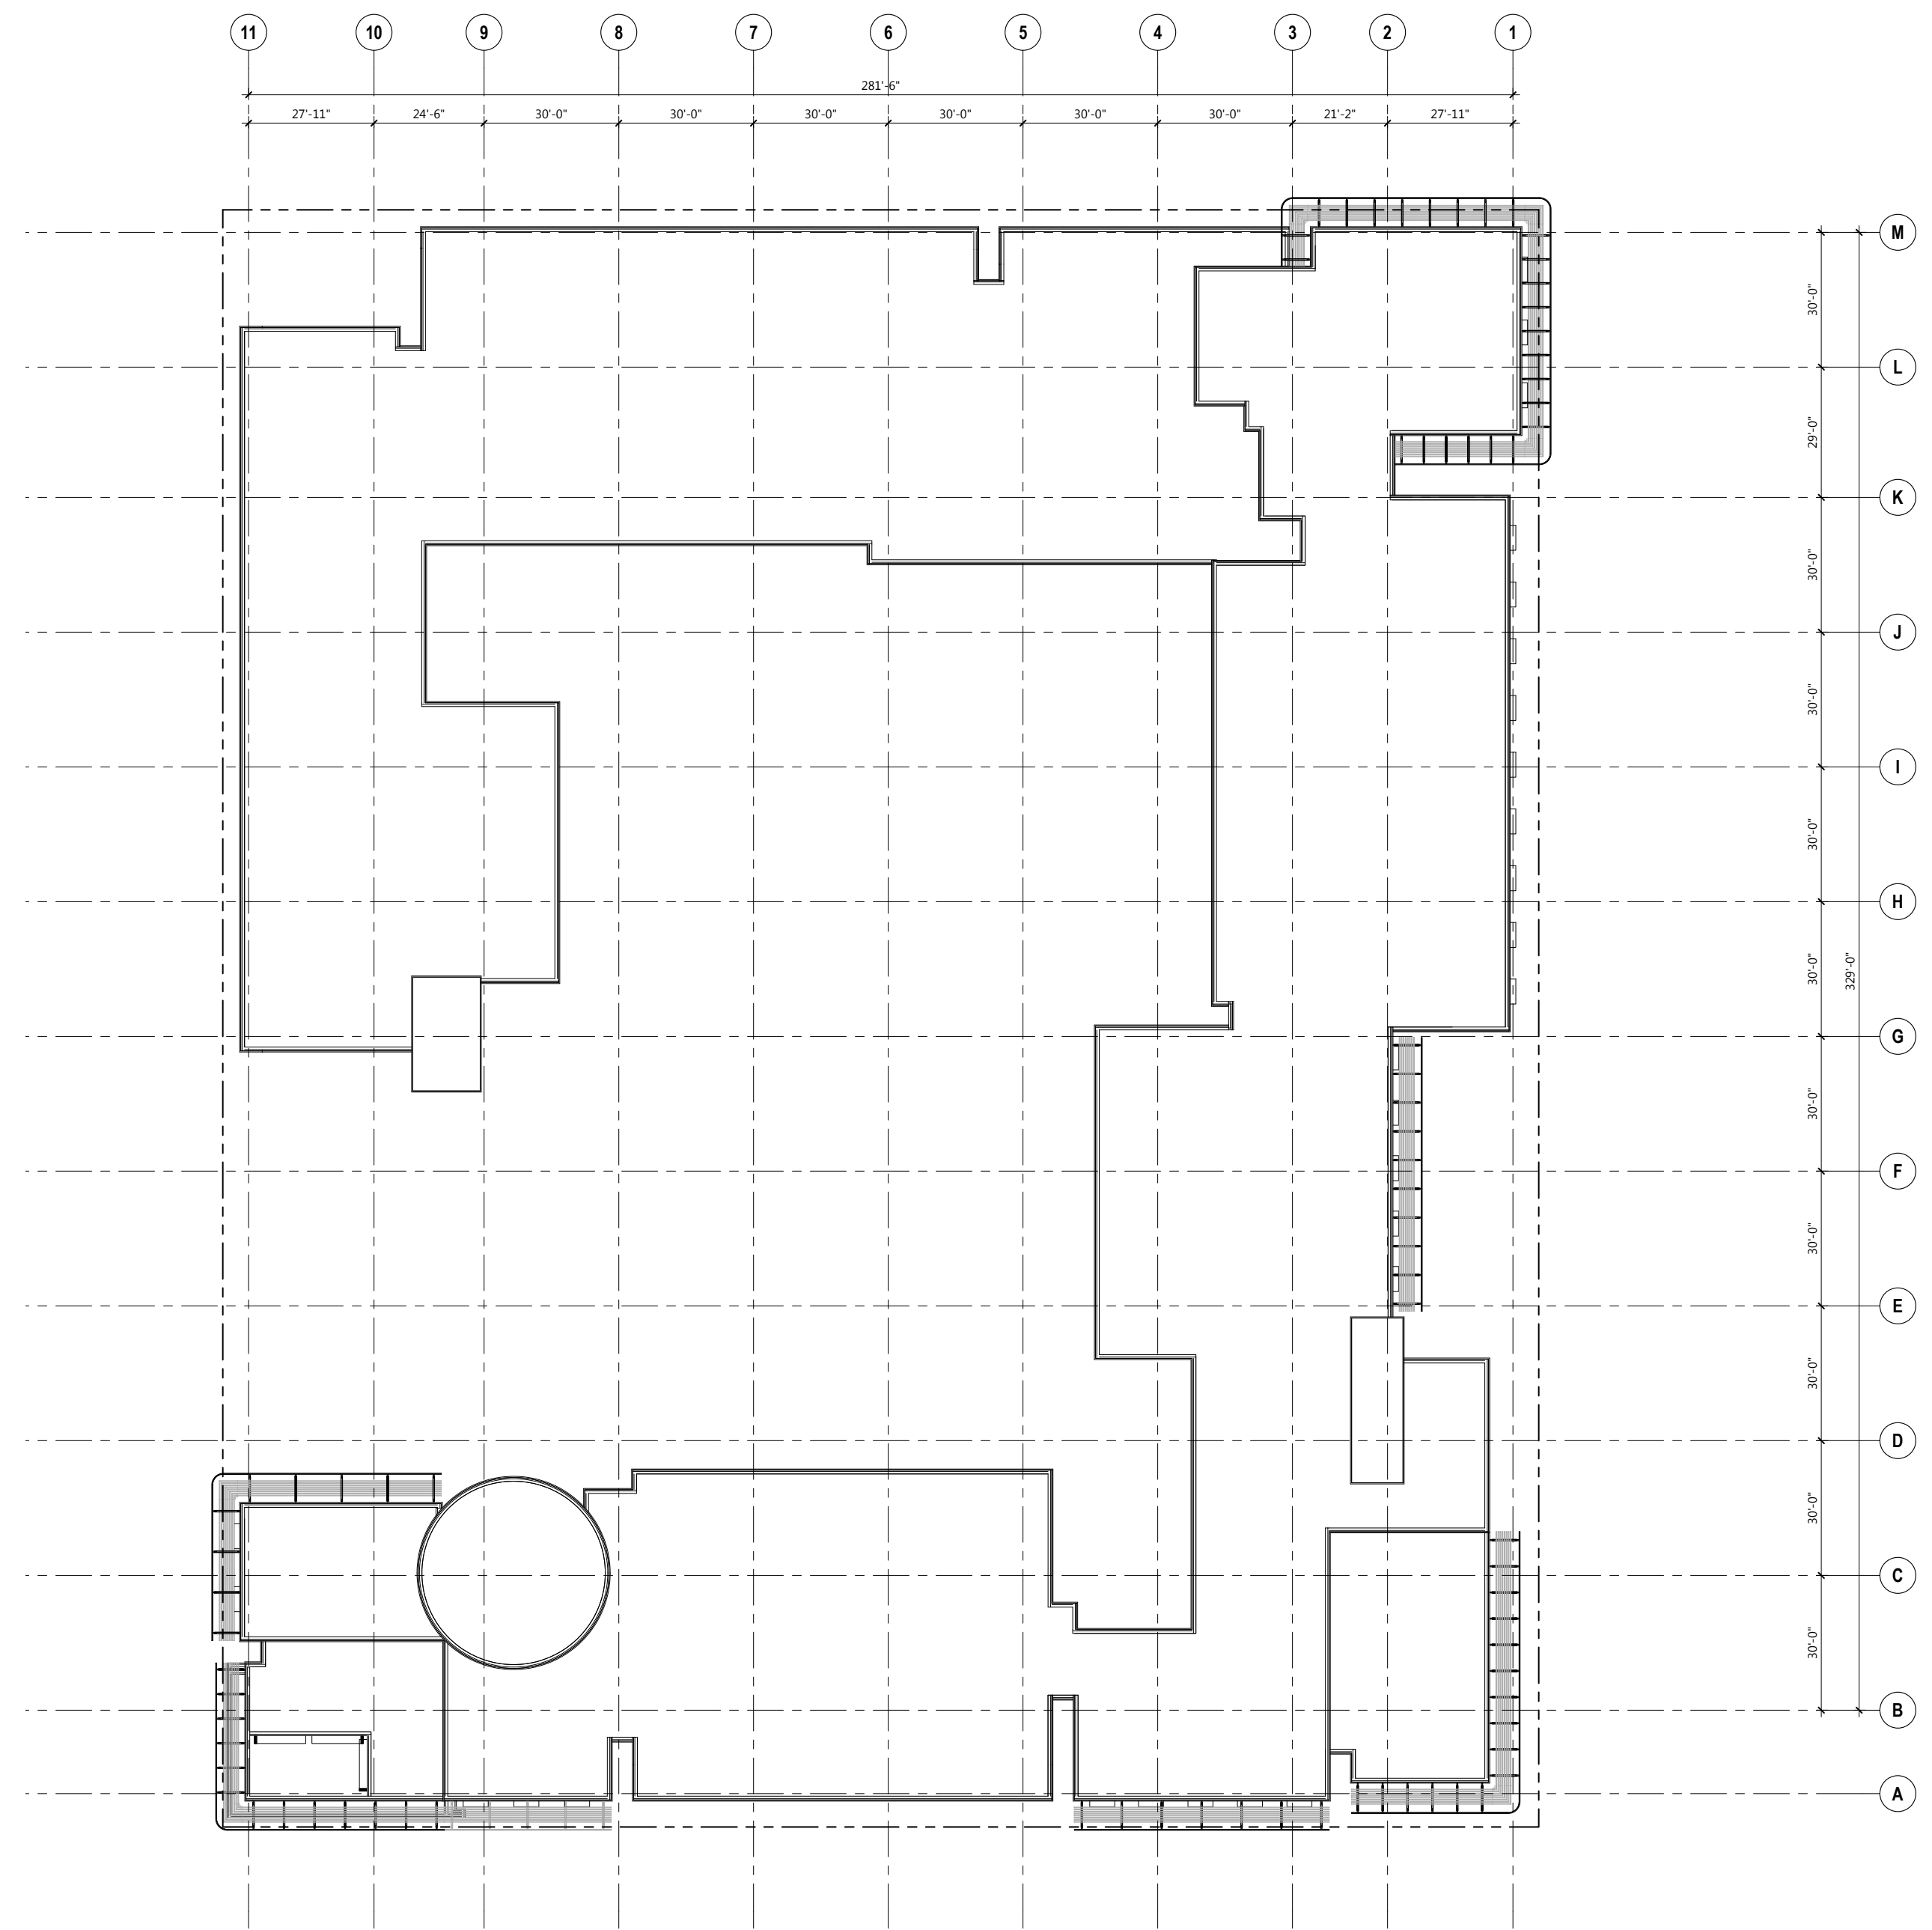


ALAMEDA POINT BLOCK 9 | ALAMEDA, CA

ROOF PLAN

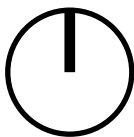



- Roof
+63'-8"
- Sixth Floor
+53'-2"
- Fifth Floor
+42'-8"
- Fourth Floor
+32'-2"
- Third Floor
+21'-8"
- Second Floor
+9'-8"
- First Floor
0'-0"

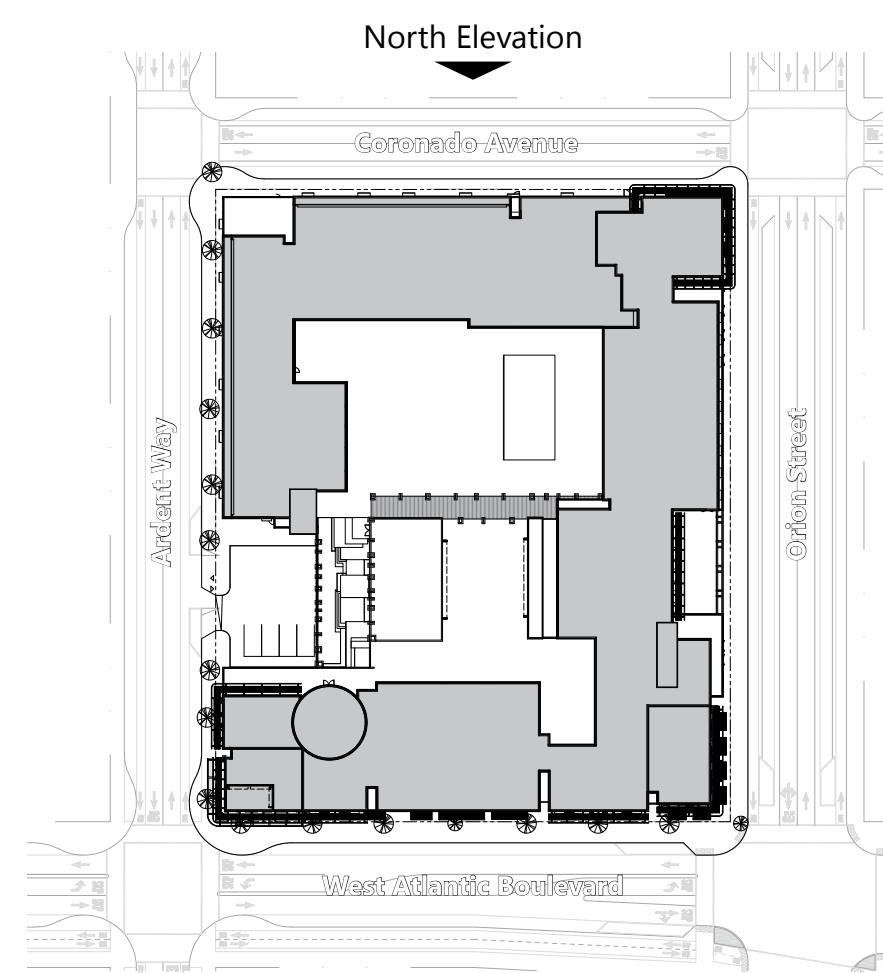


ALAMEDA POINT BLOCK 9 | ALAMEDA, CA

NORTH ELEVATION



- Roof +63'-8"
- Sixth Floor +53'-2"
- Fifth Floor +42'-8"
- Fourth Floor +32'-2"
- Third Floor +21'-8"
- Second Floor +9'-8"
- First Floor 0'-0"

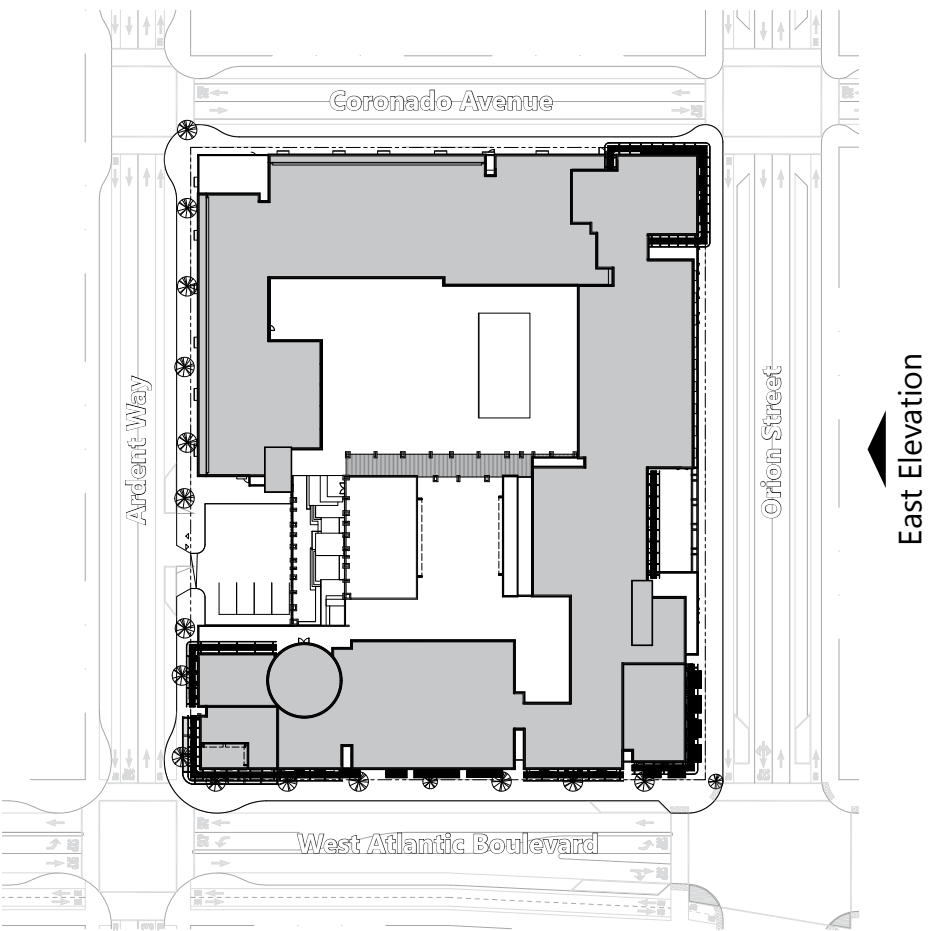


ALAMEDA POINT BLOCK 9 | ALAMEDA, CA

EAST ELEVATION



- Roof +63'-8"
- Sixth Floor +53'-2"
- Fifth Floor +42'-8"
- Fourth Floor +32'-2"
- Third Floor +21'-8"
- Second Floor +9'-8"
- First Floor 0'-0"

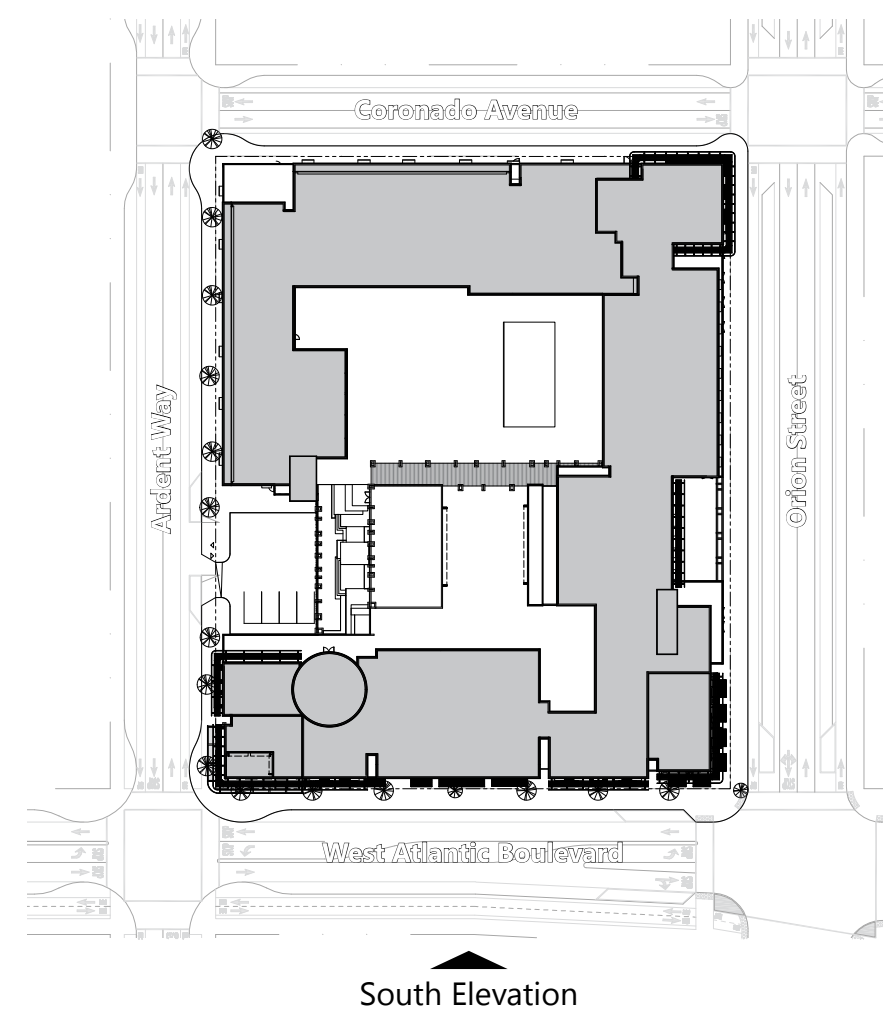

ALAMEDA POINT BLOCK 9 | ALAMEDA, CA



SOUTH ELEVATION



- Roof +63'-8"
- Sixth Floor +53'-2"
- Fifth Floor +42'-8"
- Fourth Floor +32'-2"
- Third Floor +21'-8"
- Second Floor +9'-8"
- First Floor 0'-0"





- Painted Metal Railing
- Aluminum Windows
- Aluminum Window Wall

- Glass Canopy
- Mosaic Tile

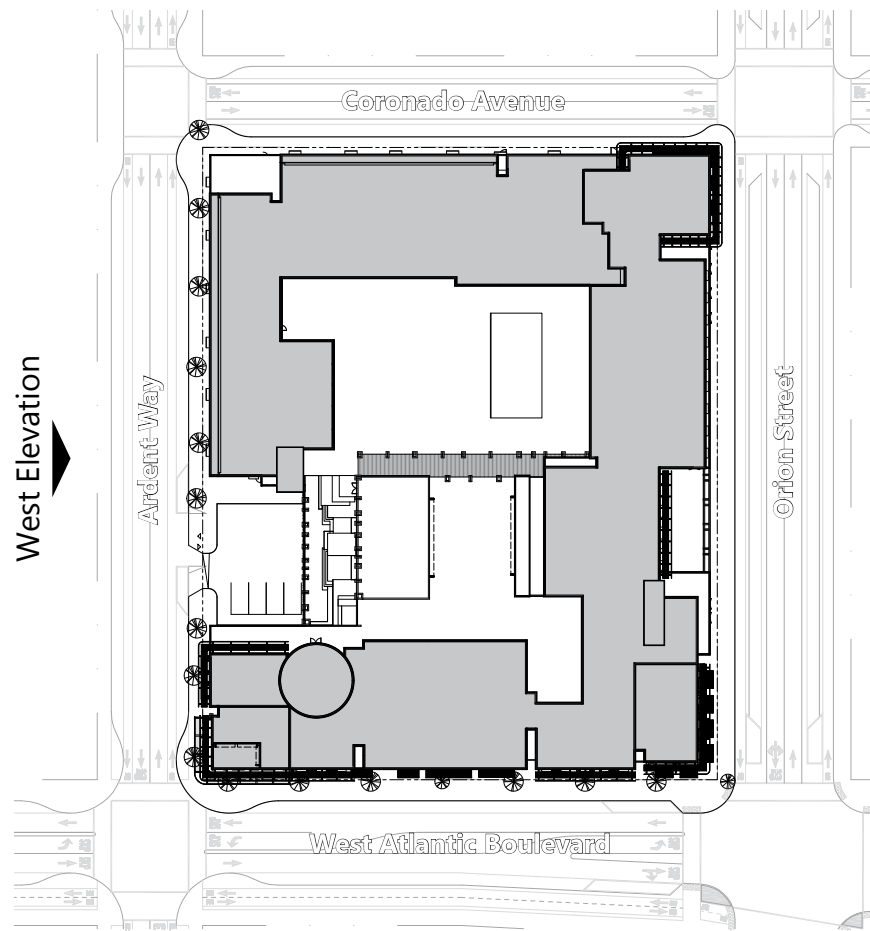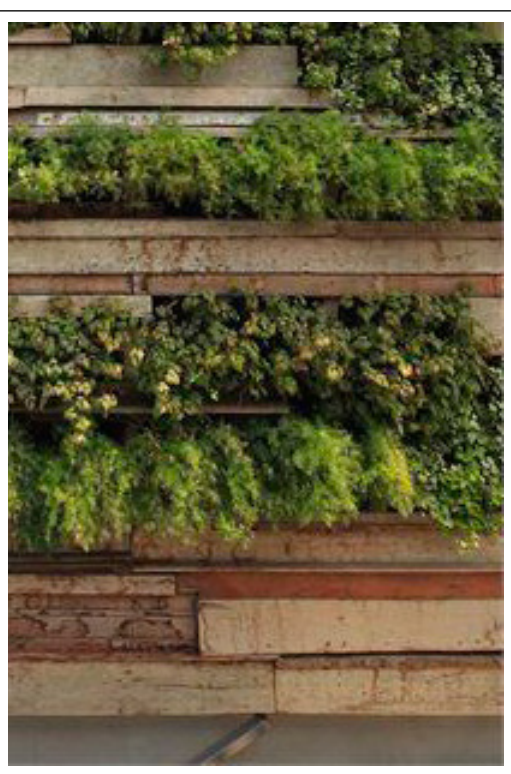

ALAMEDA POINT BLOCK 9 | ALAMEDA, CA


WEST ELEVATION

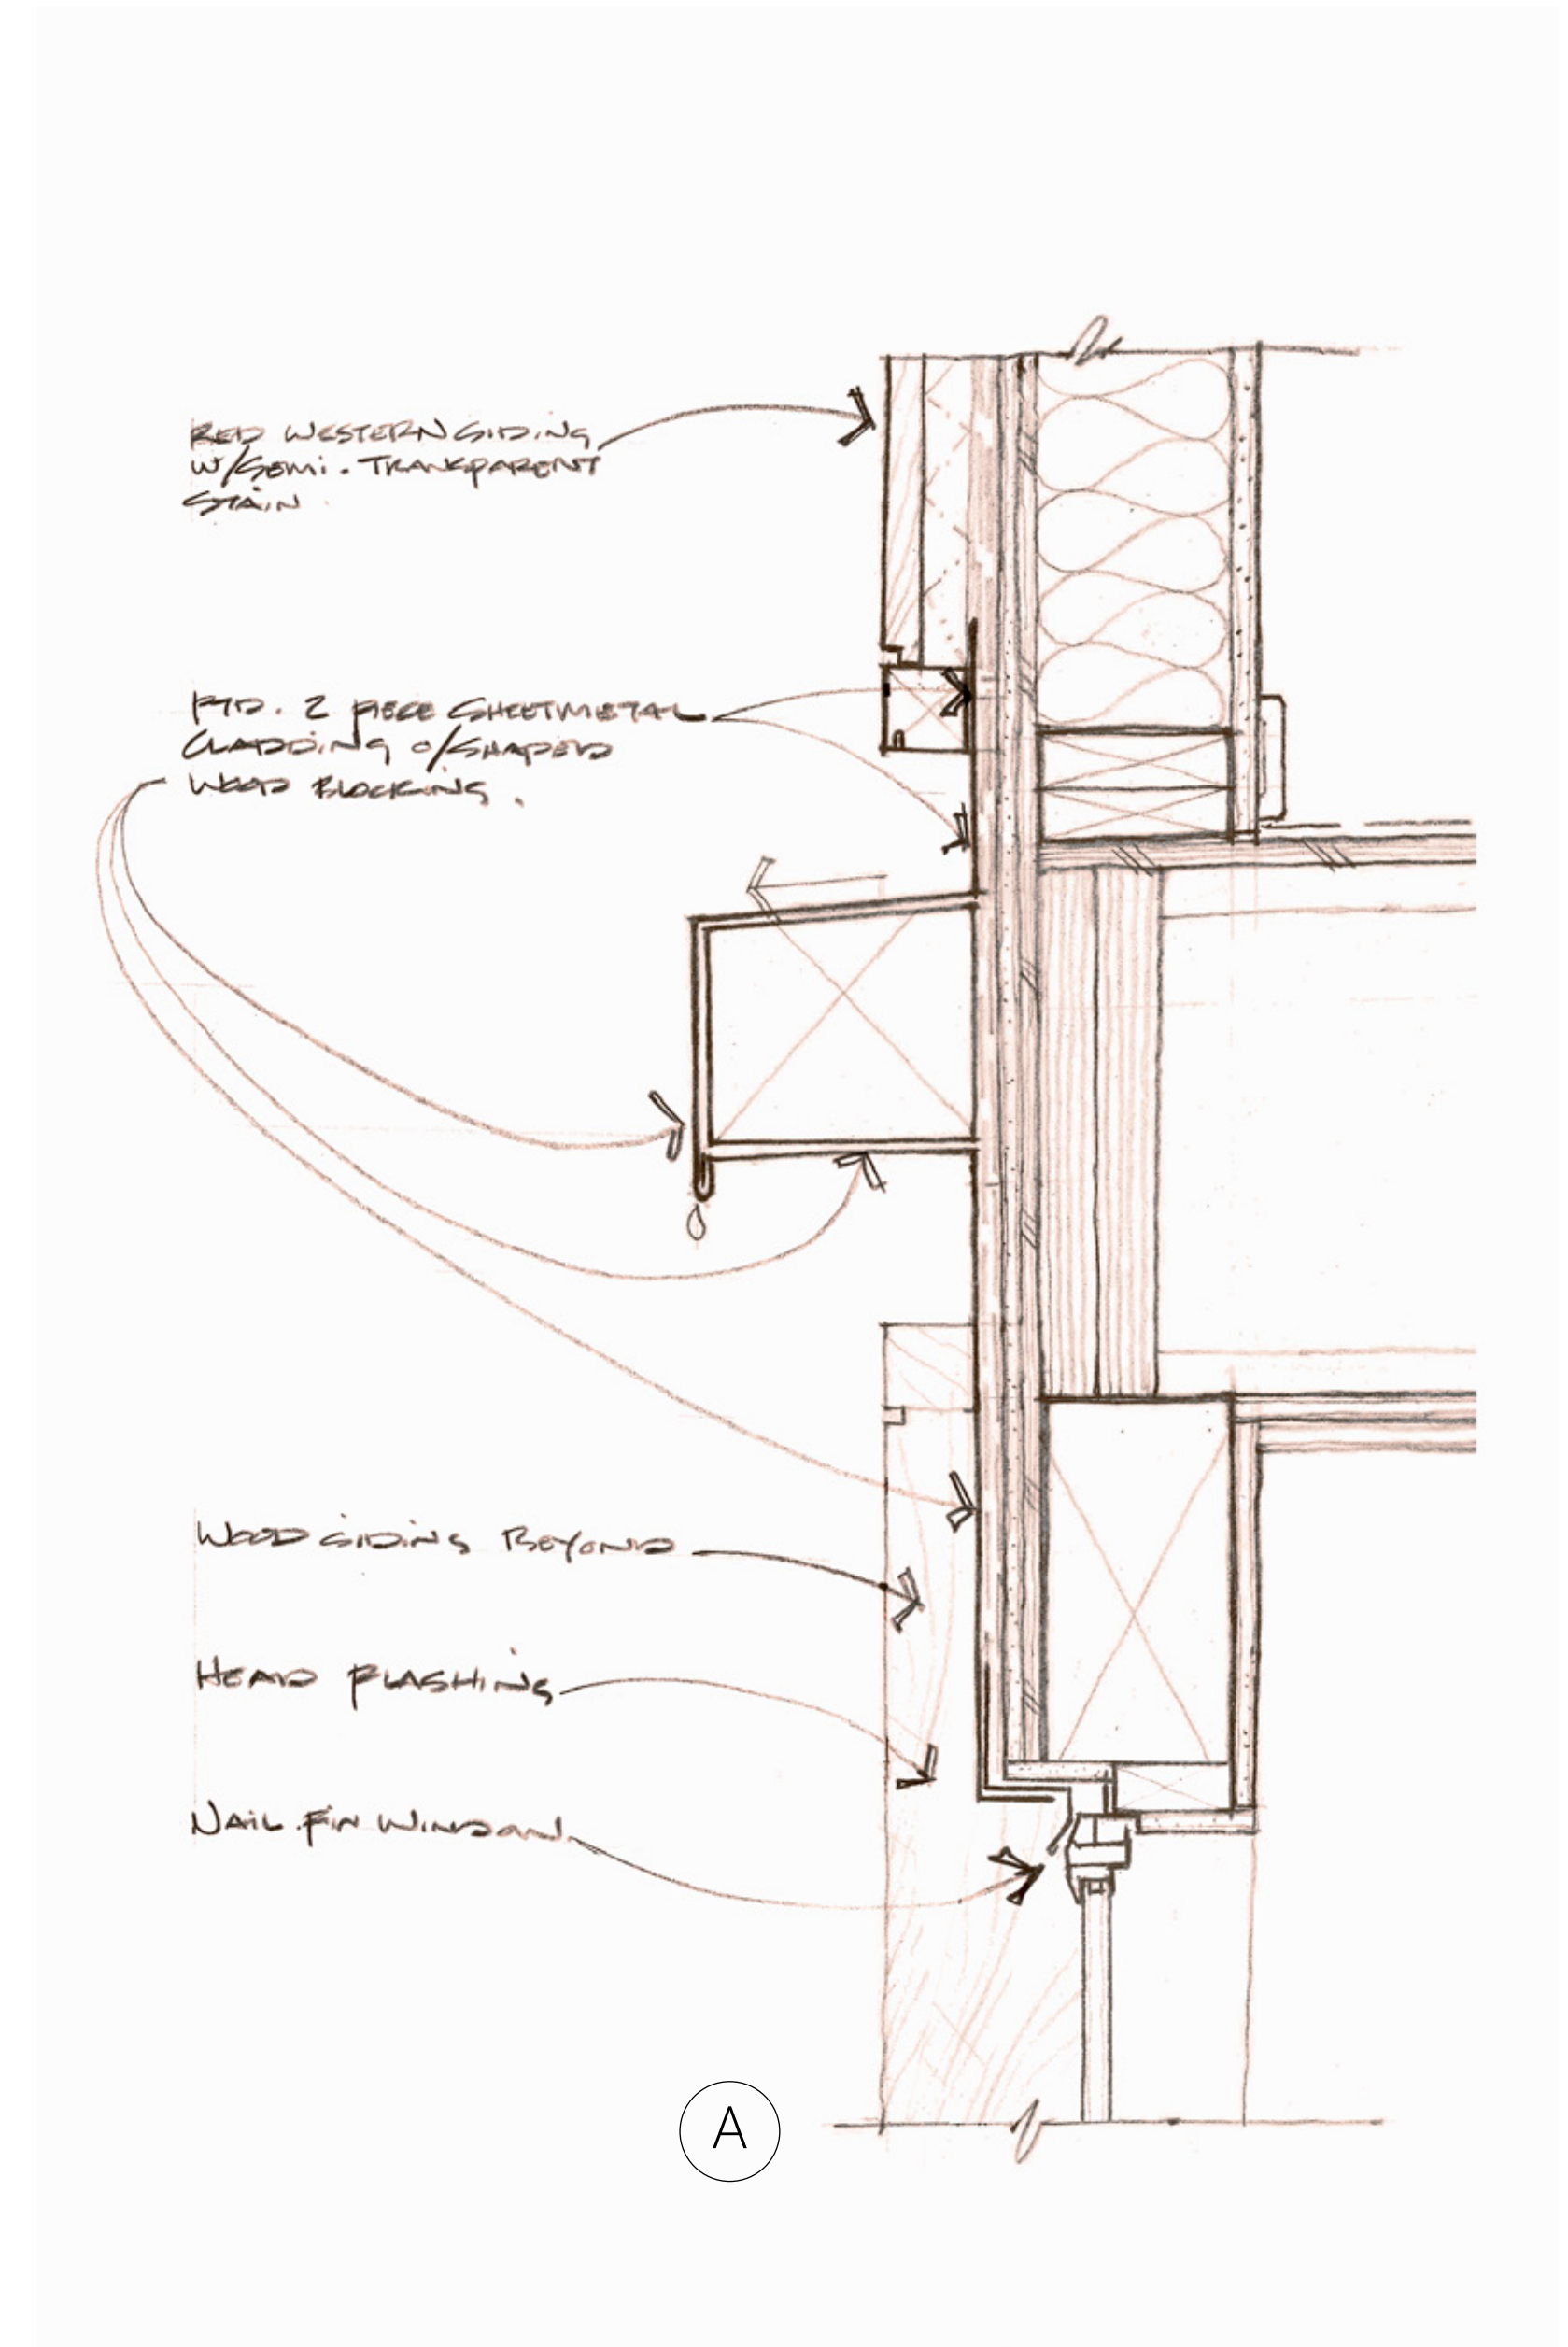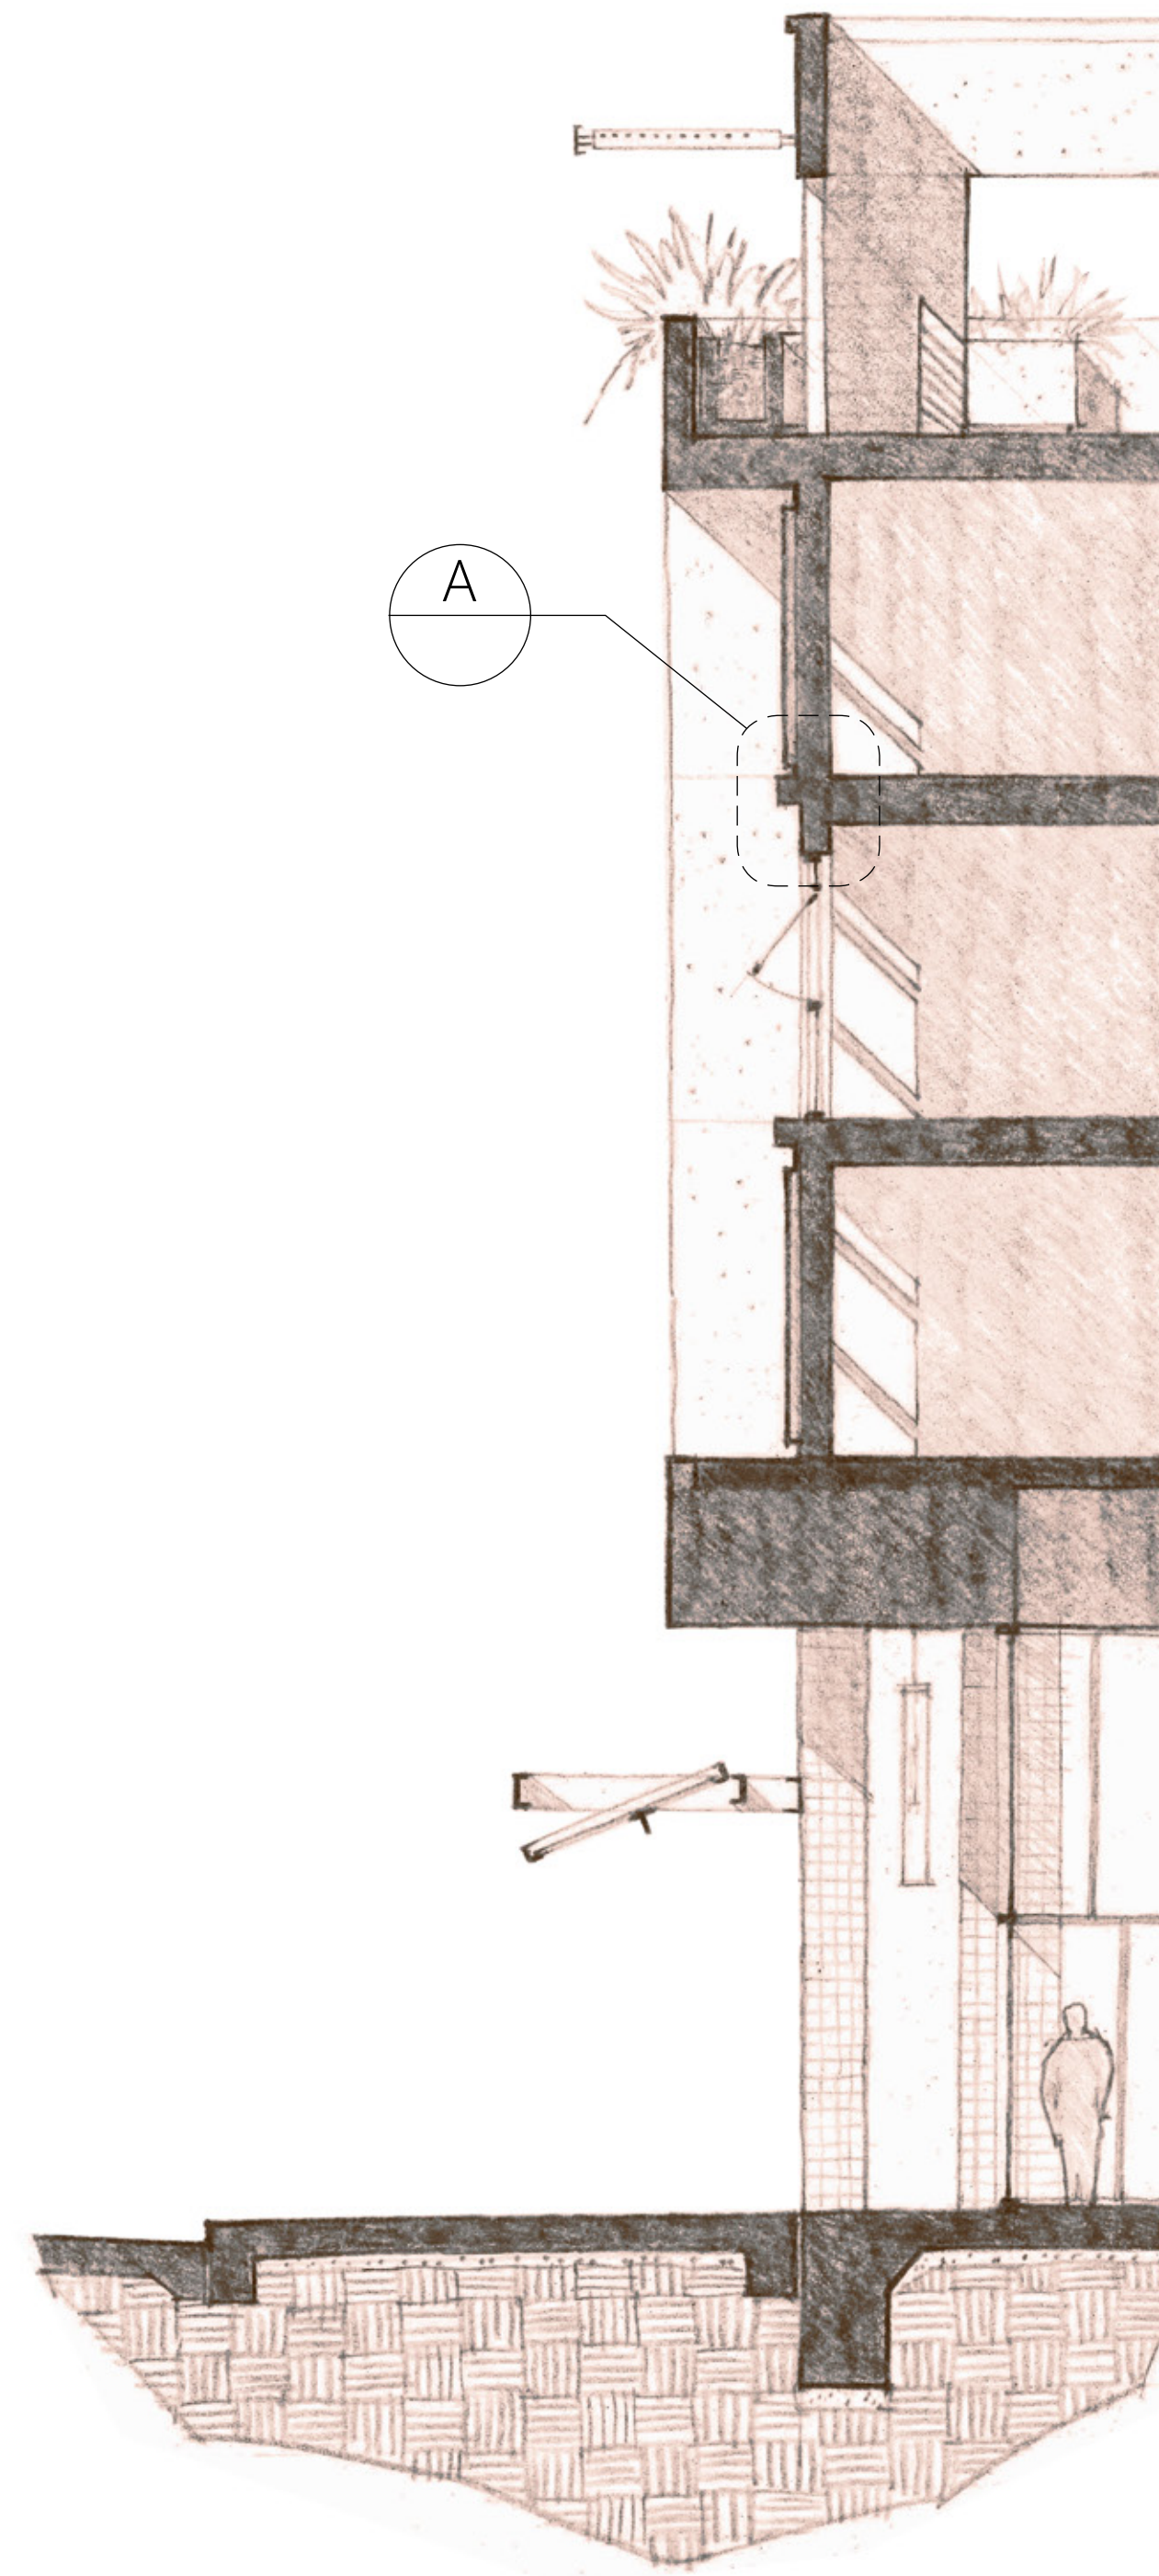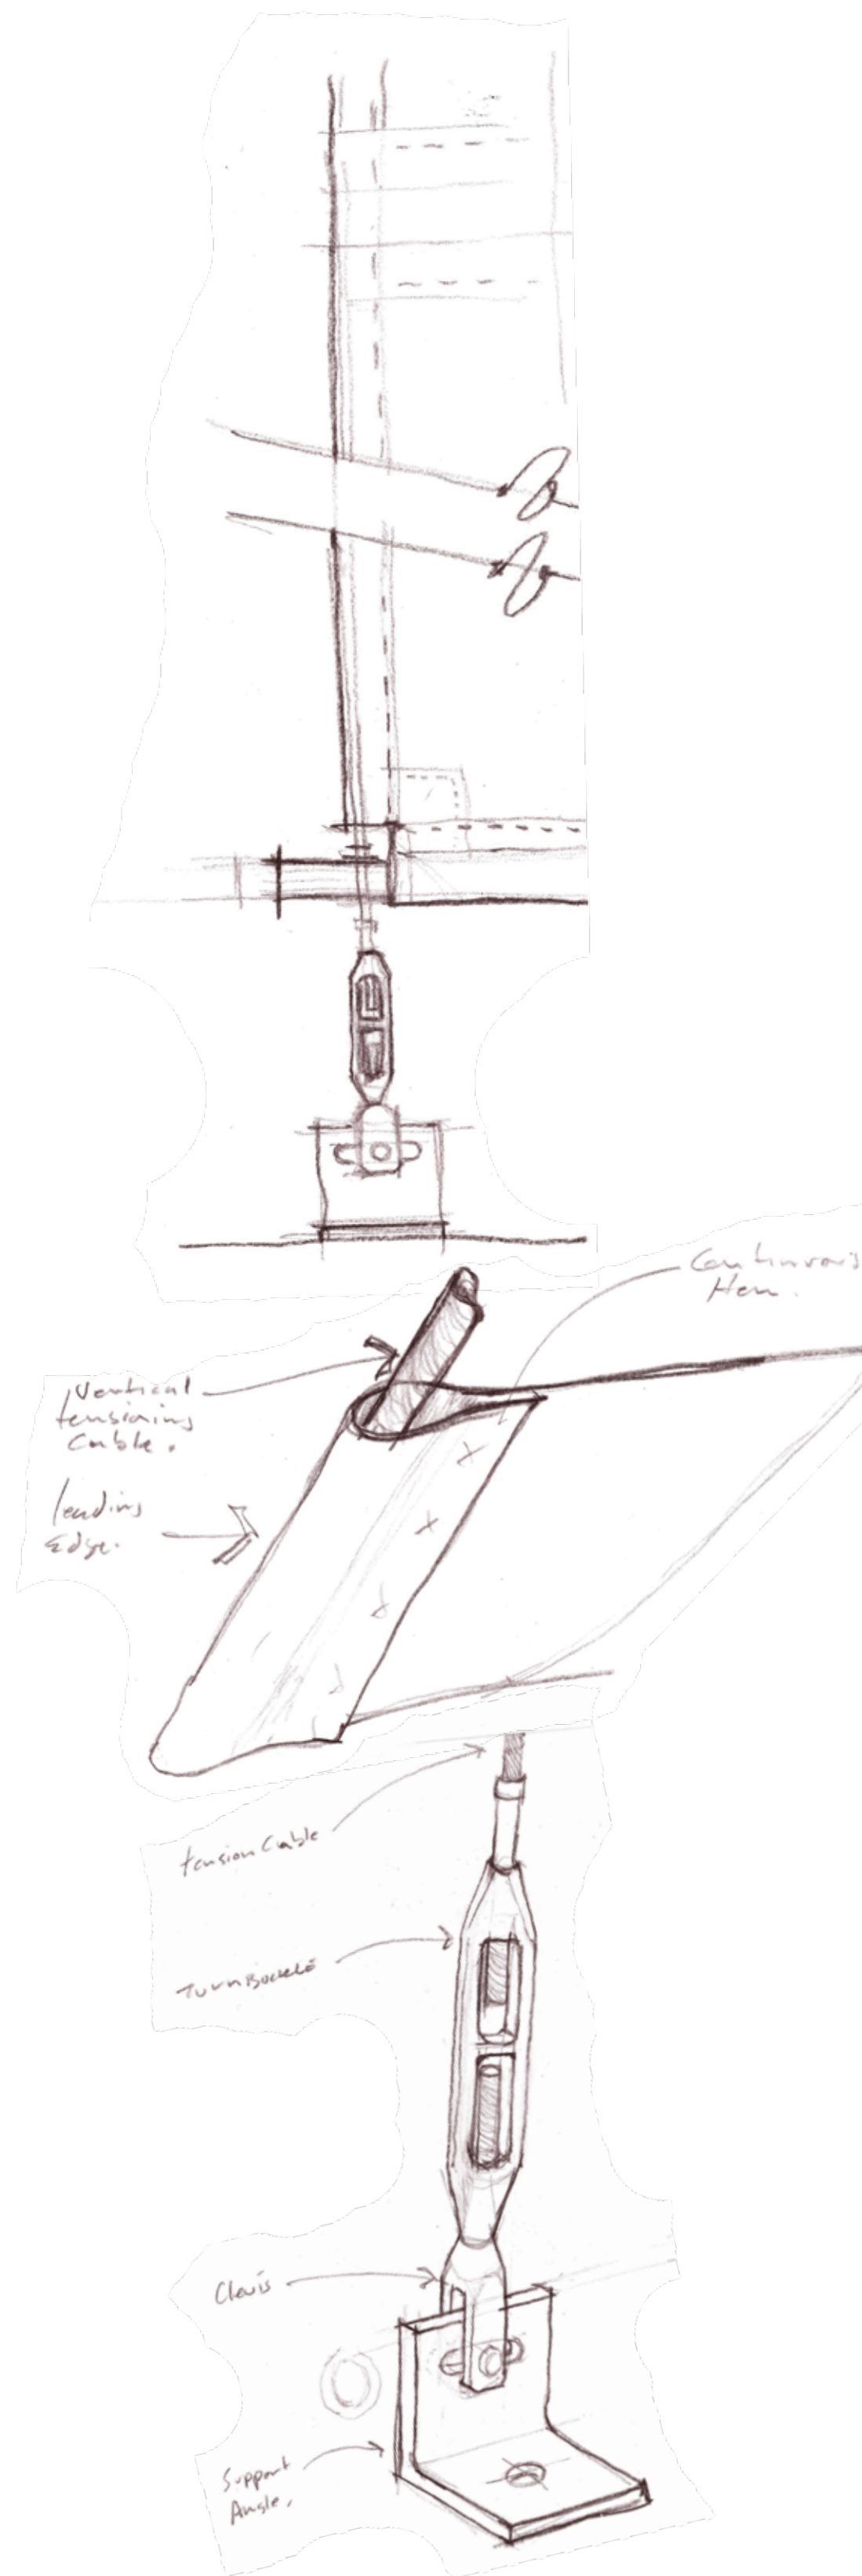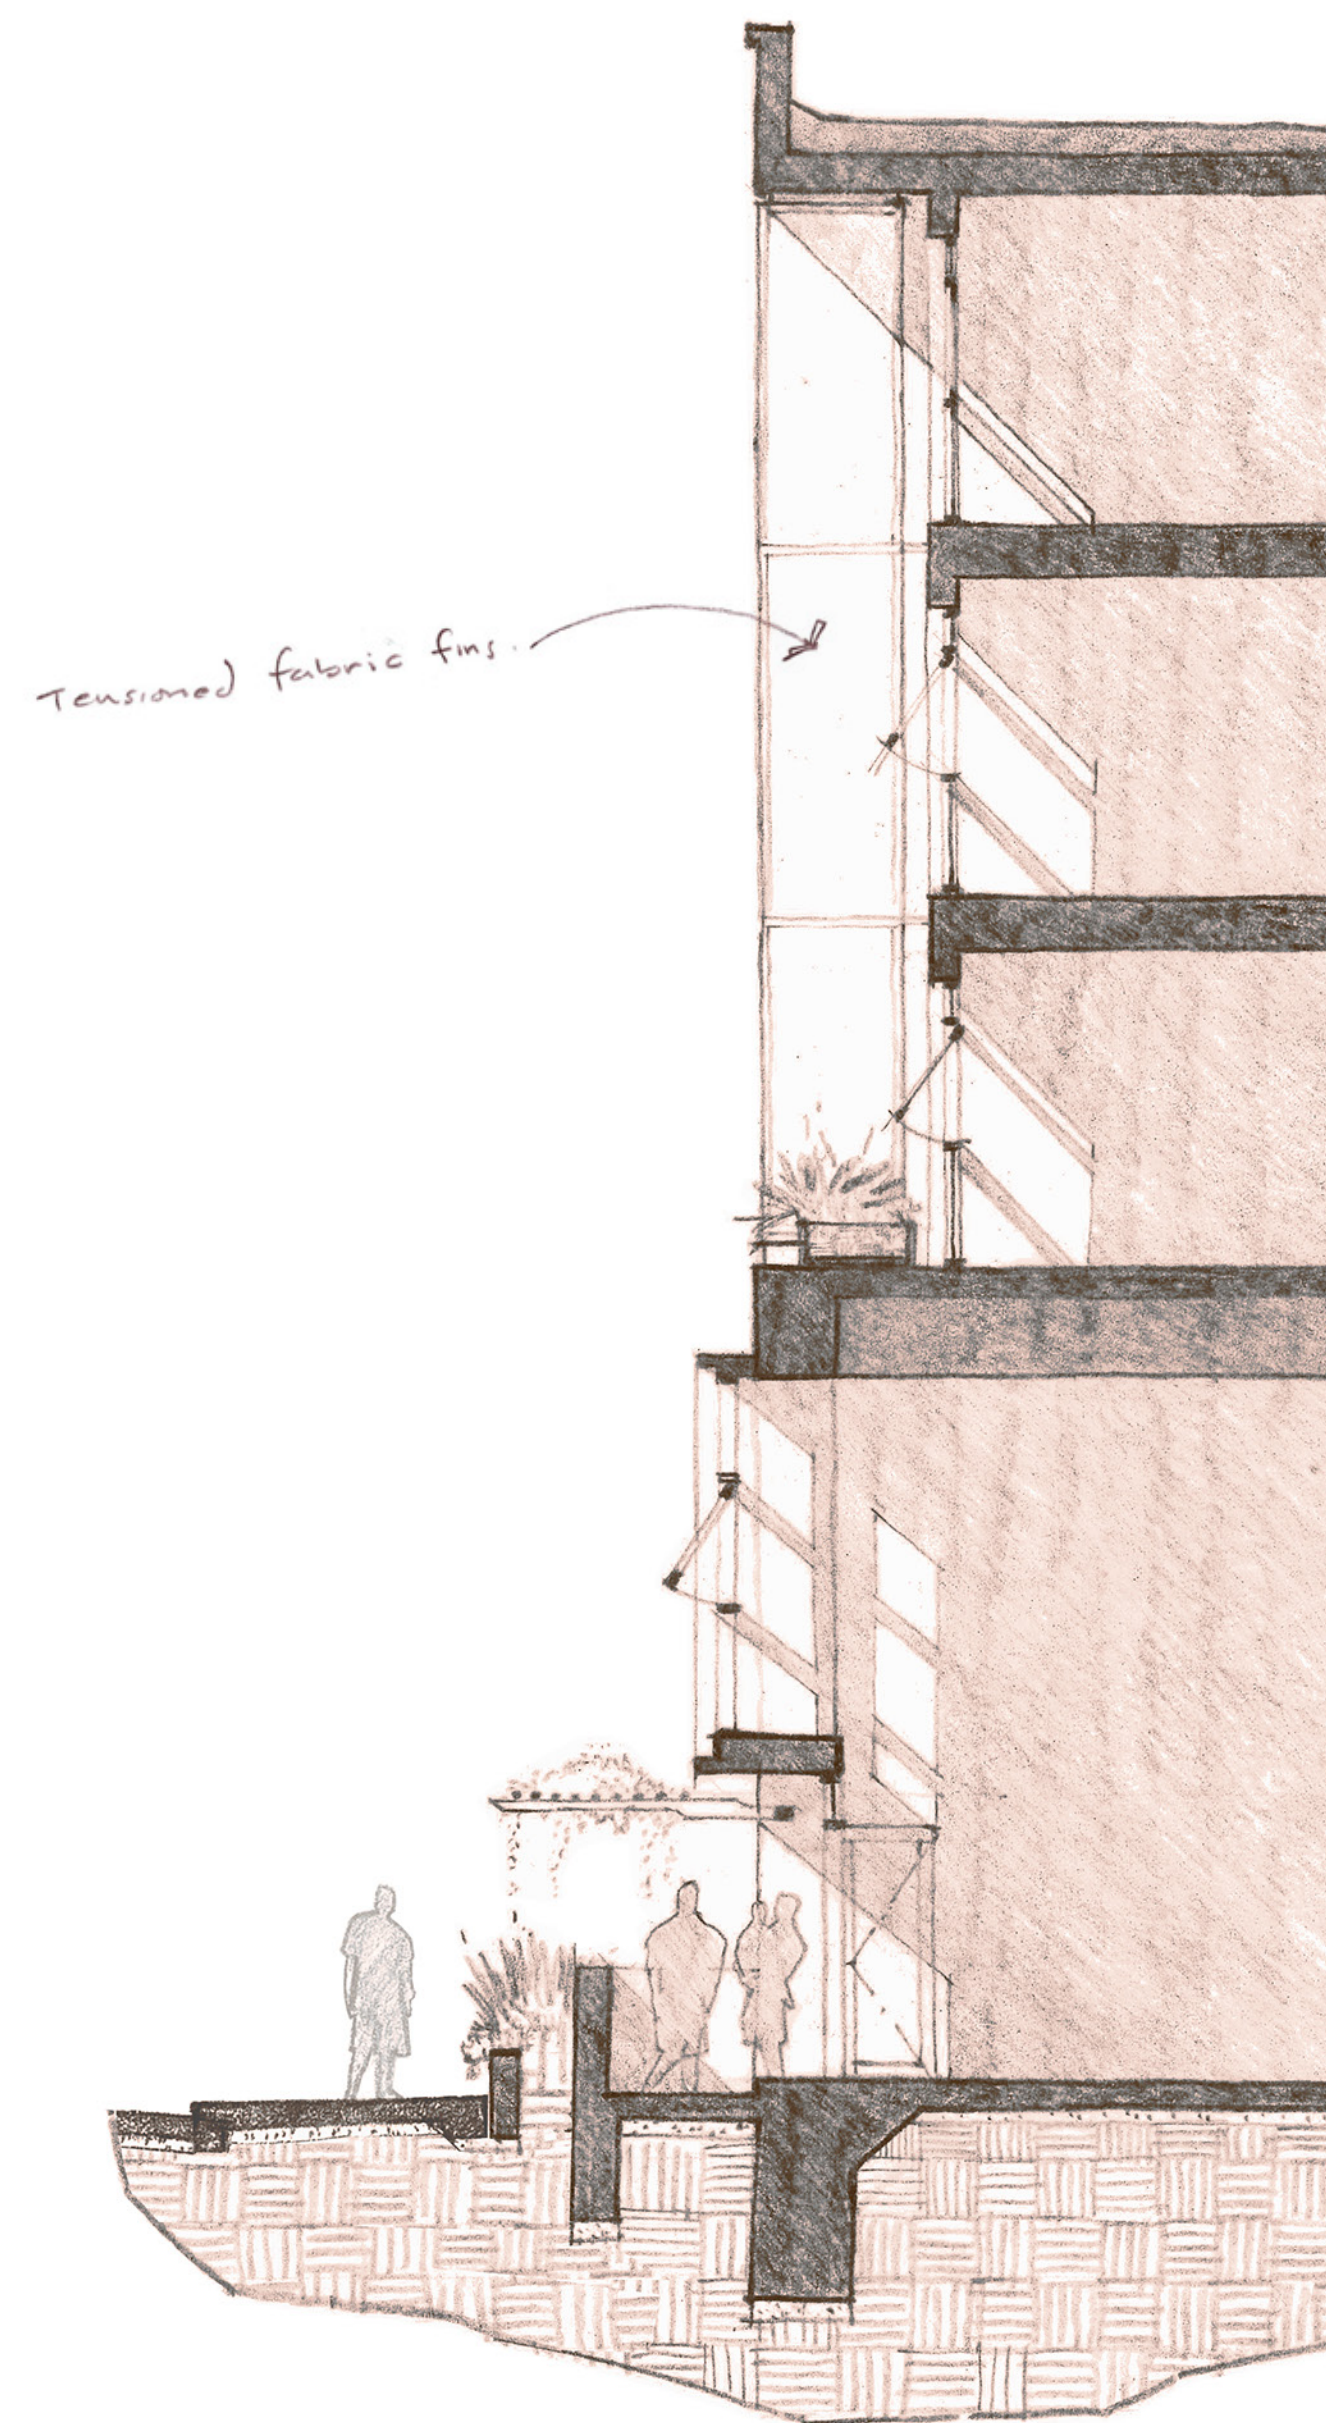

ALAMEDA POINT BLOCK 9



ALAMEDA, CA

TENSIONED FABRIC FIN AND WOOD PANEL DETAILS

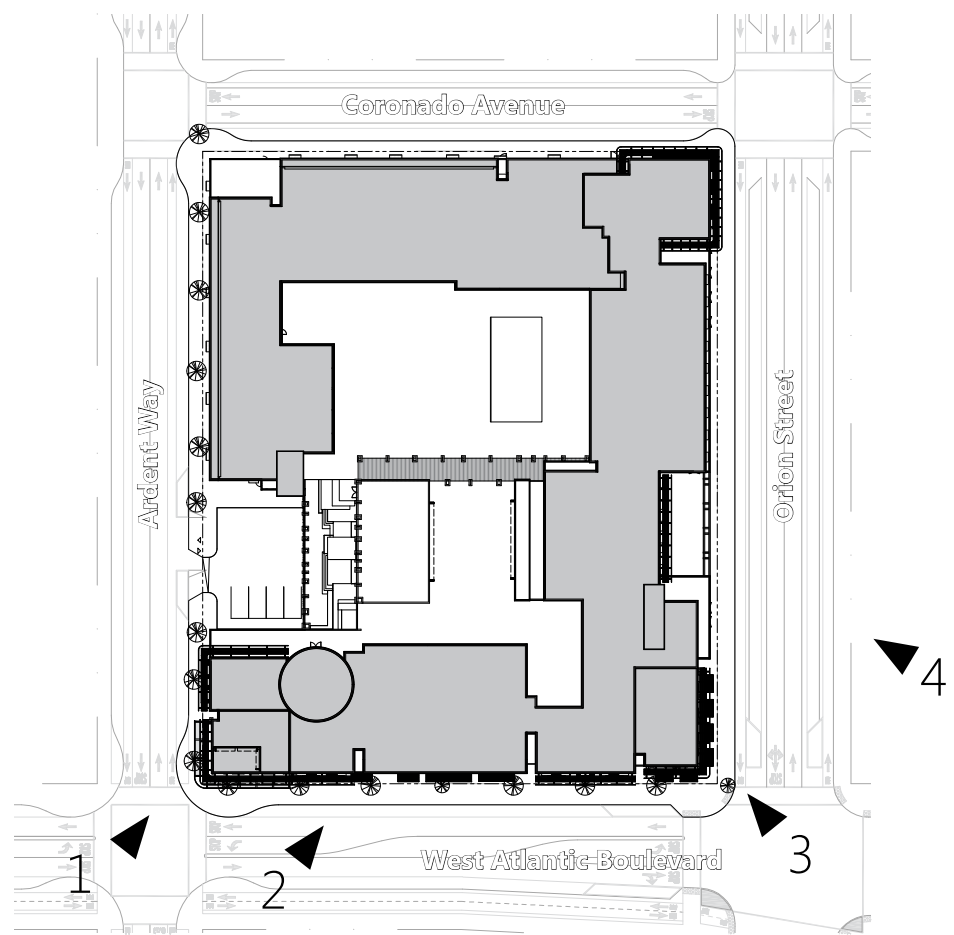

ALAMEDA POINT BLOCK 9 | ALAMEDA, CA

STREET LEVEL VIGNETTES

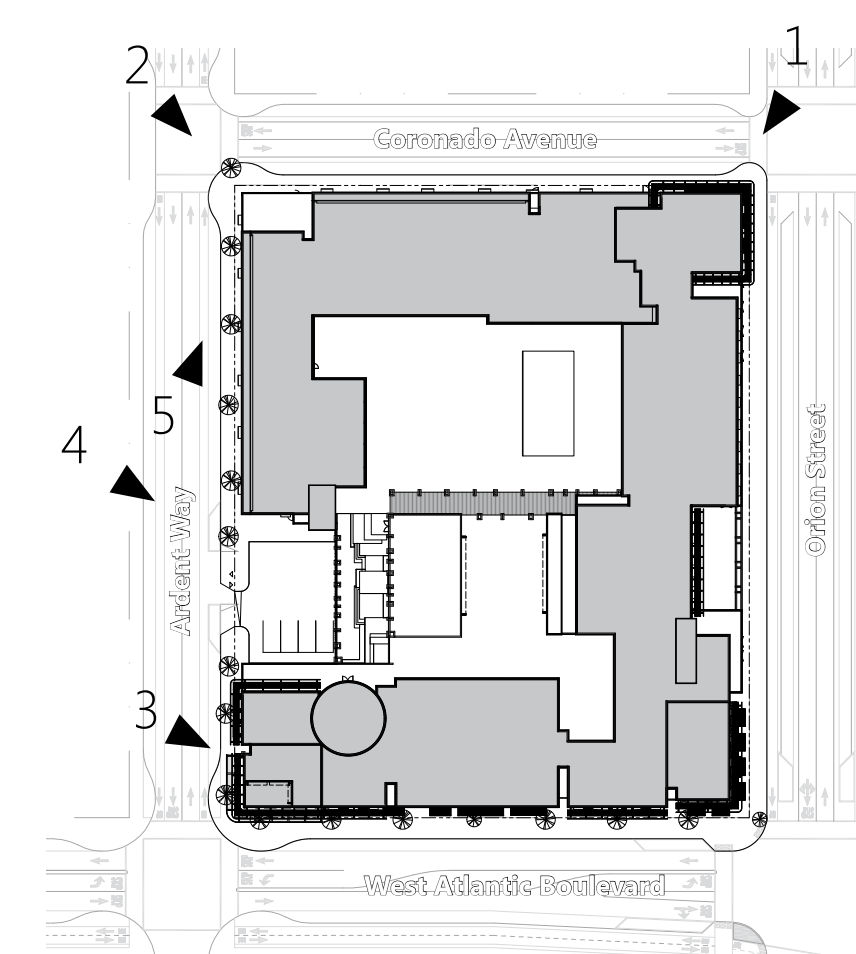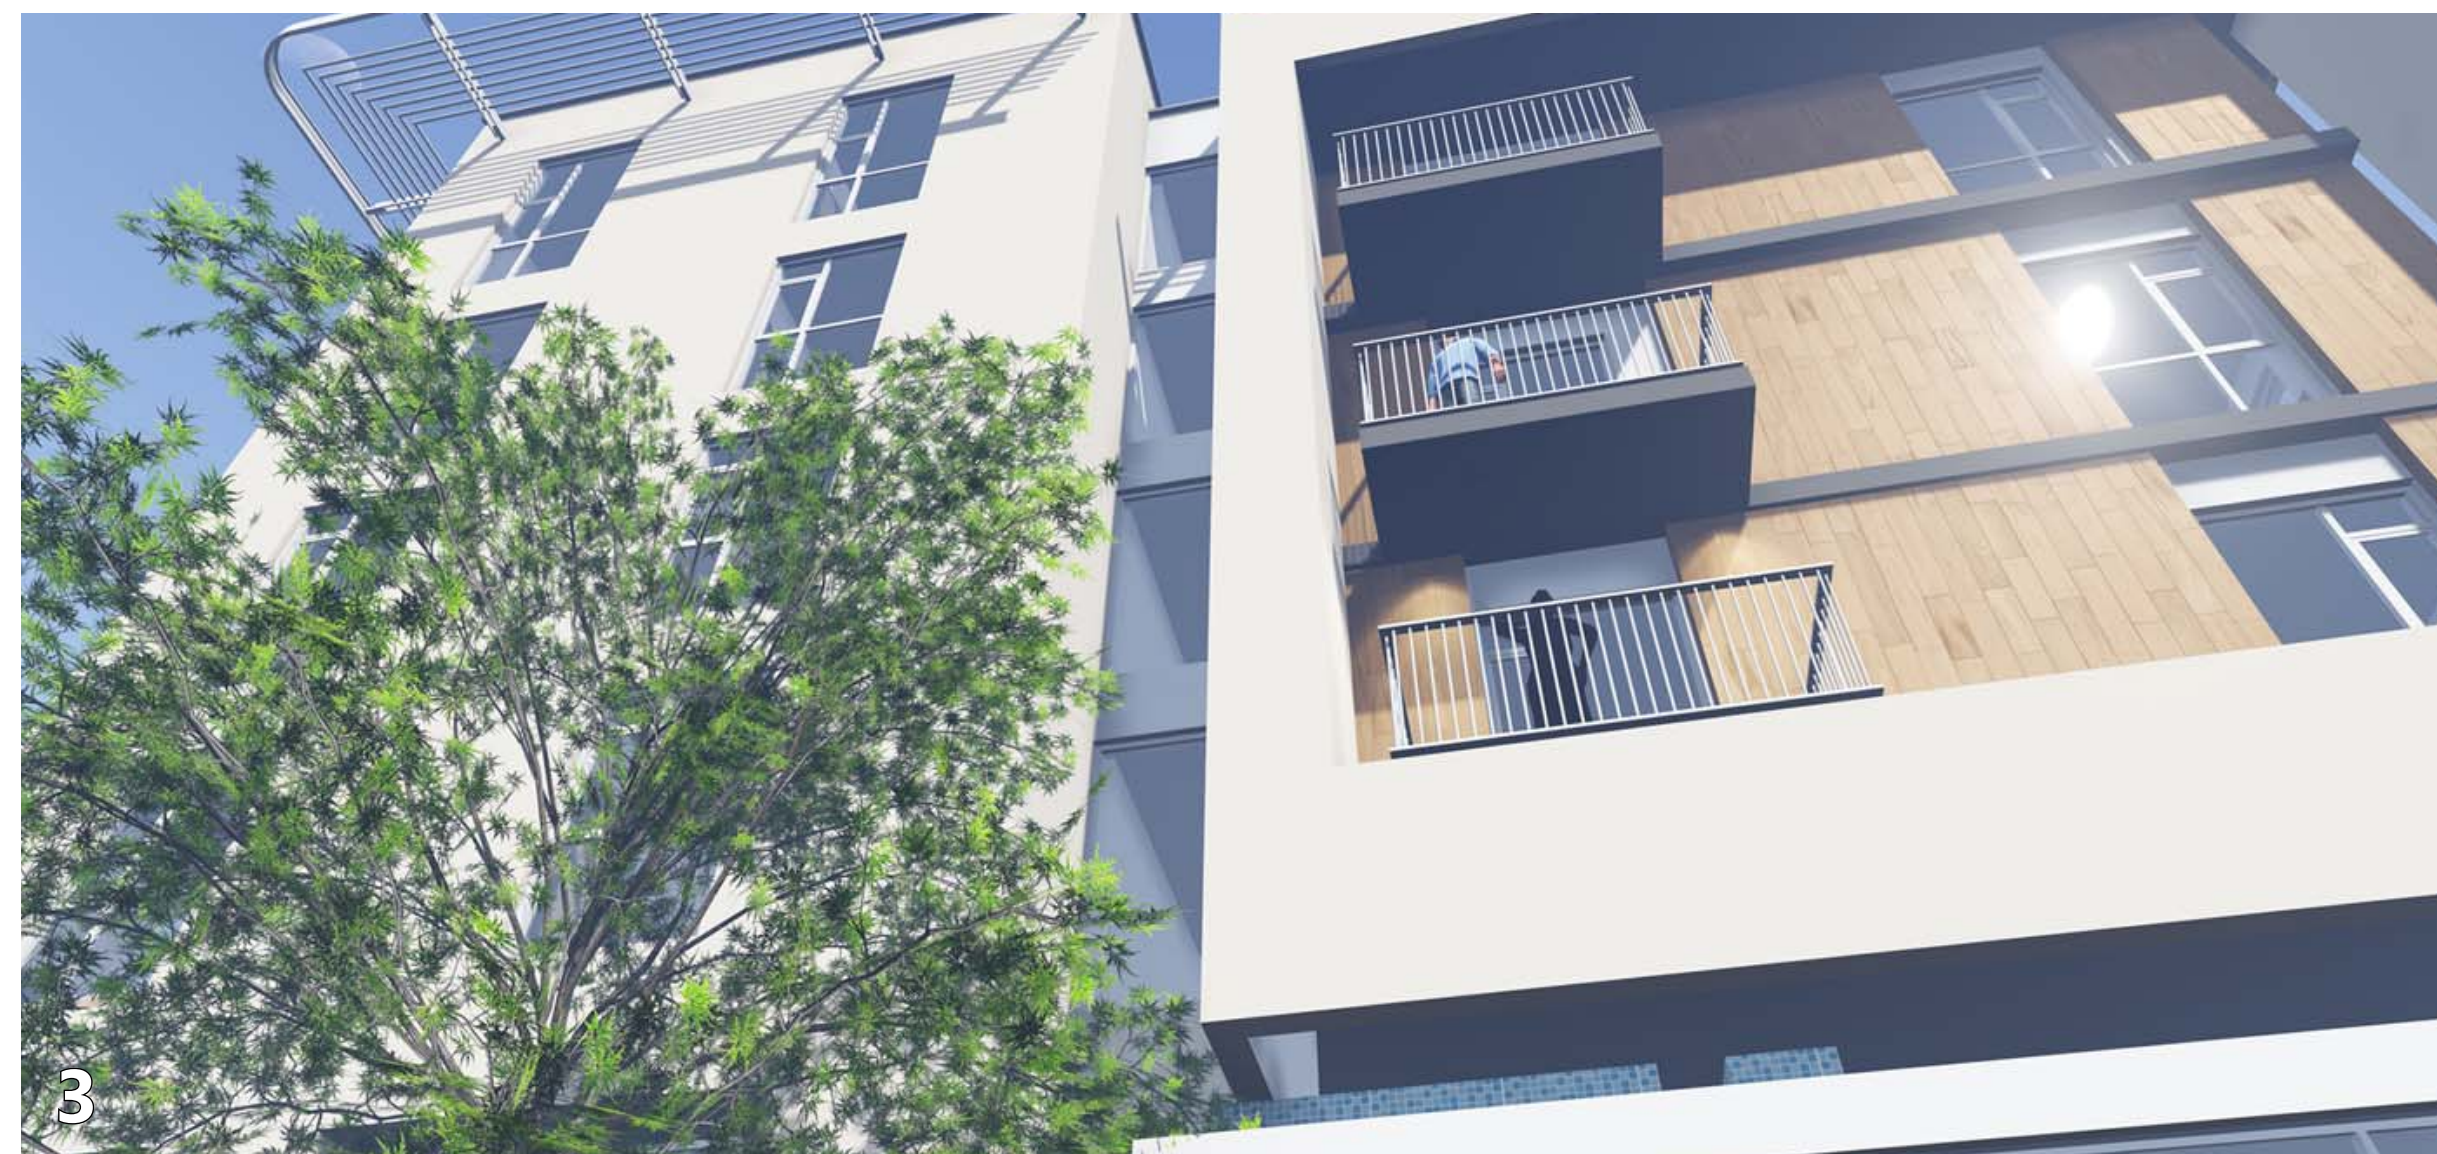

ALAMEDA POINT BLOCK 9 | ALAMEDA, CA

STREET LEVEL VIGNETTES