


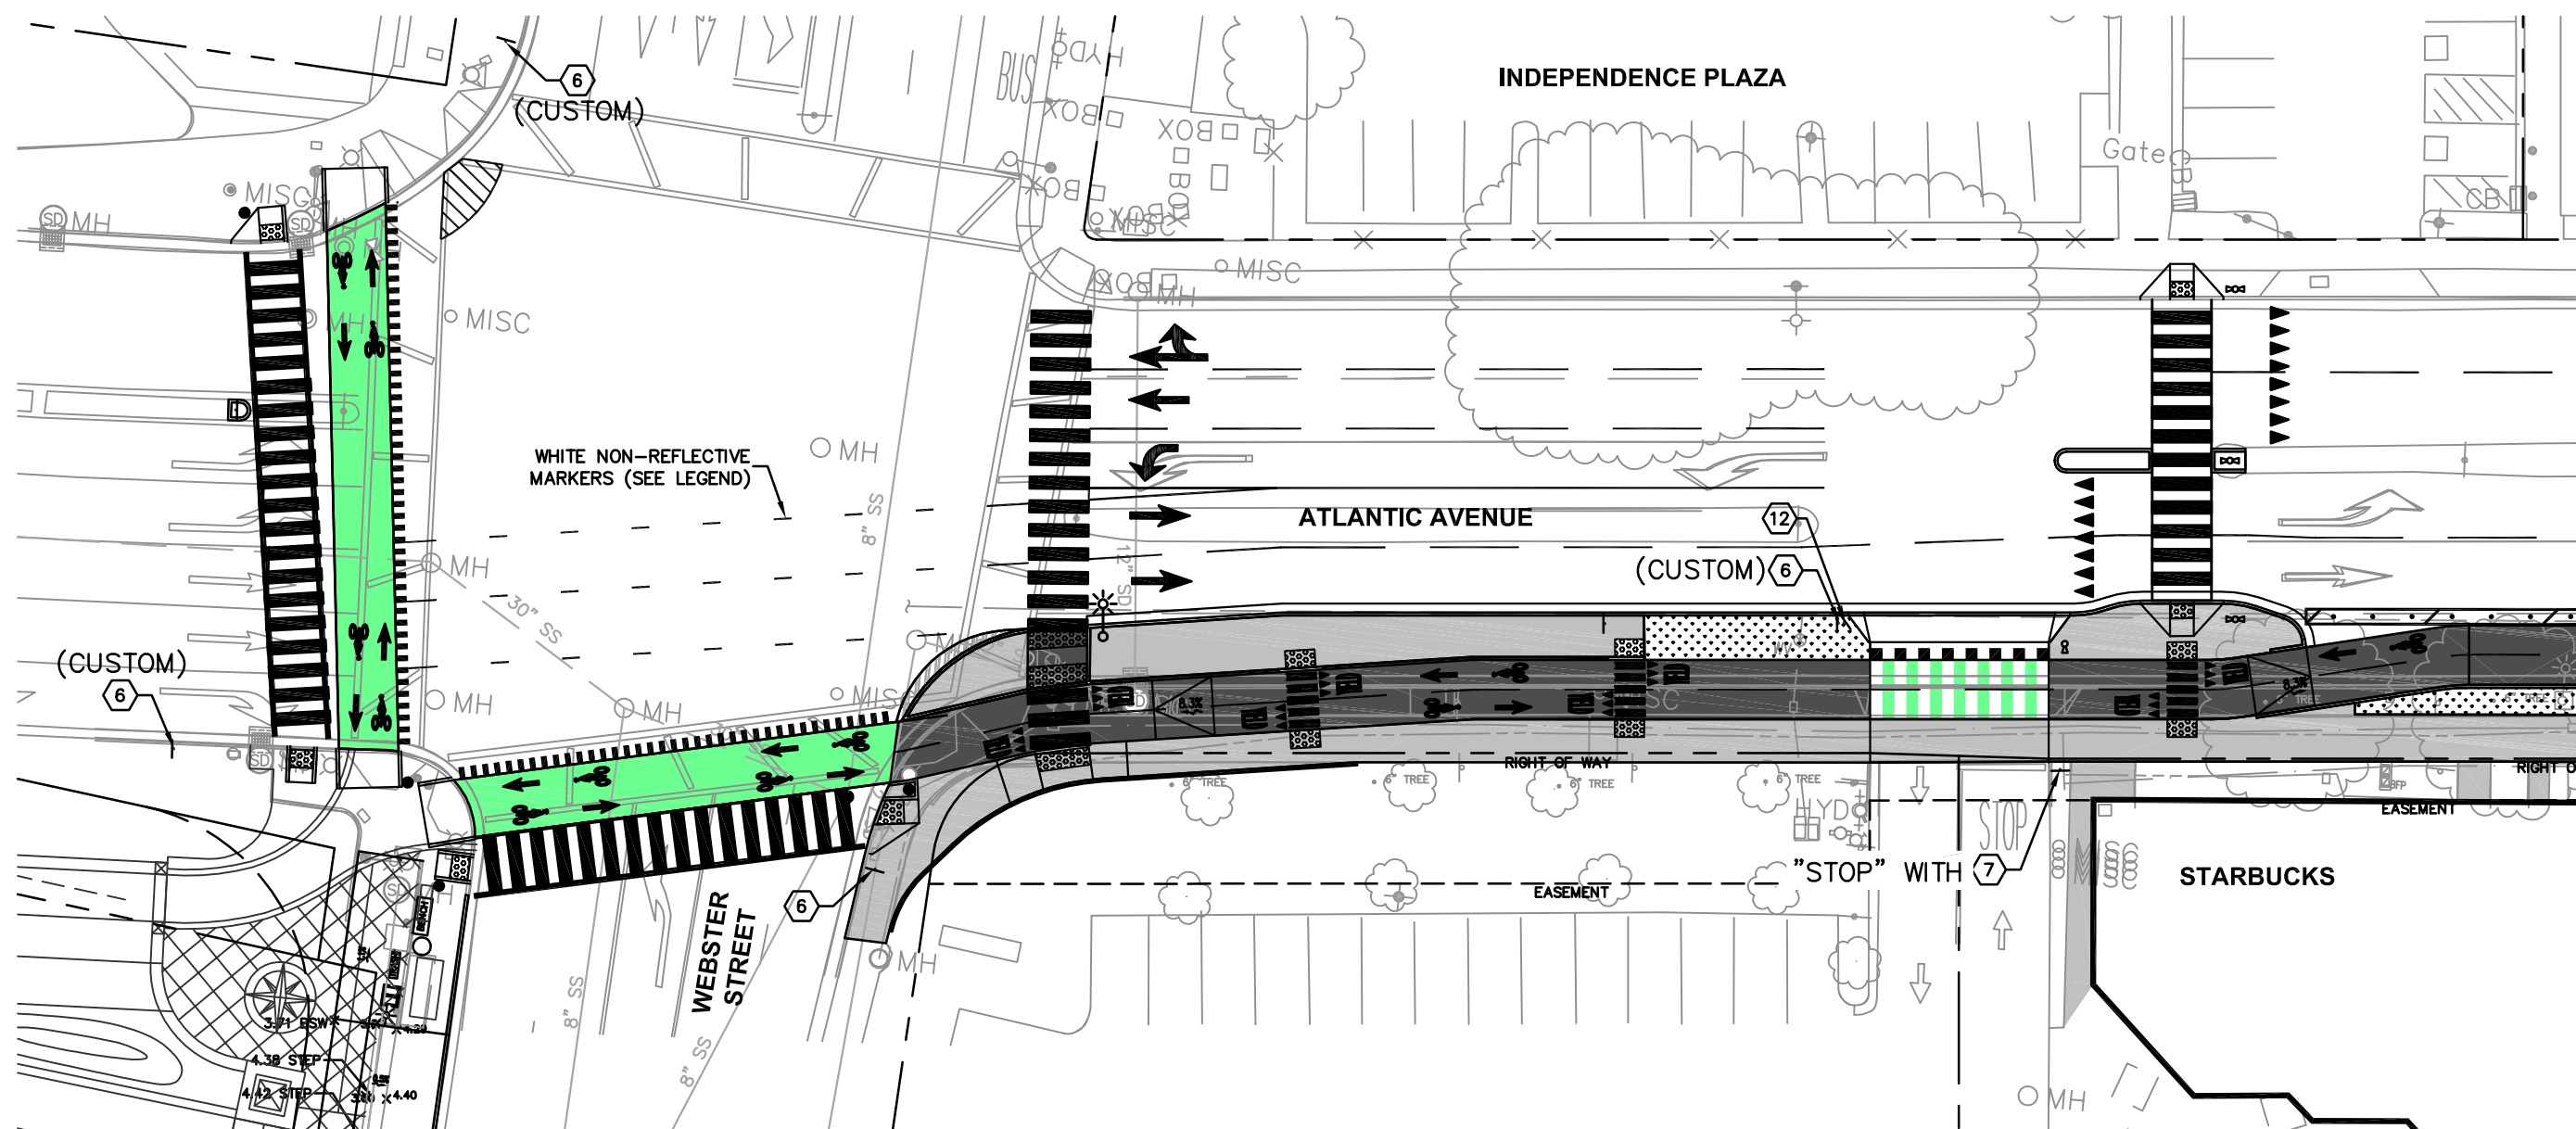

R10-15 ALT

6




R10-15 (Custom)

6 (CUSTOM)



7

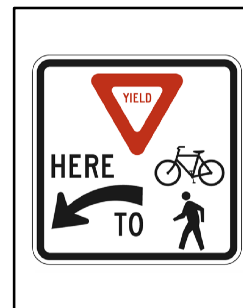


R1-5 ALT "B"

12



14

HORIZONTAL CONTROL LEGEND	
	LANDSCAPING
	CONCRETE
	GREEN THERMOPLASTIC
	ASPHALT

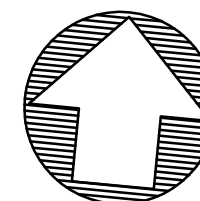

GRAPHIC SCALE



CAT ATLANTIC GAP: OPTION 2: WEBSTER INTERSECTION + SIGNAGE