




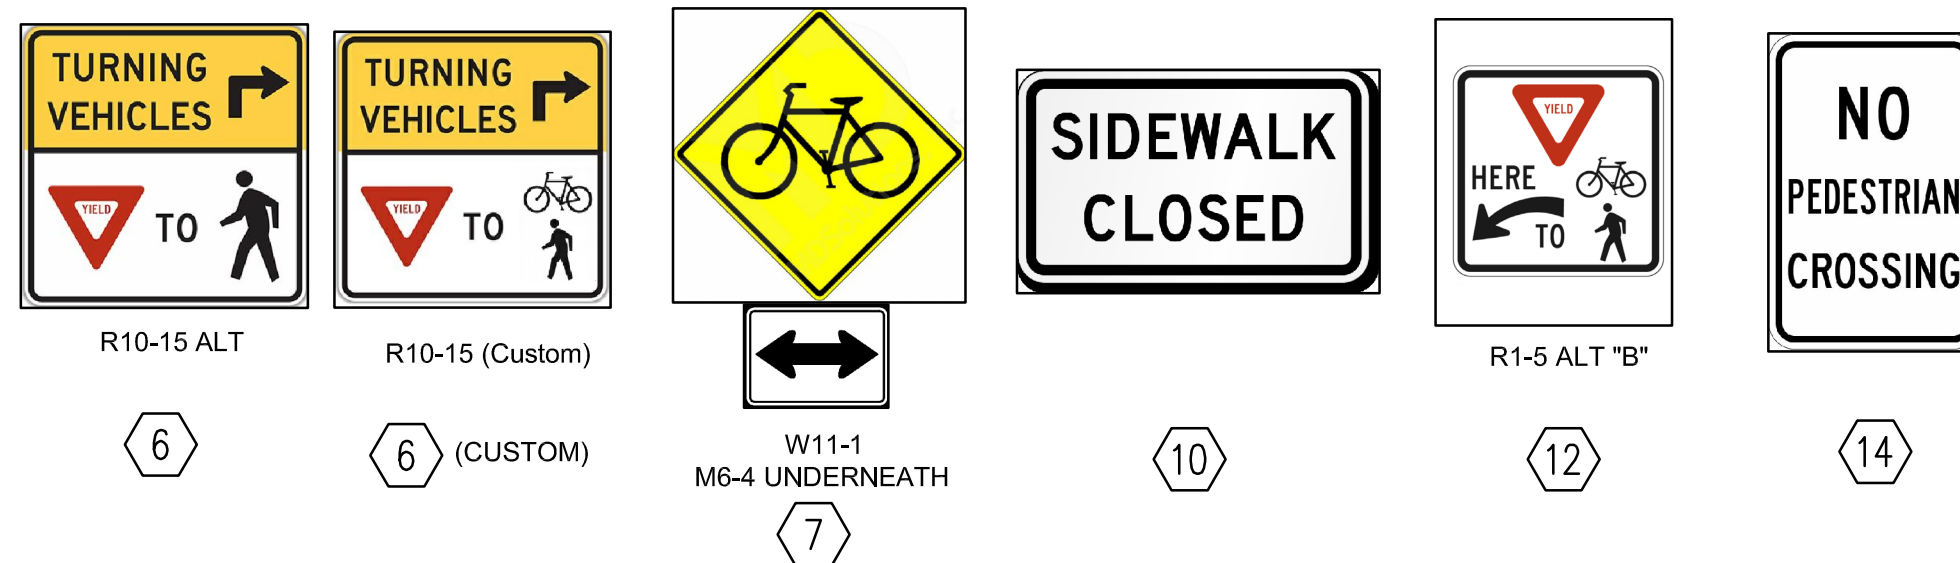

**HORIZONTAL CONTROL LEGEND**

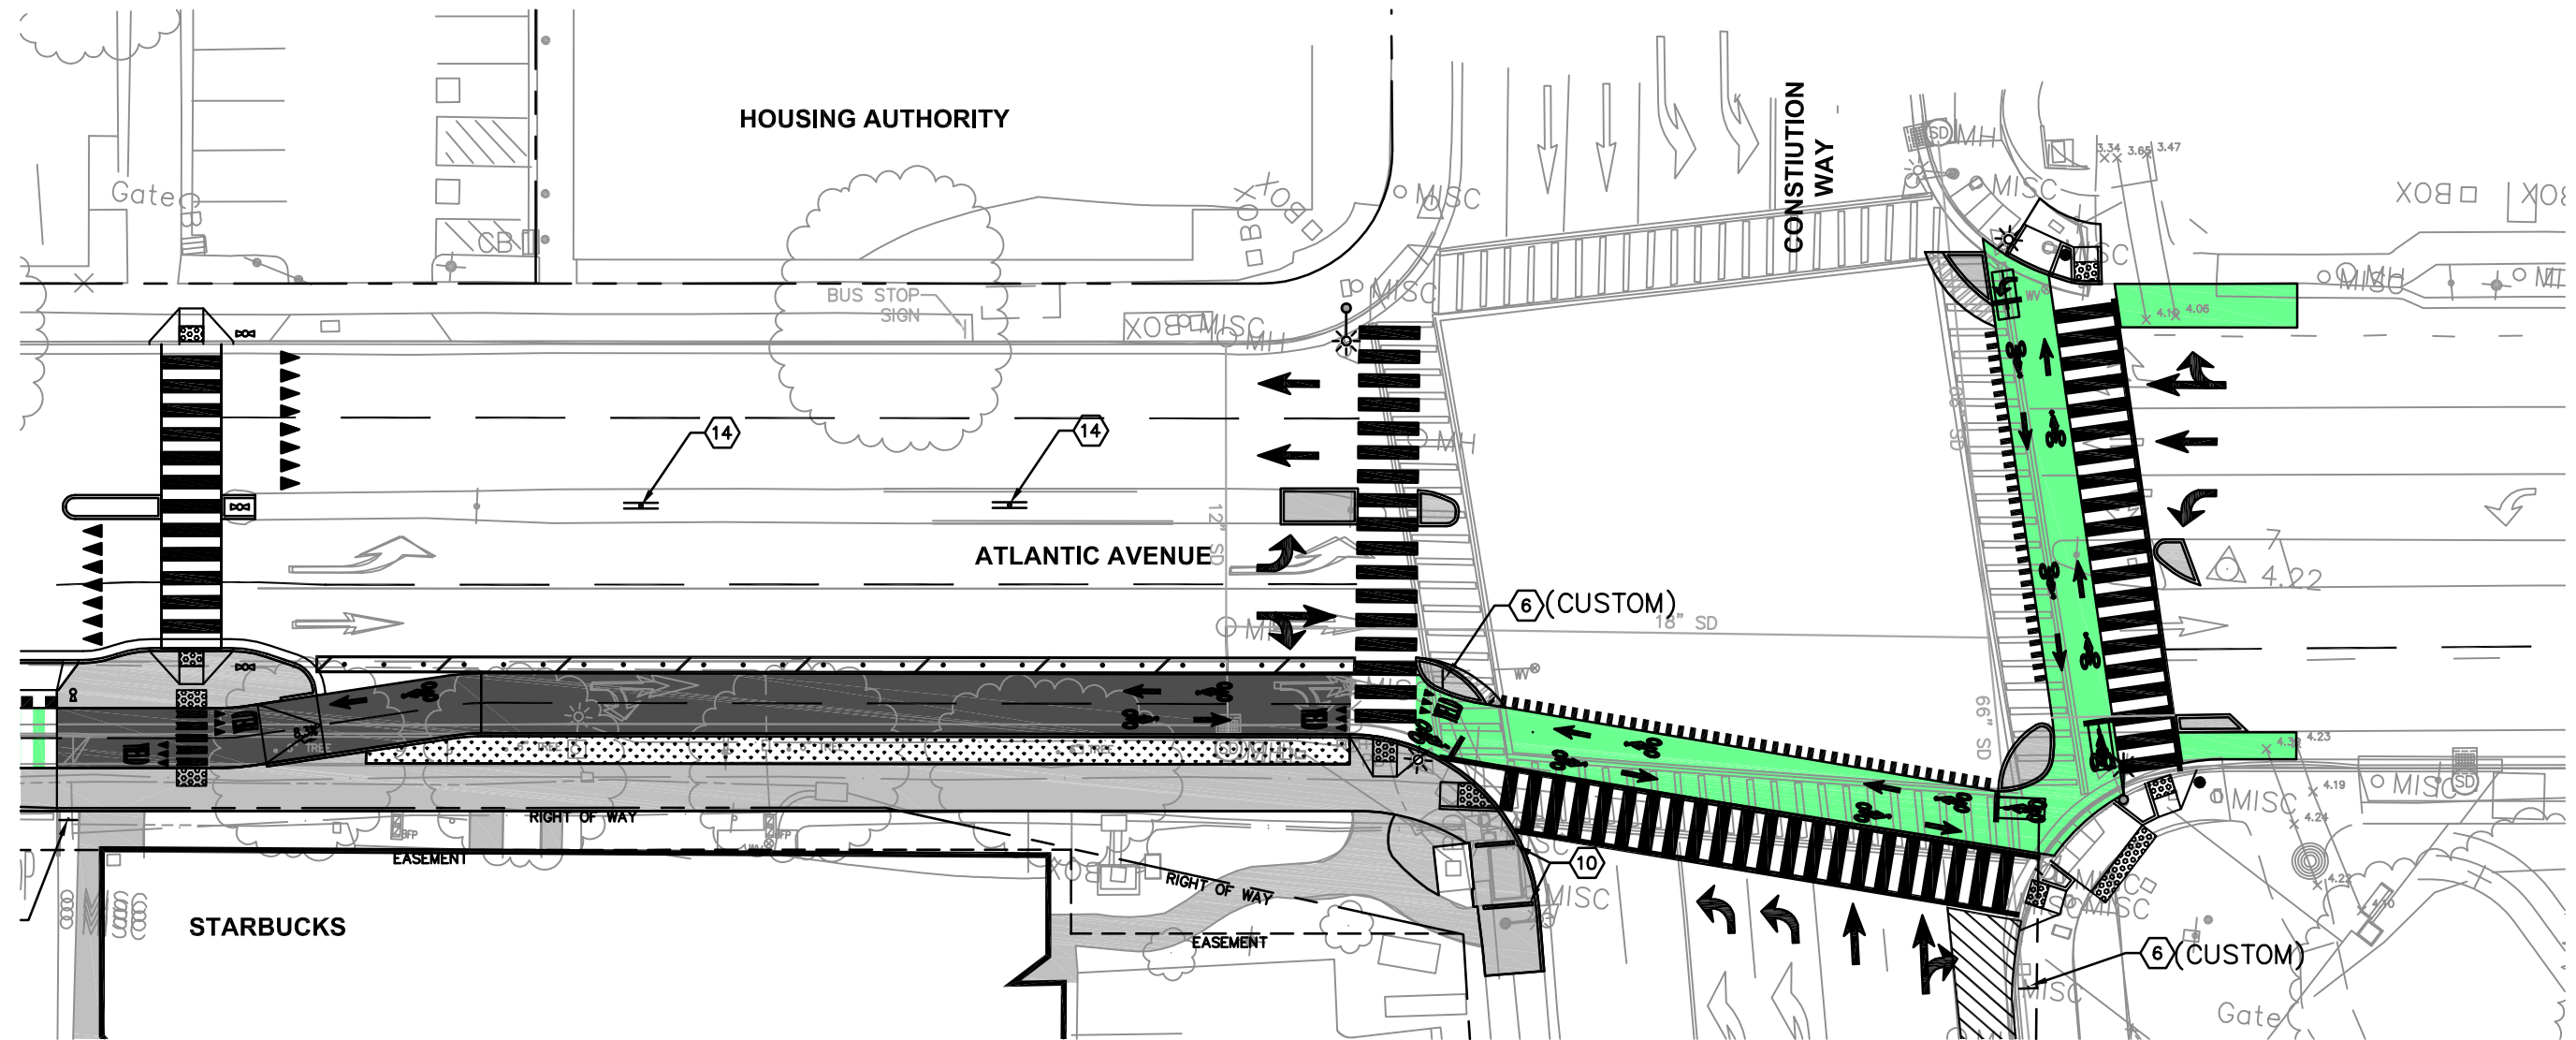

**GRAPHIC SCALE**

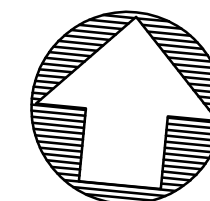

# CAT ATLANTIC GAP: OPTION 2: CONSTITUTION INTERSECTION + SIGNAGE