


SECTION 1 MAIN STREET


SOURCE: M.S.N. SPECIFIC PLAN

ASSUME: HOLD CROSS SECTION AROUND CURVE (12' LANES V.S. 11.5')

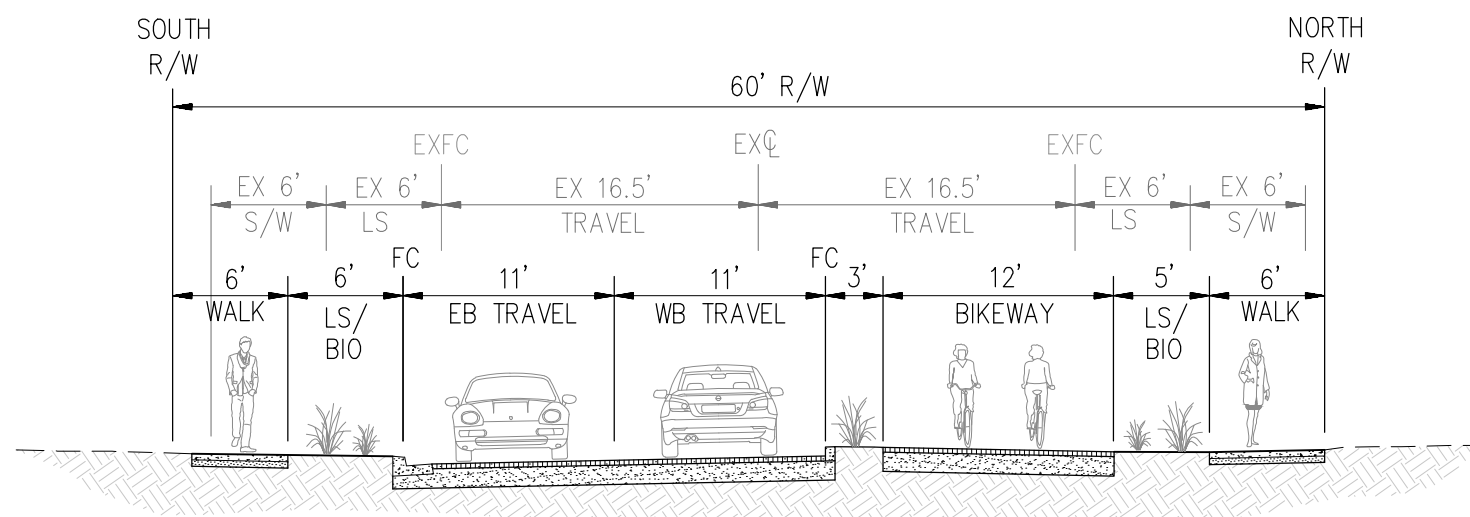

SECTION 2 WEST REDLINE AVENUE

ORIGINAL SOURCE: M.I.P.

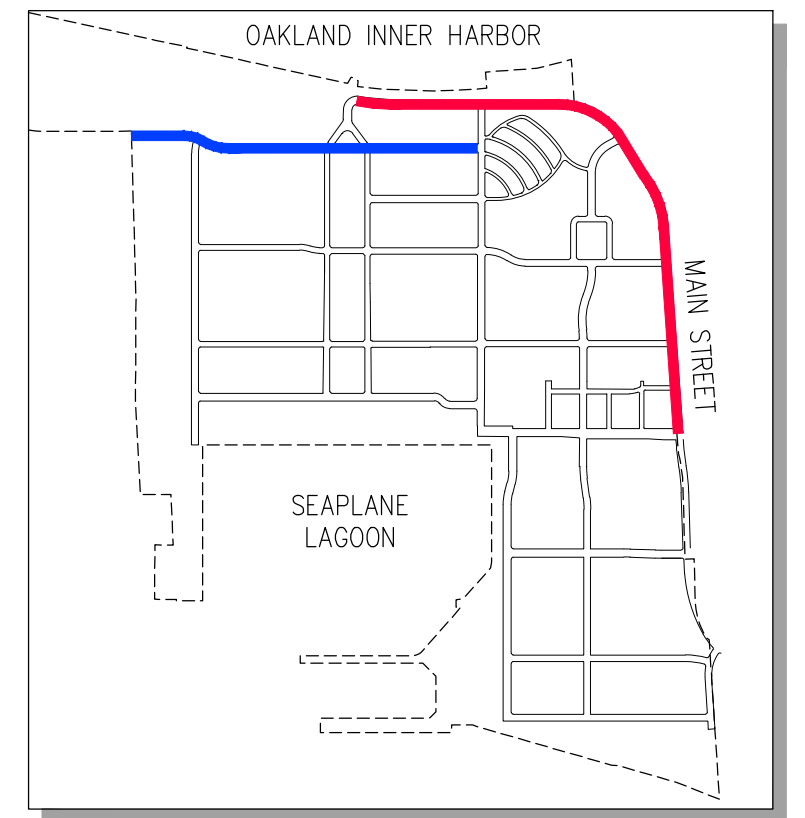


KEYMAP
NOT TO SCALE

ALAMEDA POINT PROPOSED ROADWAYS REUSE AREAS & MAIN STREET NEIGHBORHOOD


CITY OF ALAMEDA ALAMEDA COUNTY CALIFORNIA

DATE: NOVEMBER 16, 2018 SCALE: 1" = 10'

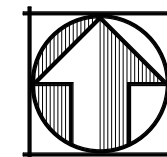


SAN RAMON (925) 866-0322
SACRAMENTO (916) 375-1877
WWW.CBANDG.COM


CIVIL ENGINEERS ■ SURVEYORS ■ PLANNERS

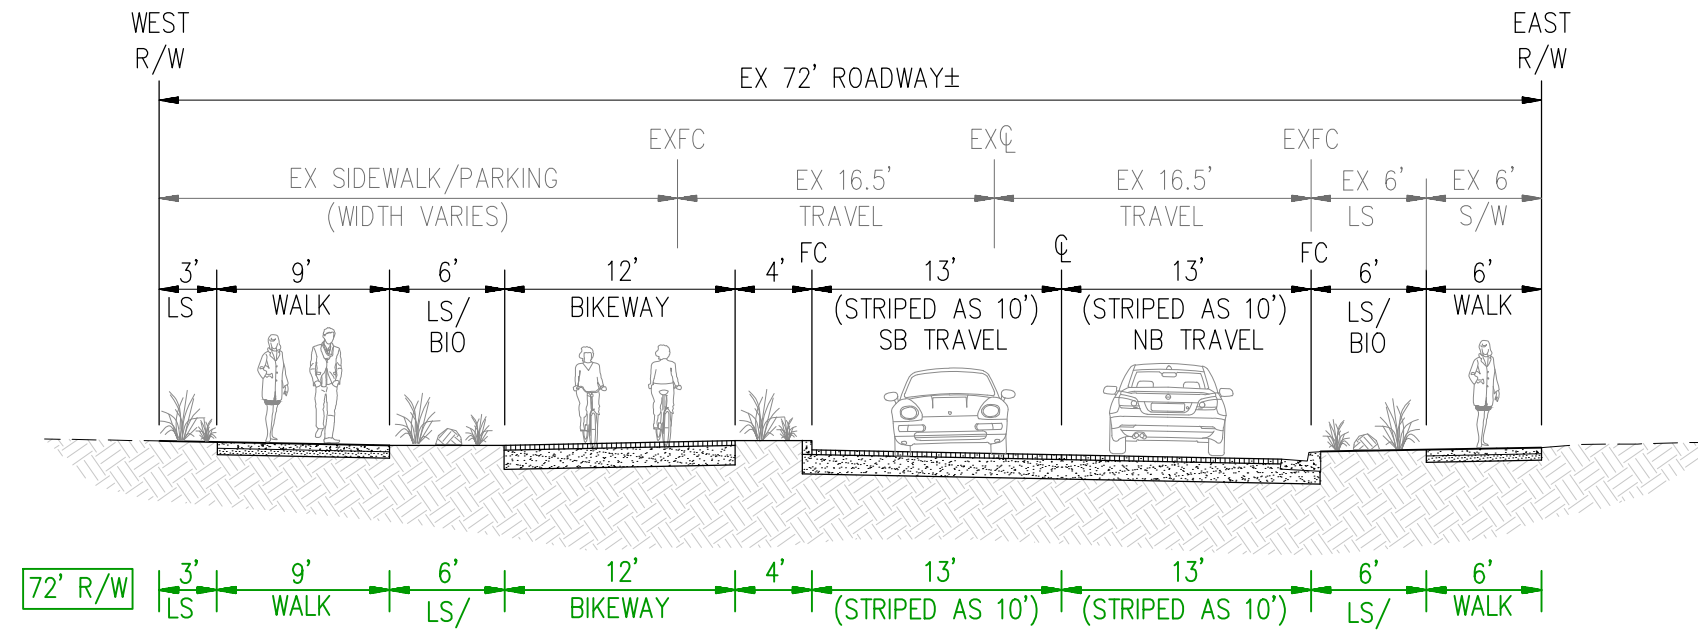

SECTION 3
MONARCH STREET
 ORIGINAL SOURCE: M.I.P.

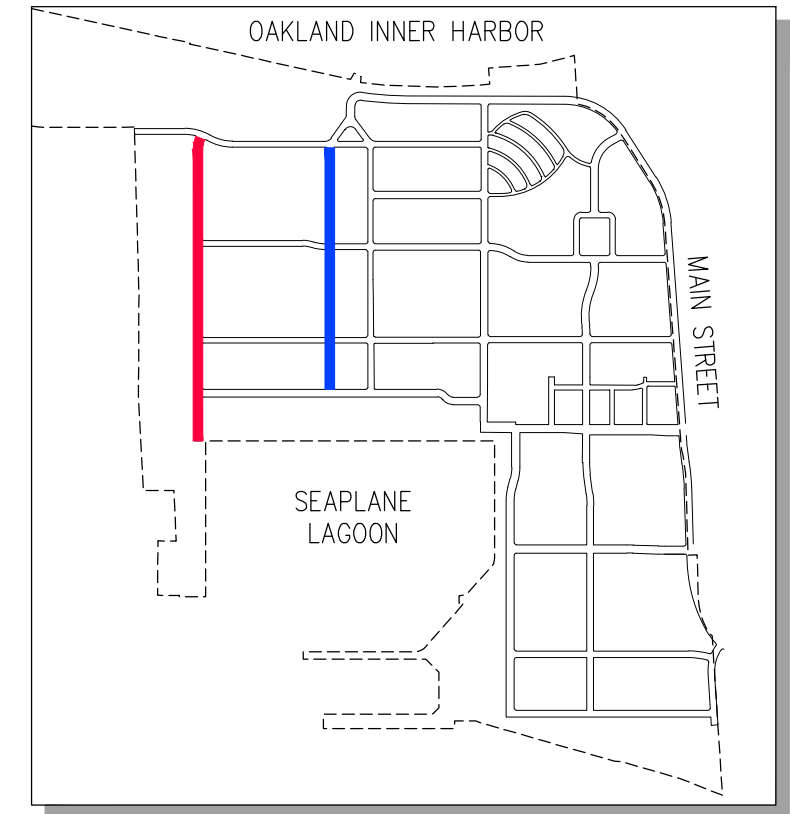

KEYMAP
 NOT TO SCALE

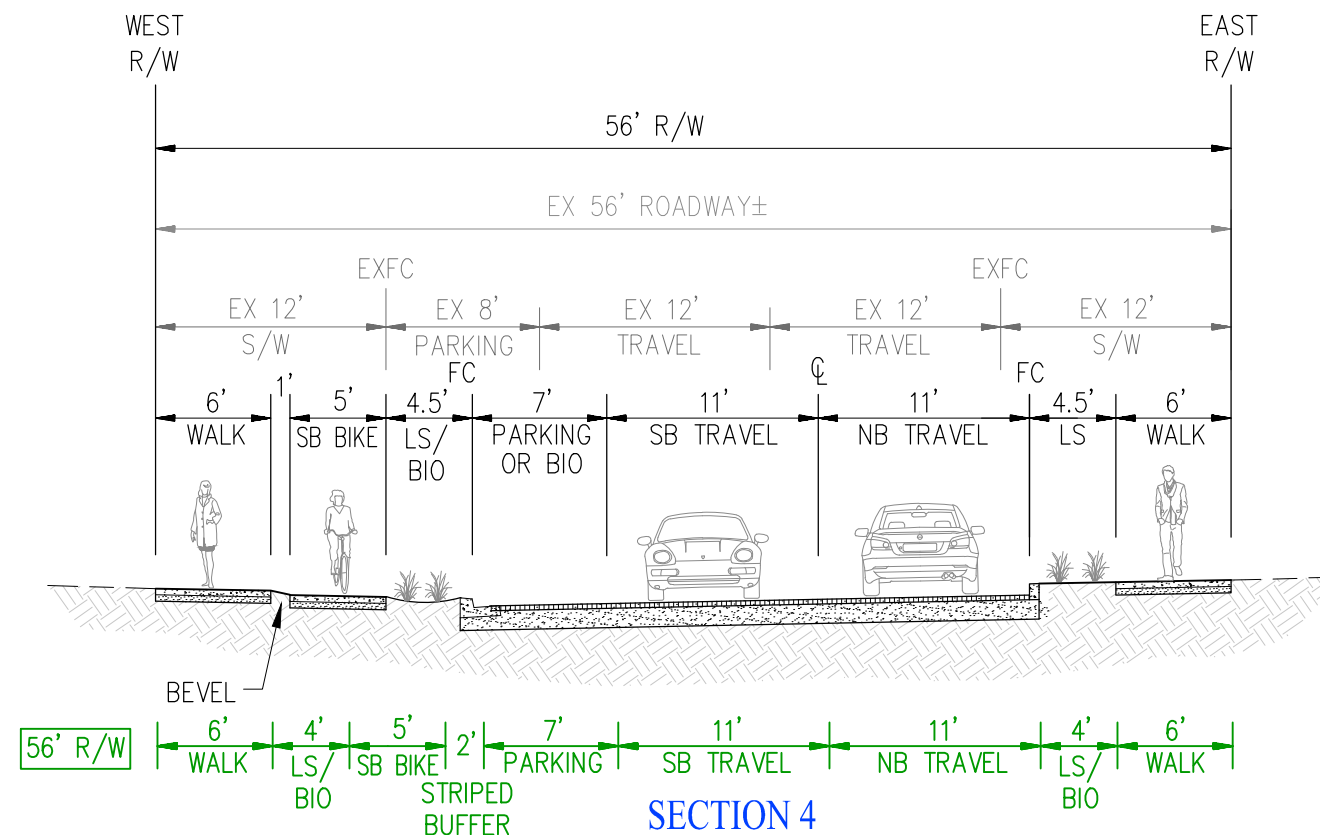


SECTION 4
LEXINGTON STREET
 ORIGINAL SOURCE: M.I.P.

ALAMEDA POINT PROPOSED ROADWAYS REUSE AREAS & MAIN STREET NEIGHBORHOOD



CITY OF ALAMEDA ALAMEDA COUNTY CALIFORNIA

DATE: NOVEMBER 16, 2018 SCALE: 1" = 10'

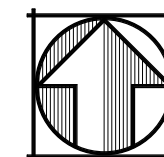


SAN RAMON (925) 866-0322
 SACRAMENTO (916) 375-1877
 WWW.CBANDG.COM

CIVIL ENGINEERS ■ SURVEYORS ■ PLANNERS

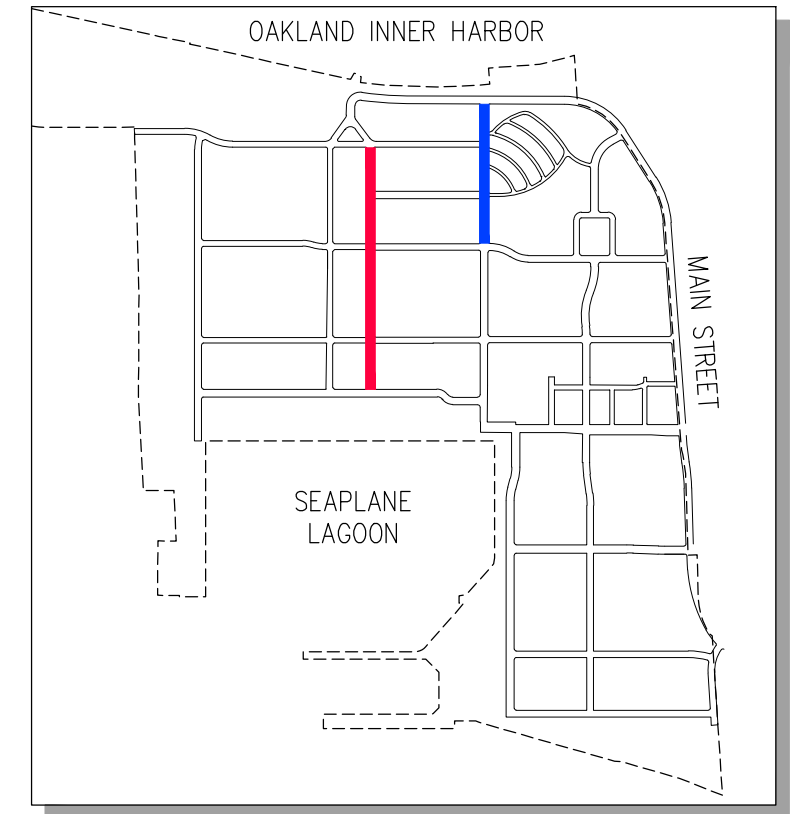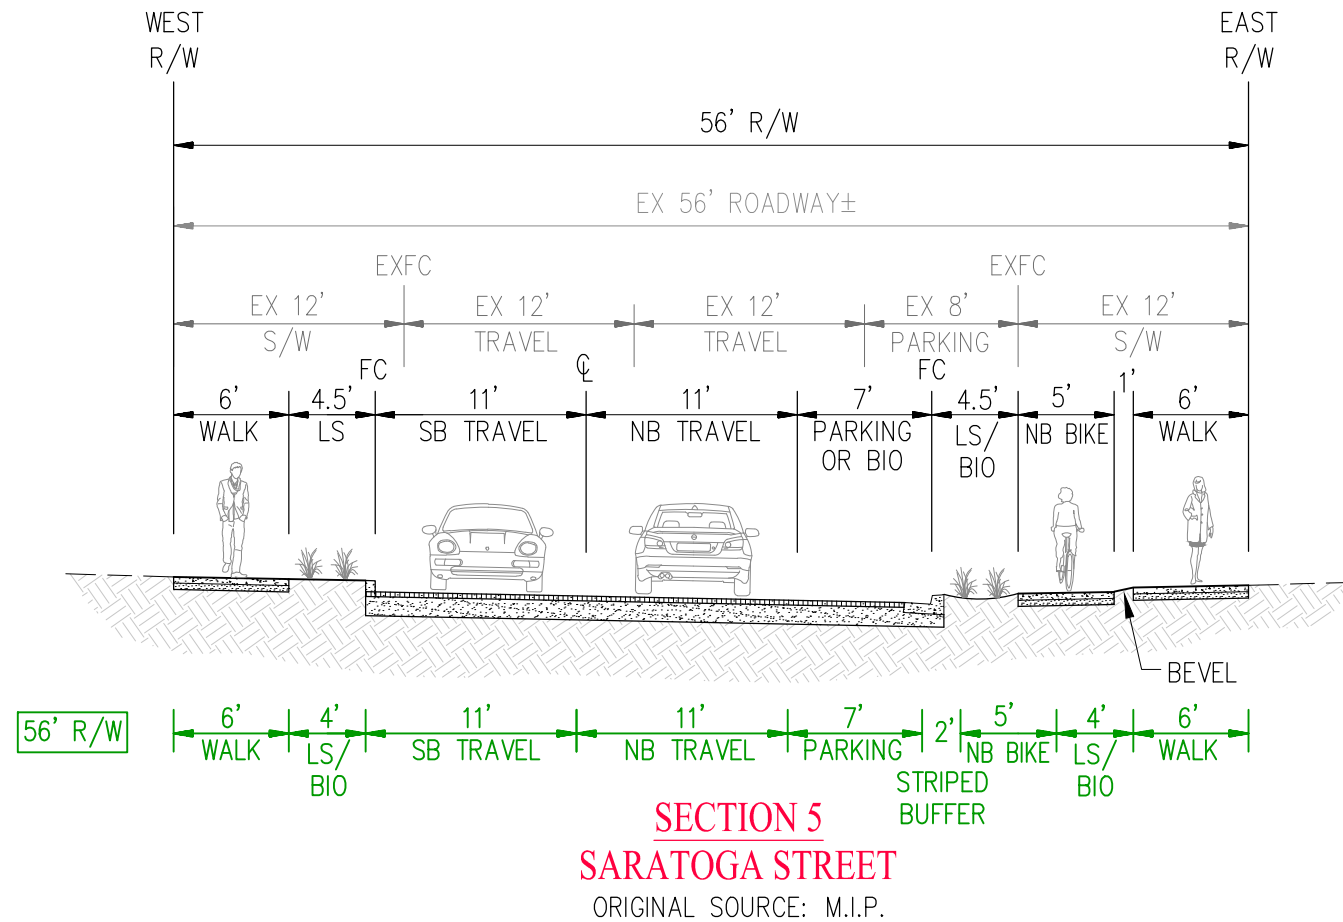


KEYMAP
NOT TO SCALE

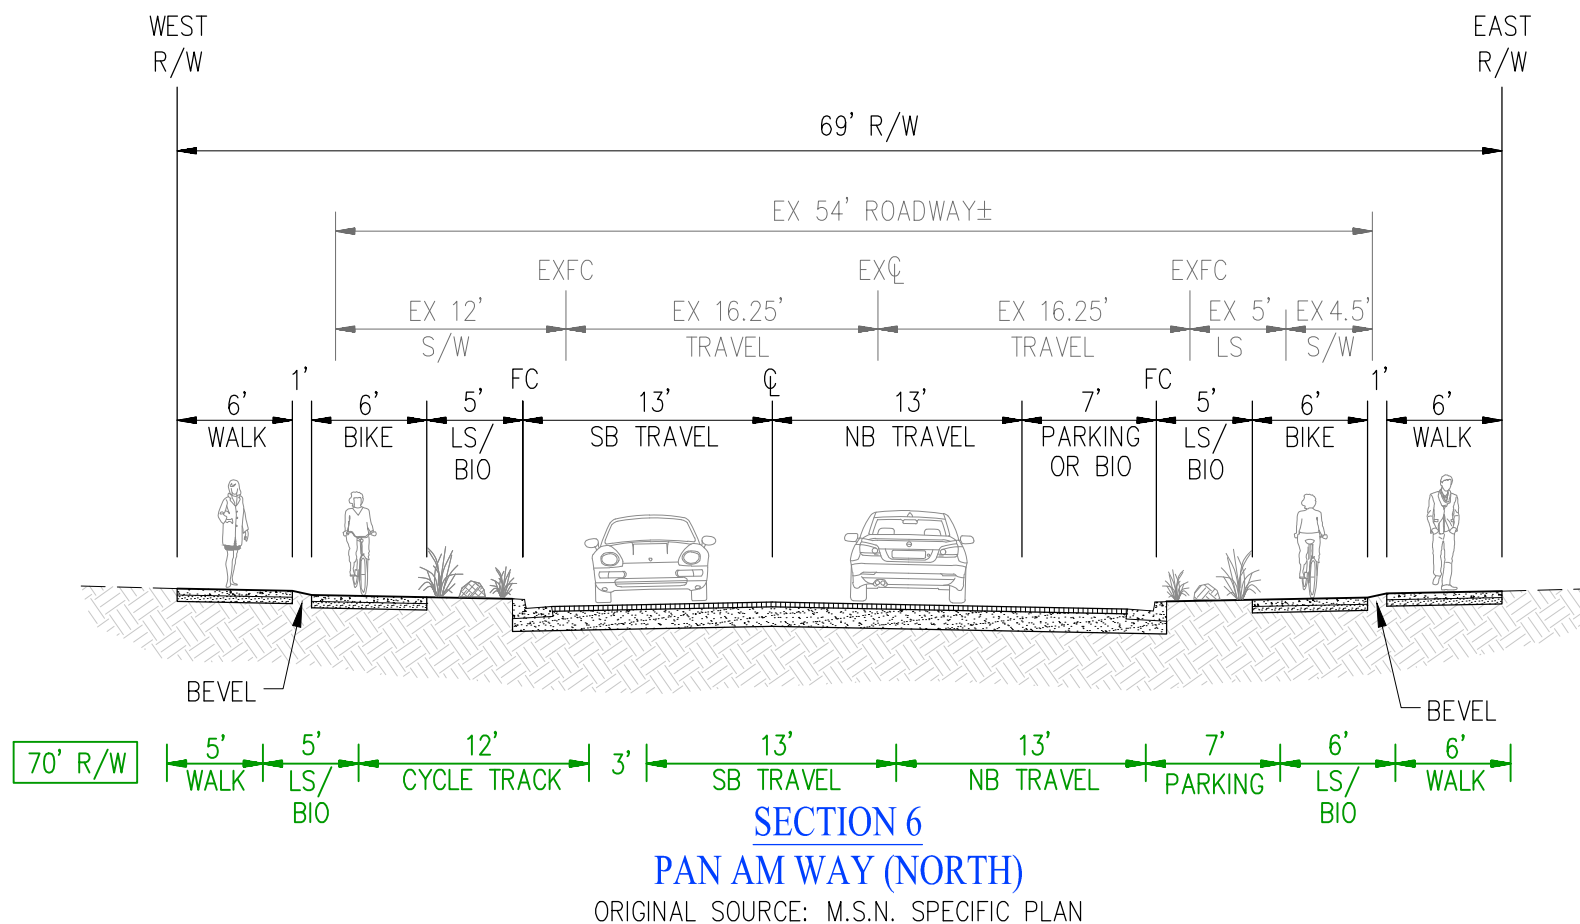

ALAMEDA POINT PROPOSED ROADWAYS REUSE AREAS & MAIN STREET NEIGHBORHOOD


CITY OF ALAMEDA ALAMEDA COUNTY CALIFORNIA

DATE: NOVEMBER 16, 2018 SCALE: 1" = 10'

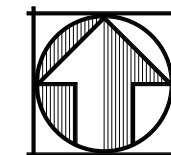


SAN RAMON (925) 866-0322
SACRAMENTO (916) 375-1877
WWW.CBANDG.COM


CIVIL ENGINEERS ■ SURVEYORS ■ PLANNERS

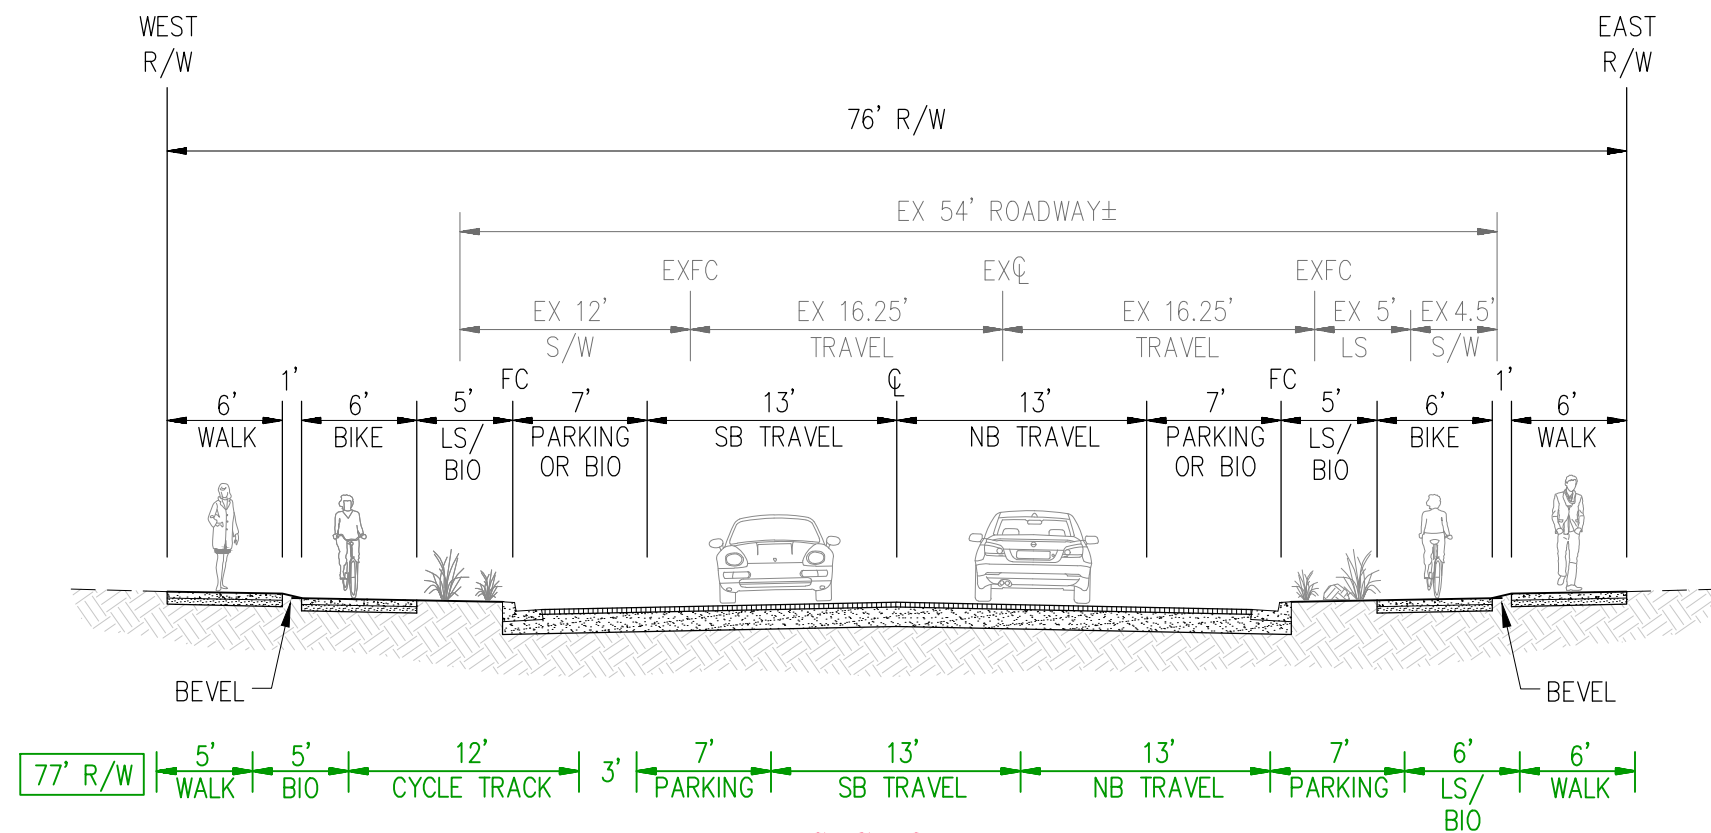

SECTION 7
PAN AM WAY (CENTRAL)
 ORIGINAL SOURCE: M.S.N. SPECIFIC PLAN

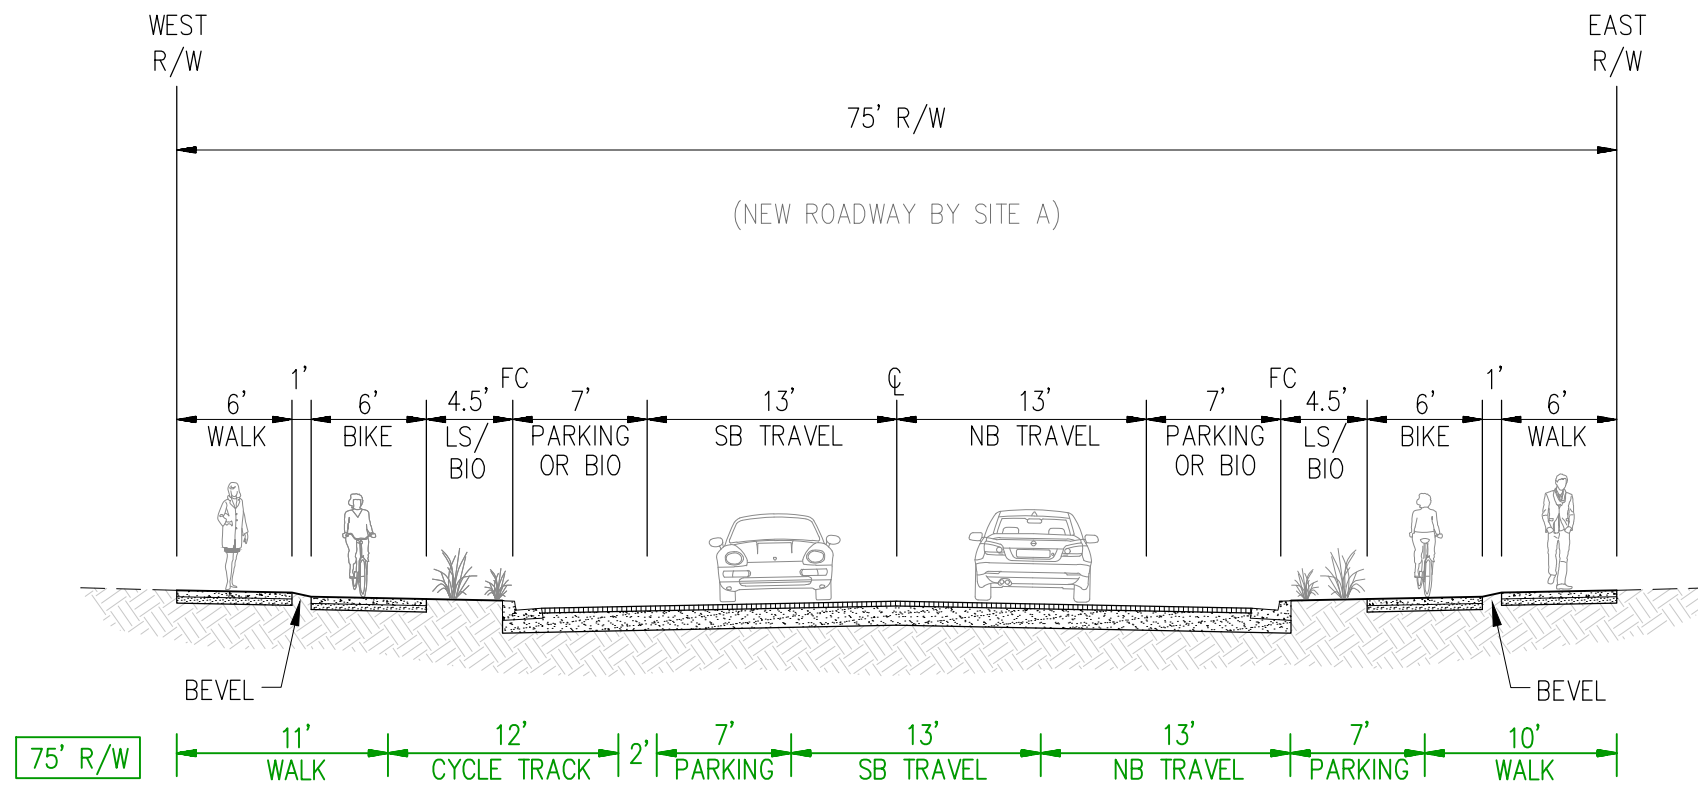

SECTION 8
PAN AM WAY (SOUTH)
 ORIGINAL SOURCE: SITE A (PHASE 1 IMPROVEMENT PLANS & DEVELOPMENT PLAN)

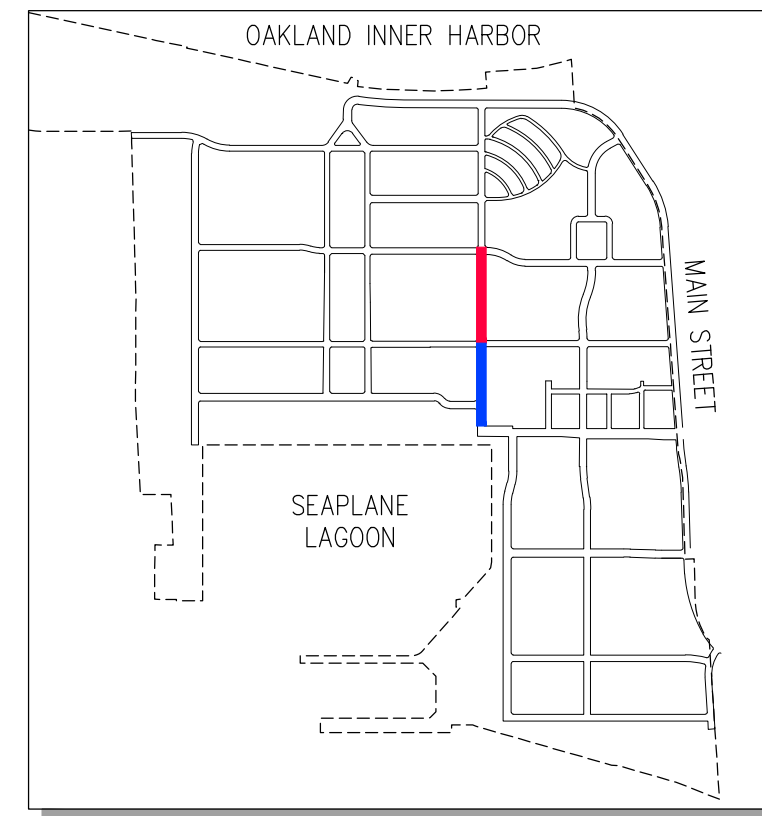


KEYMAP
 NOT TO SCALE

ALAMEDA POINT PROPOSED ROADWAYS REUSE AREAS & MAIN STREET NEIGHBORHOOD


CITY OF ALAMEDA ALAMEDA COUNTY CALIFORNIA

DATE: NOVEMBER 16, 2018 SCALE: 1" = 10'

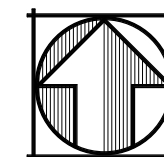


SAN RAMON (925) 866-0322
 SACRAMENTO (916) 375-1877
 WWW.CBANDG.COM

CIVIL ENGINEERS ■ SURVEYORS ■ PLANNERS

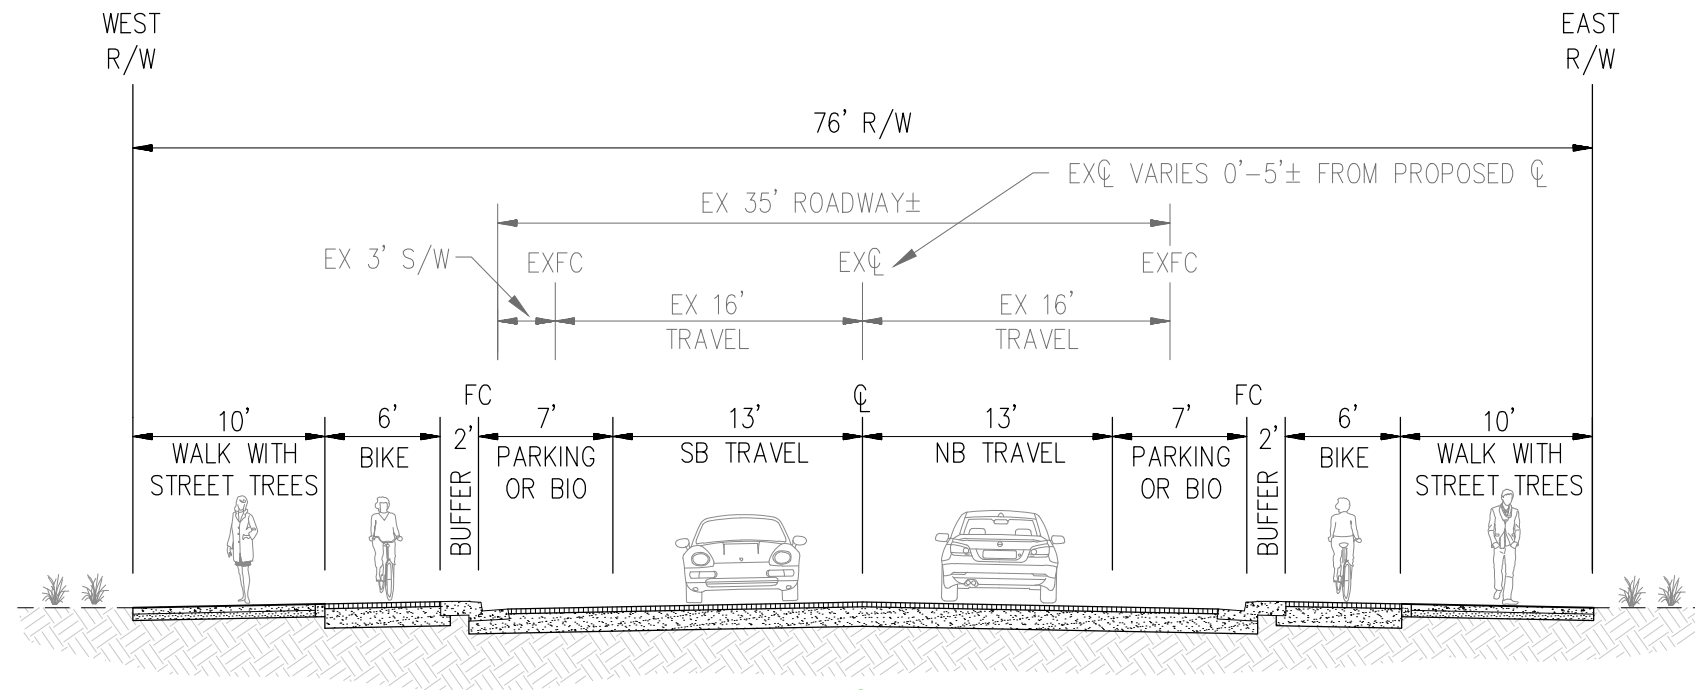


SECTION 9
ORION STREET (CENTRAL)
 ORIGINAL SOURCE: M.S.N. SPECIFIC PLAN

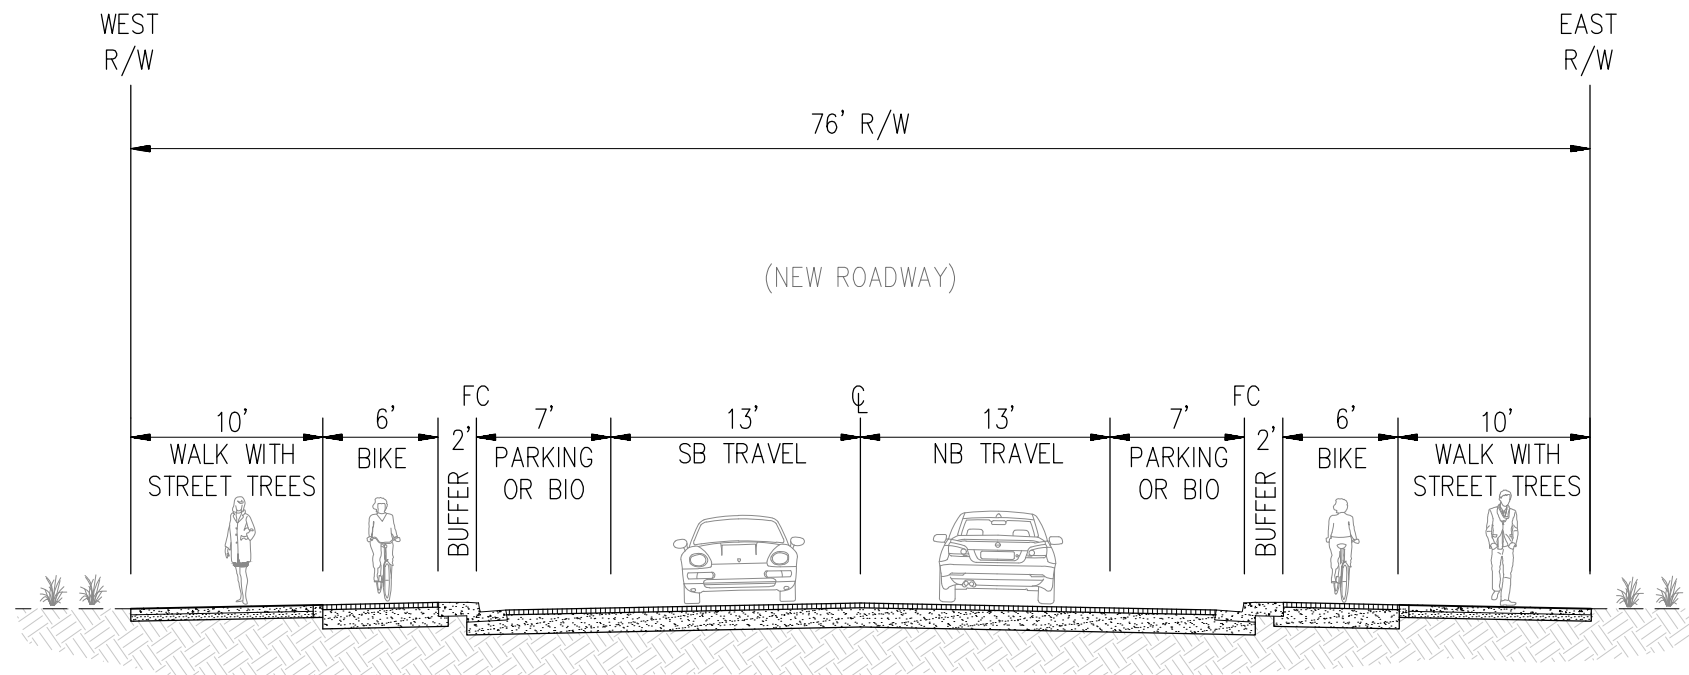

SECTION 10
ORION STREET (SOUTH)

SOURCE: SITE A (PHASE 1 IMPROVEMENT PLANS & DEVELOPMENT PLAN)

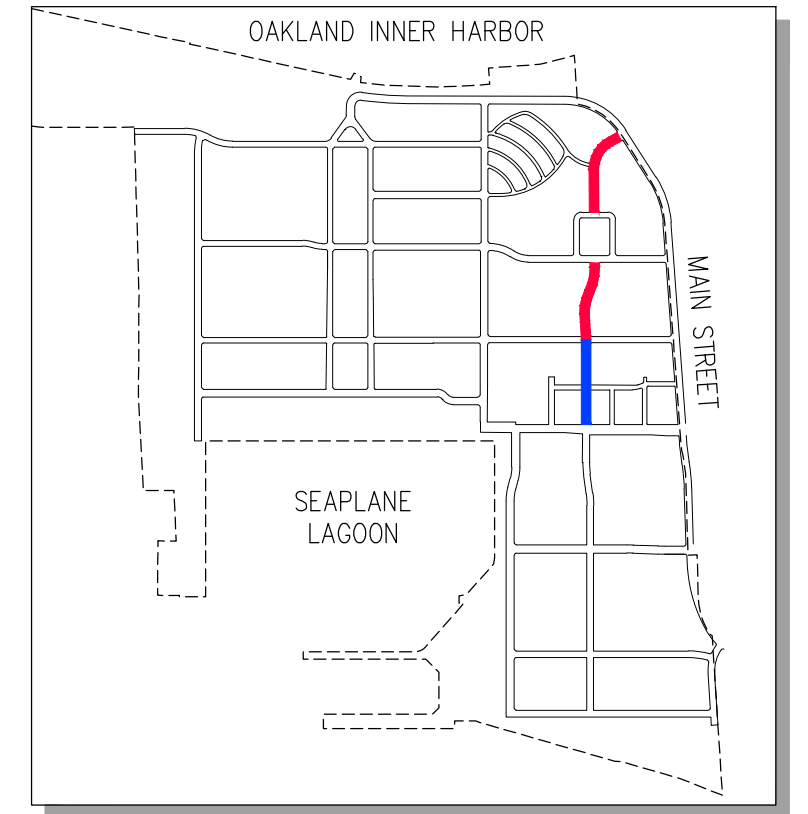


KEYMAP
 NOT TO SCALE

ALAMEDA POINT
PROPOSED ROADWAYS
 REUSE AREAS & MAIN STREET NEIGHBORHOOD



CITY OF ALAMEDA ALAMEDA COUNTY CALIFORNIA

DATE: NOVEMBER 16, 2018 SCALE: 1" = 10'

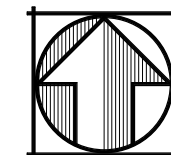


SAN RAMON (925) 866-0322
 SACRAMENTO (916) 375-1877
 WWW.CBANDG.COM

CIVIL ENGINEERS ■ SURVEYORS ■ PLANNERS

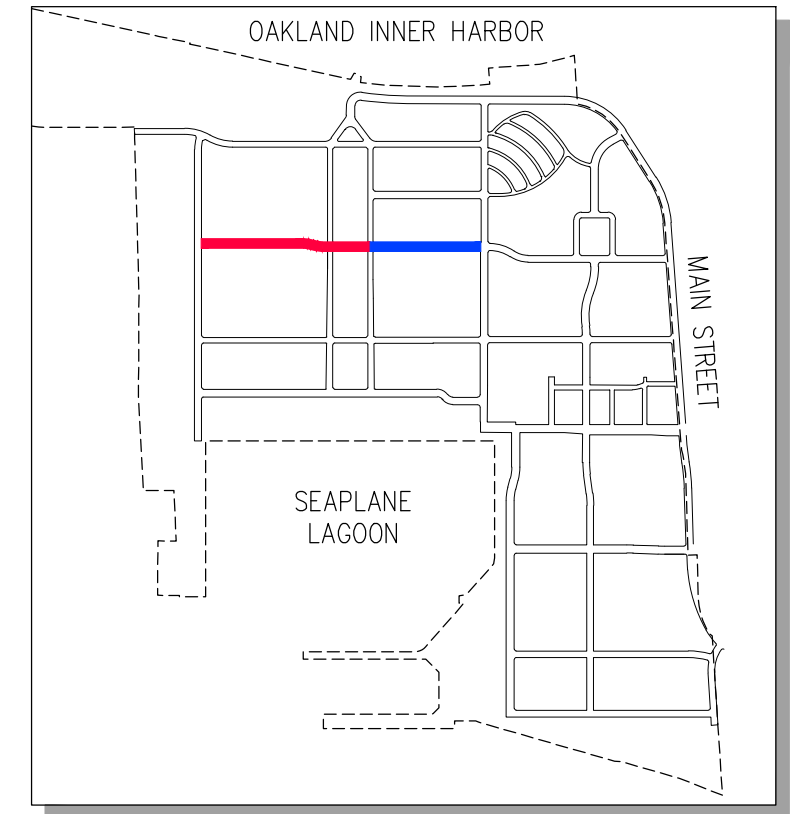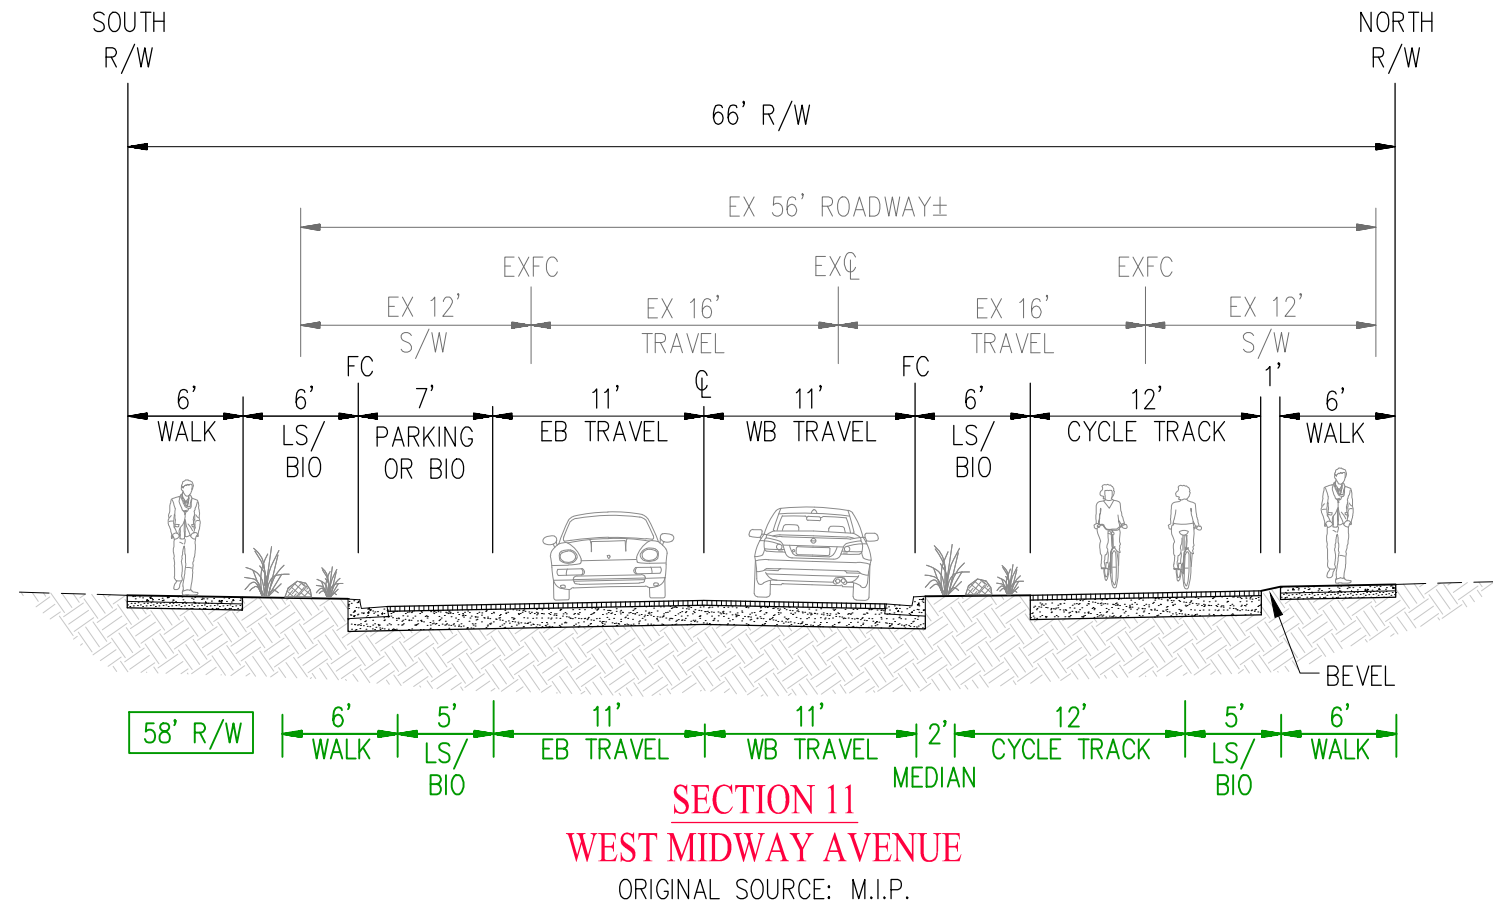


KEYMAP
NOT TO SCALE

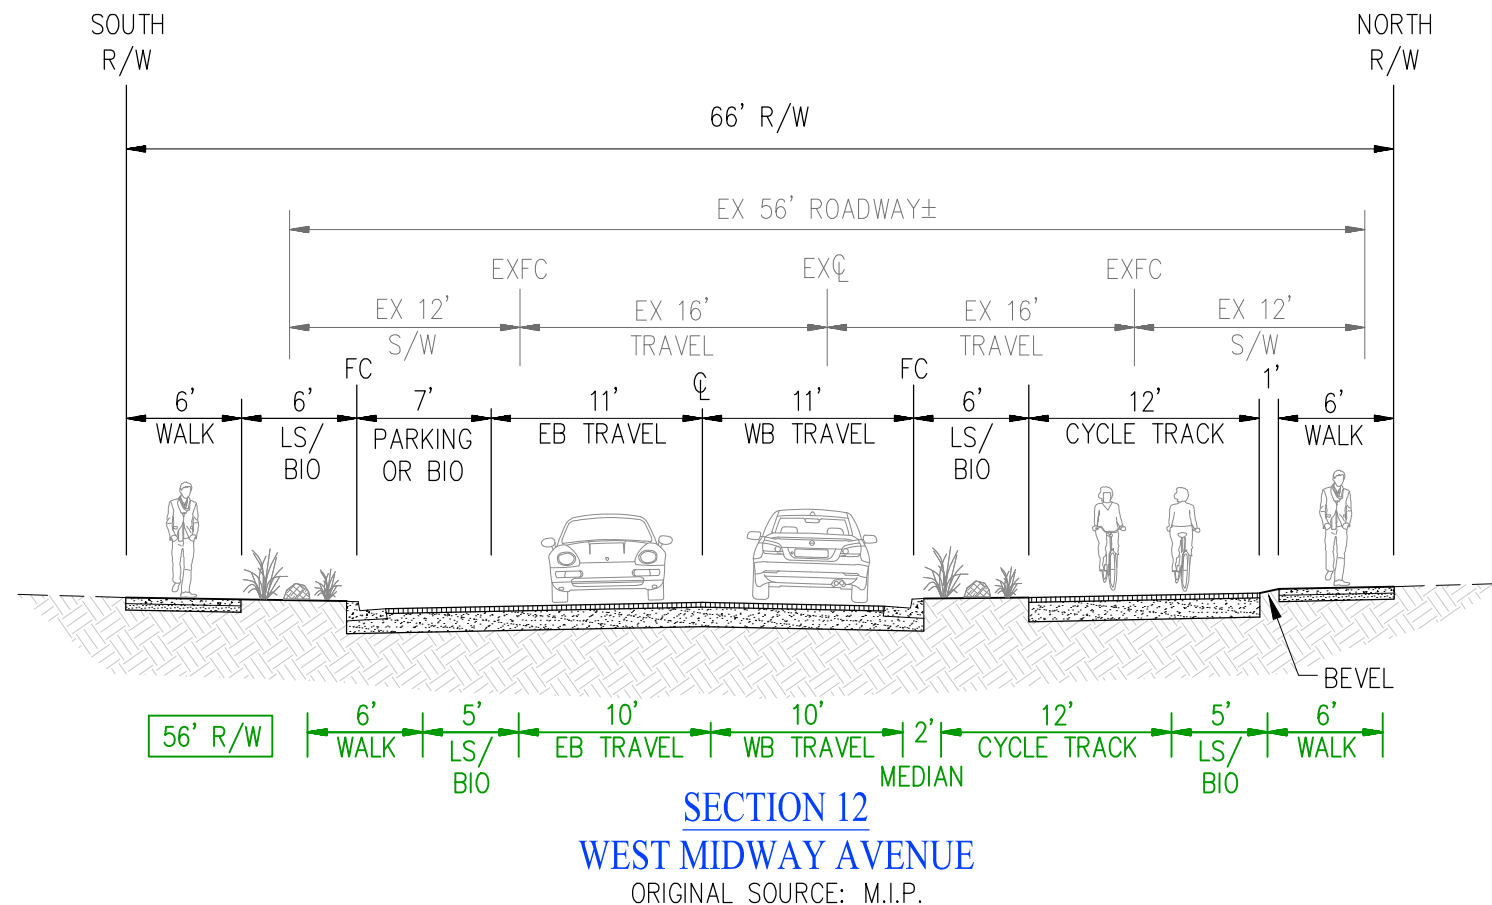

ALAMEDA POINT PROPOSED ROADWAYS REUSE AREAS & MAIN STREET NEIGHBORHOOD



CITY OF ALAMEDA ALAMEDA COUNTY CALIFORNIA

DATE: NOVEMBER 16, 2018 SCALE: 1" = 10'

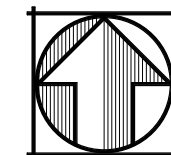


SAN RAMON (925) 866-0322
SACRAMENTO (916) 375-1877
WWW.CBANDG.COM

CIVIL ENGINEERS ■ SURVEYORS ■ PLANNERS

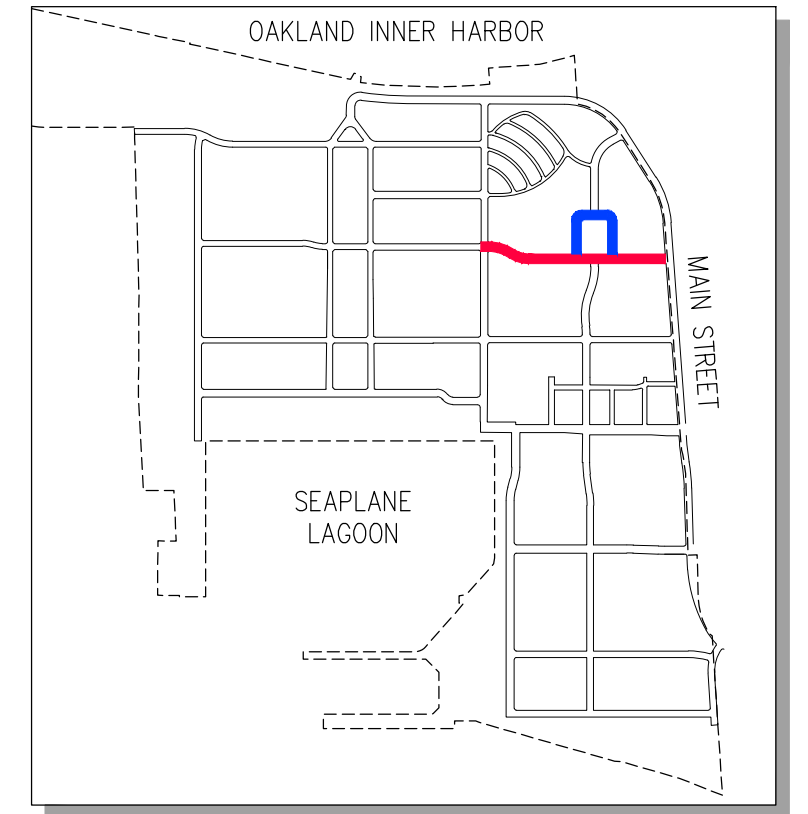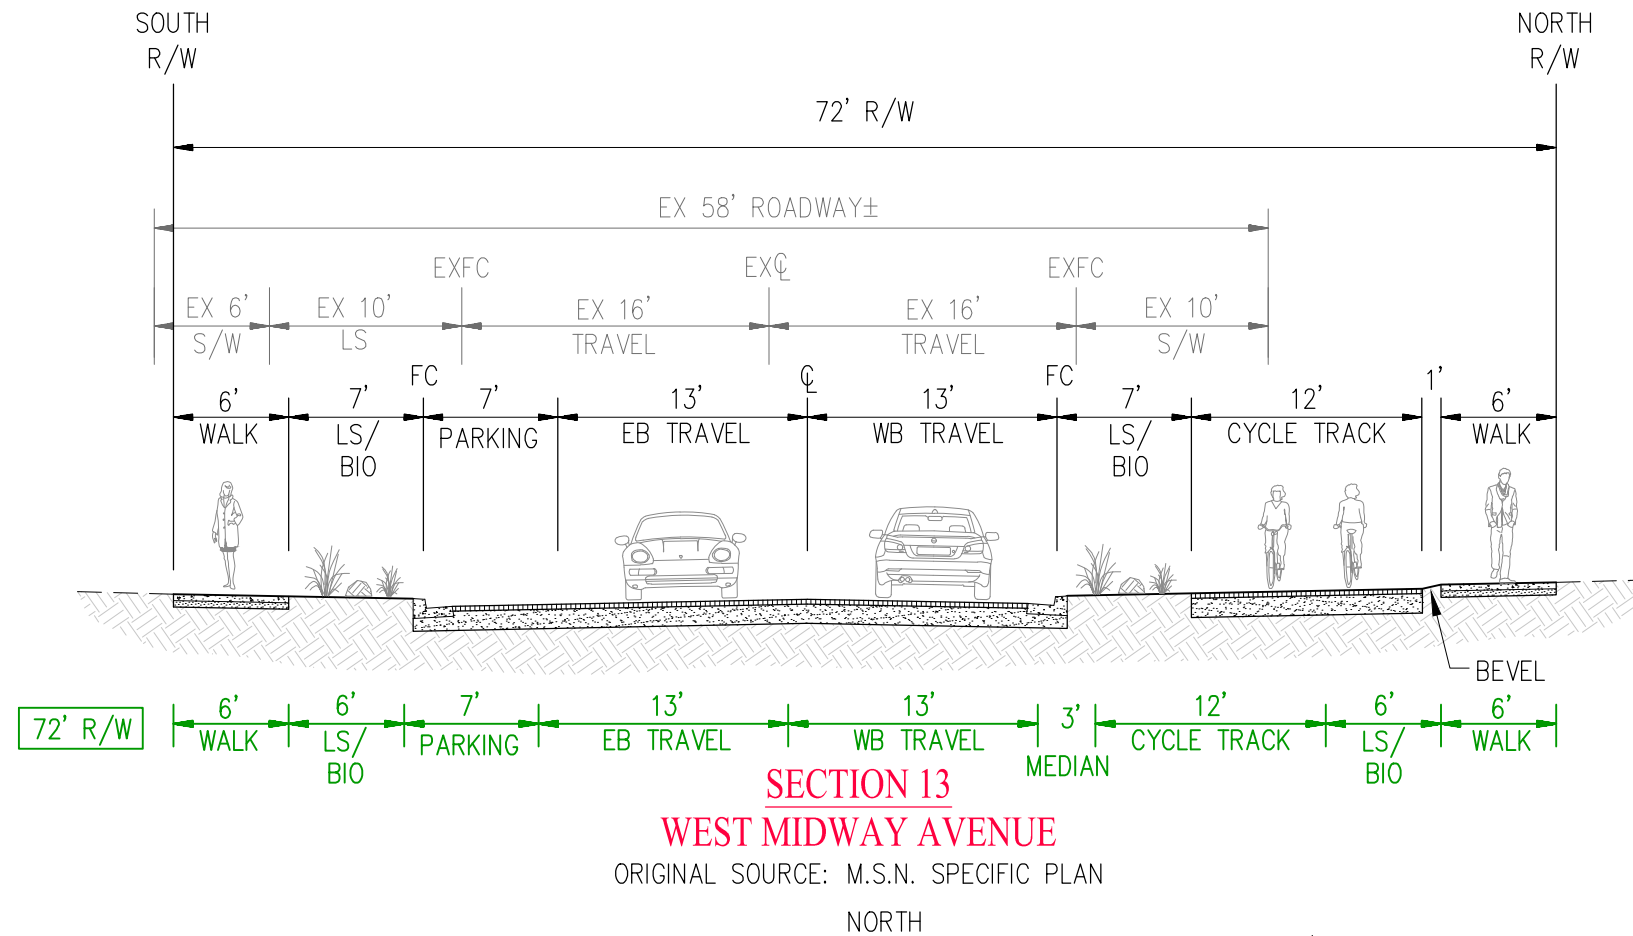


KEYMAP
NOT TO SCALE

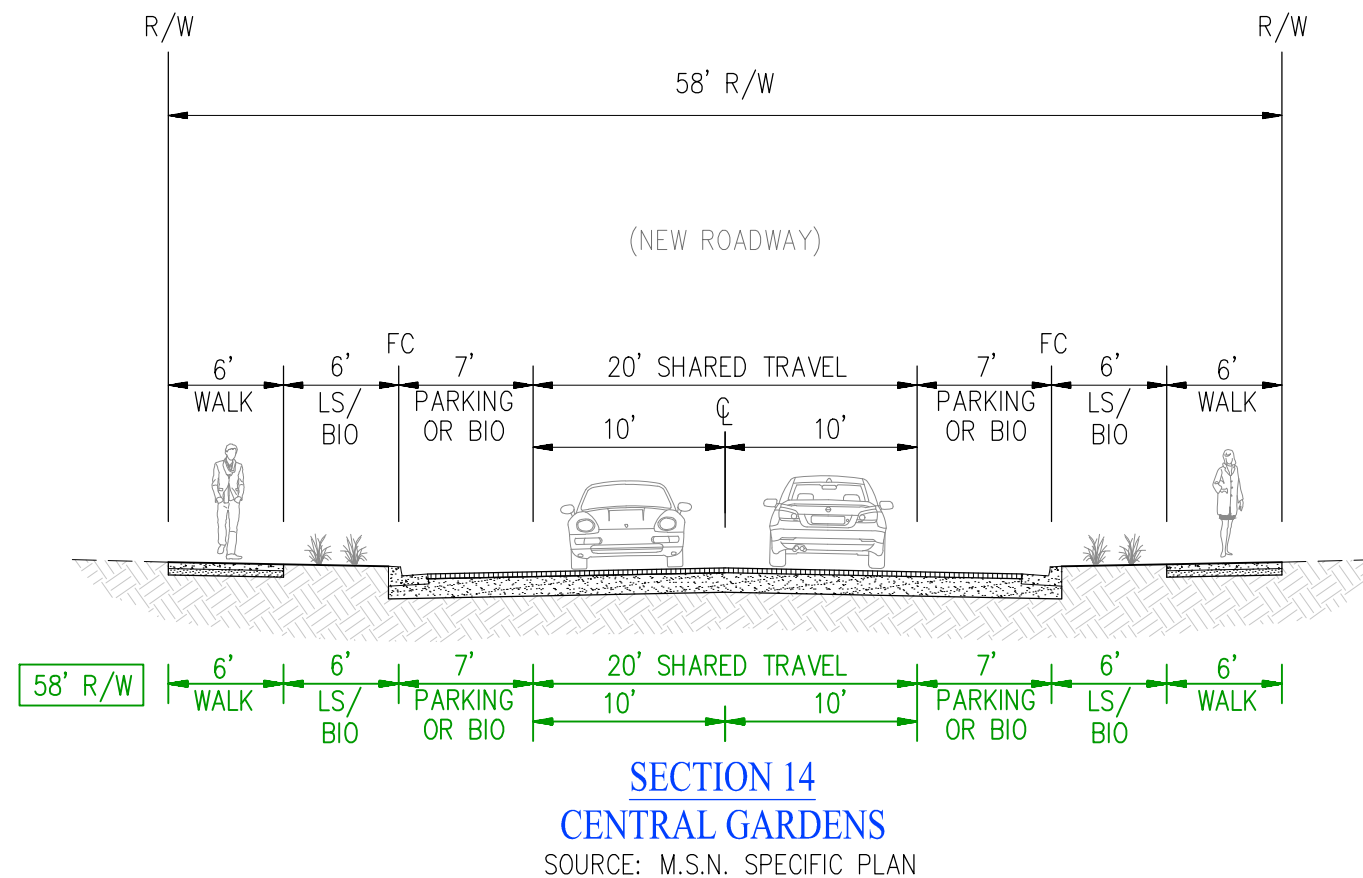

ALAMEDA POINT PROPOSED ROADWAYS REUSE AREAS & MAIN STREET NEIGHBORHOOD




CITY OF ALAMEDA ALAMEDA COUNTY CALIFORNIA

DATE: NOVEMBER 16, 2018 SCALE: 1" = 10'

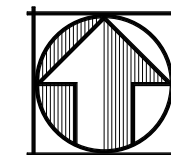

SAN RAMON (925) 866-0322
SACRAMENTO (916) 375-1877
WWW.CBANDG.COM


CIVIL ENGINEERS ■ SURVEYORS ■ PLANNERS

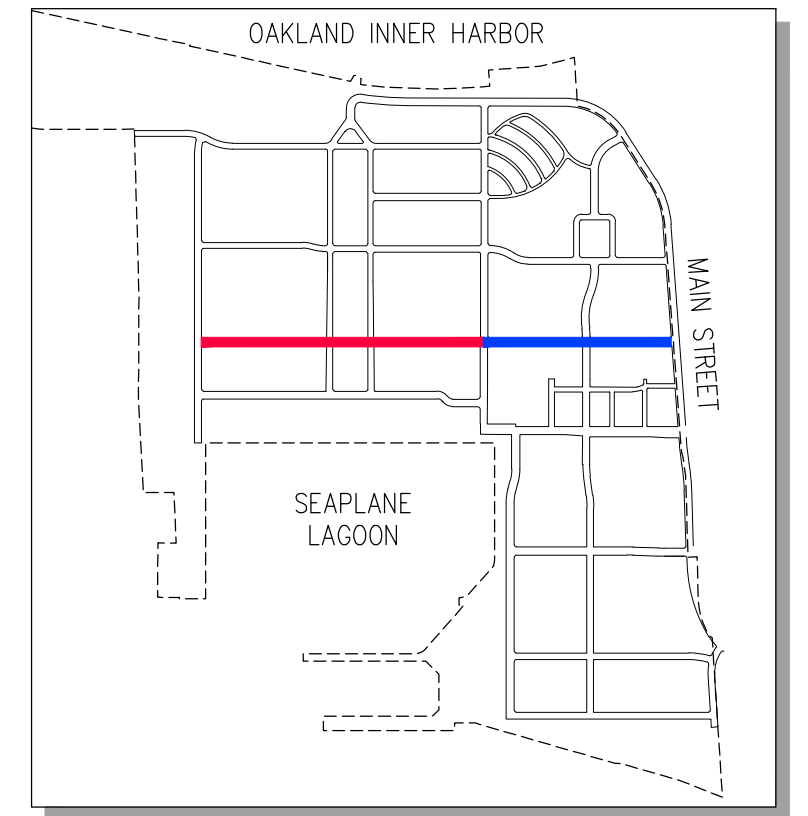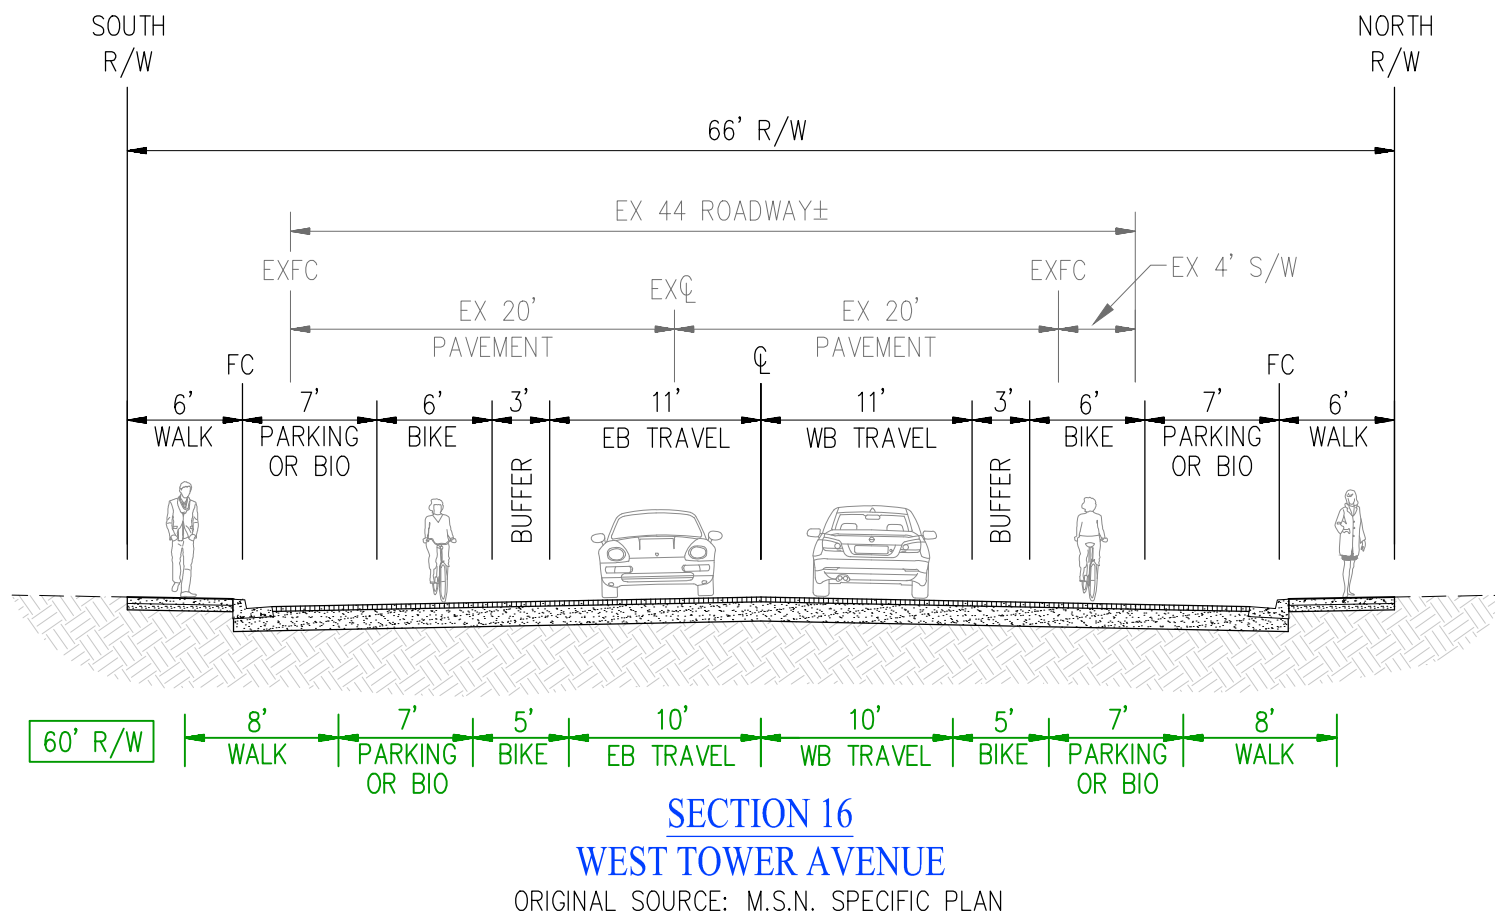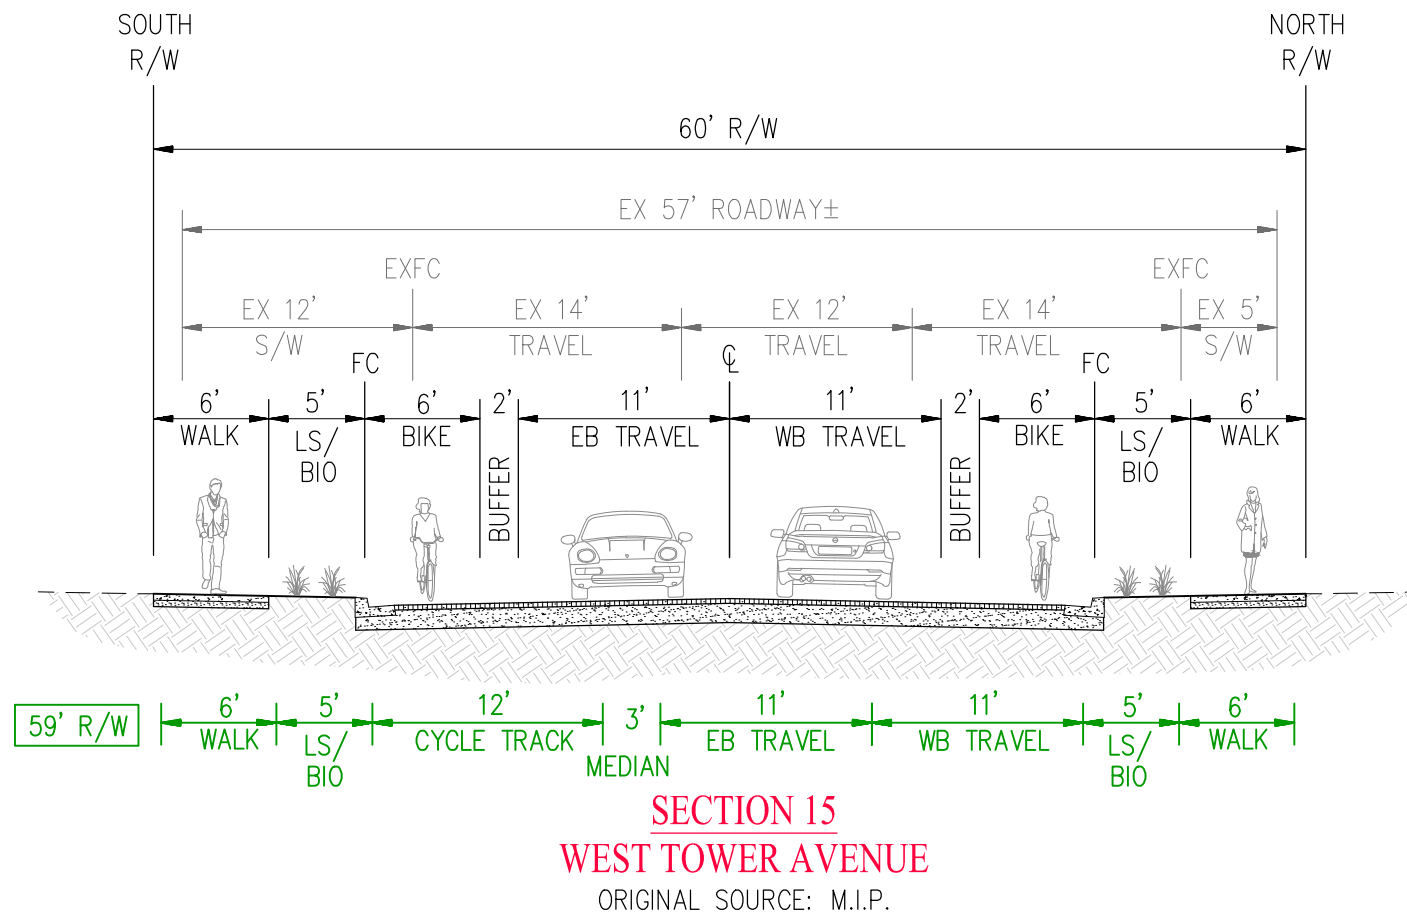

KEYMAP
 NOT TO SCALE


ALAMEDA POINT PROPOSED ROADWAYS REUSE AREAS & MAIN STREET NEIGHBORHOOD

CITY OF ALAMEDA ALAMEDA COUNTY CALIFORNIA
 DATE: NOVEMBER 16, 2018 SCALE: 1" = 10'

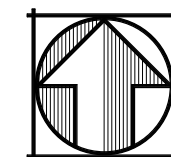


SAN RAMON (925) 866-0322
 SACRAMENTO (916) 375-1877
 WWW.CBANDG.COM


CIVIL ENGINEERS ■ SURVEYORS ■ PLANNERS

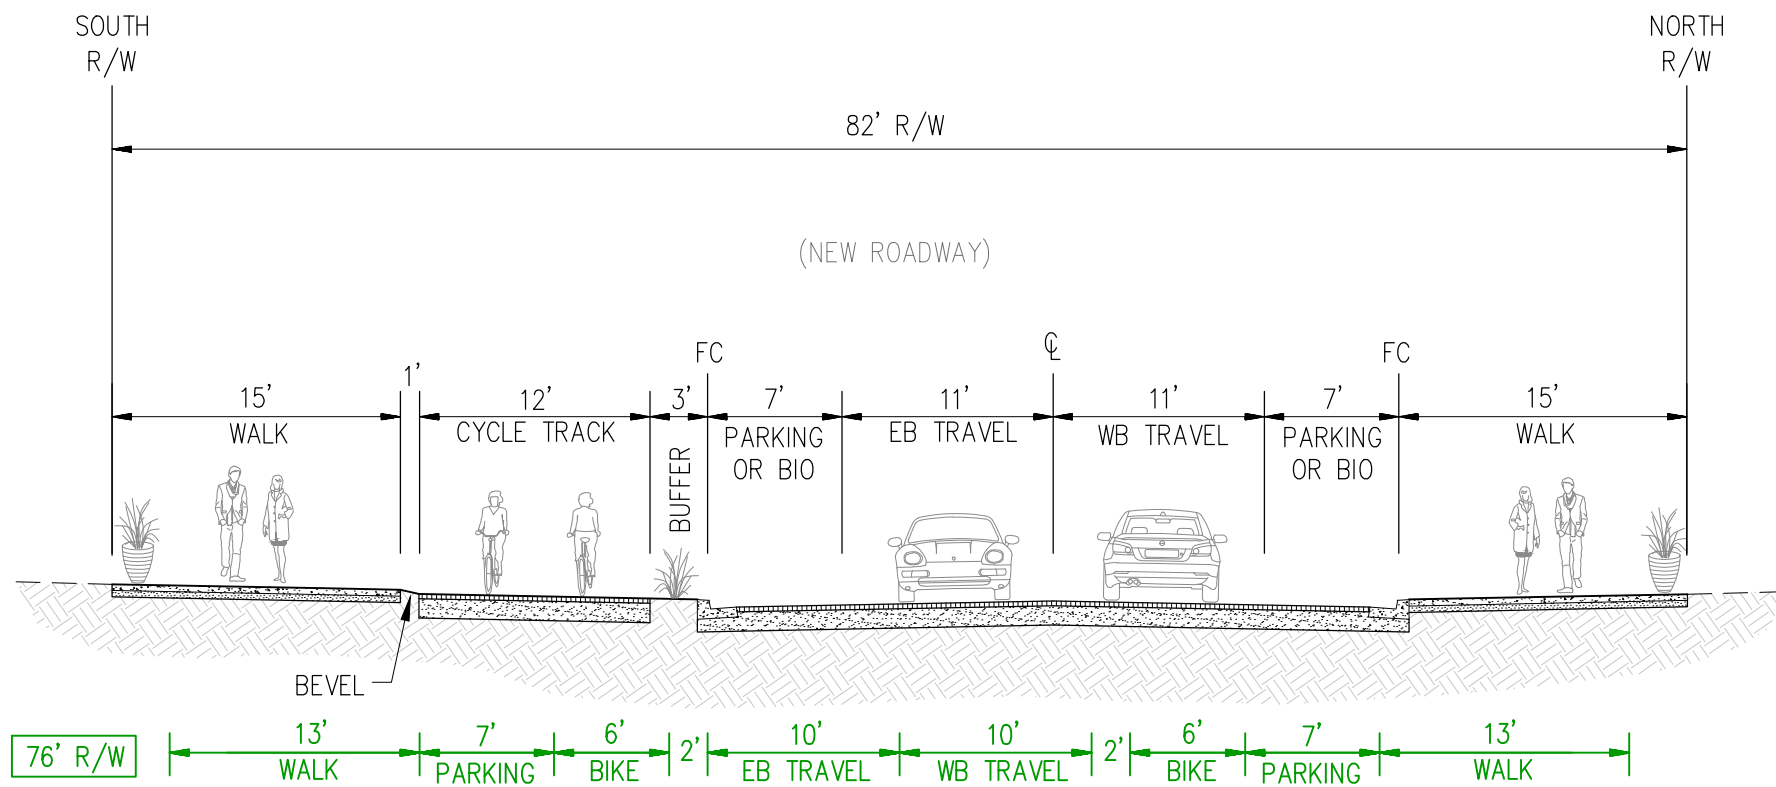

SECTION 17
SEAPLANE (NORTH)
 ORIGINAL SOURCE: M.I.P.

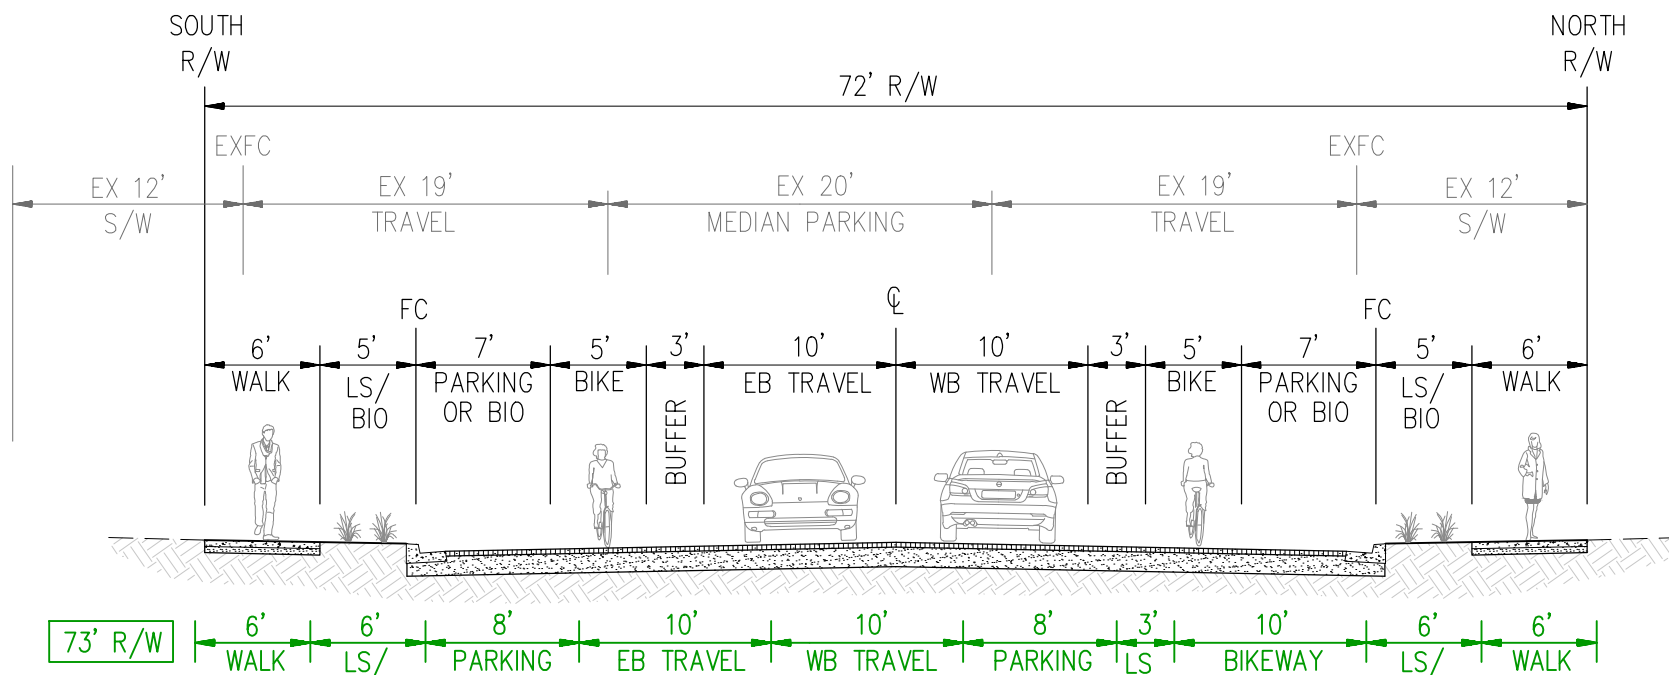

SECTION 18
ESSEX DRIVE
 ORIGINAL SOURCE: M.I.P.

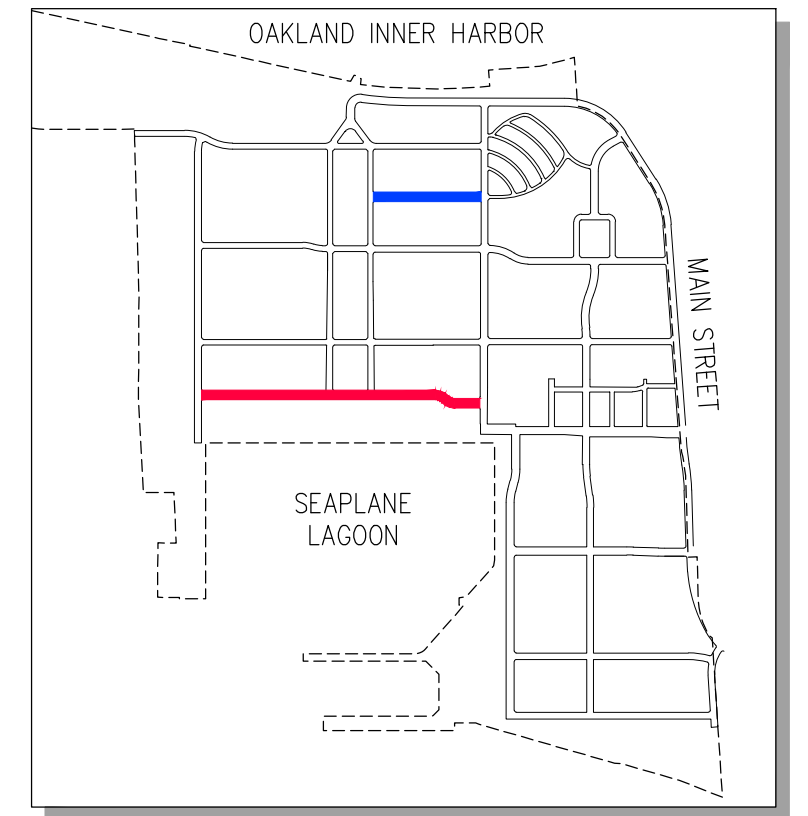


KEYMAP
 NOT TO SCALE

ALAMEDA POINT PROPOSED ROADWAYS REUSE AREAS & MAIN STREET NEIGHBORHOOD


CITY OF ALAMEDA ALAMEDA COUNTY CALIFORNIA

DATE: NOVEMBER 16, 2018 SCALE: 1" = 10'

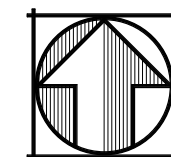


SAN RAMON (925) 866-0322
 SACRAMENTO (916) 375-1877
 WWW.CBANDG.COM

CIVIL ENGINEERS ■ SURVEYORS ■ PLANNERS

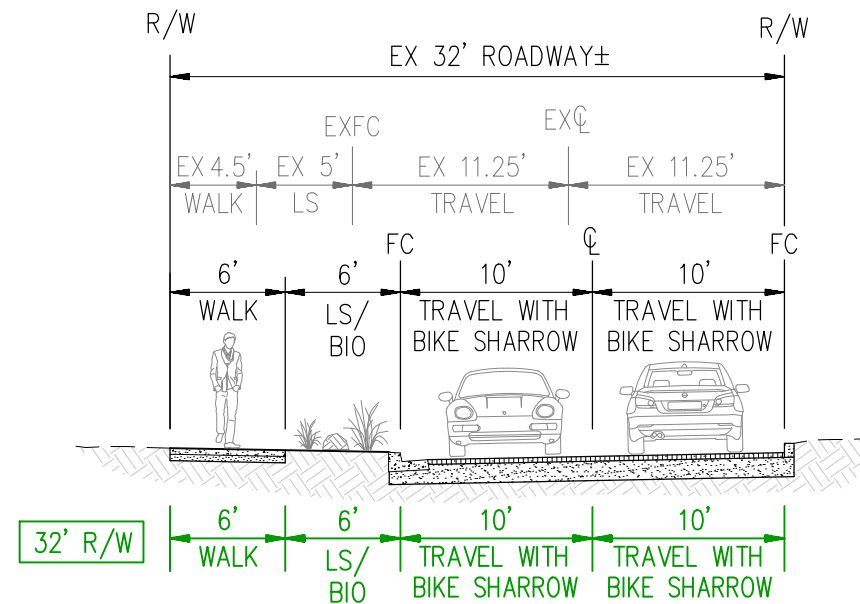

SECTION 19
BIG WHITES
SOURCE: M.I.P.

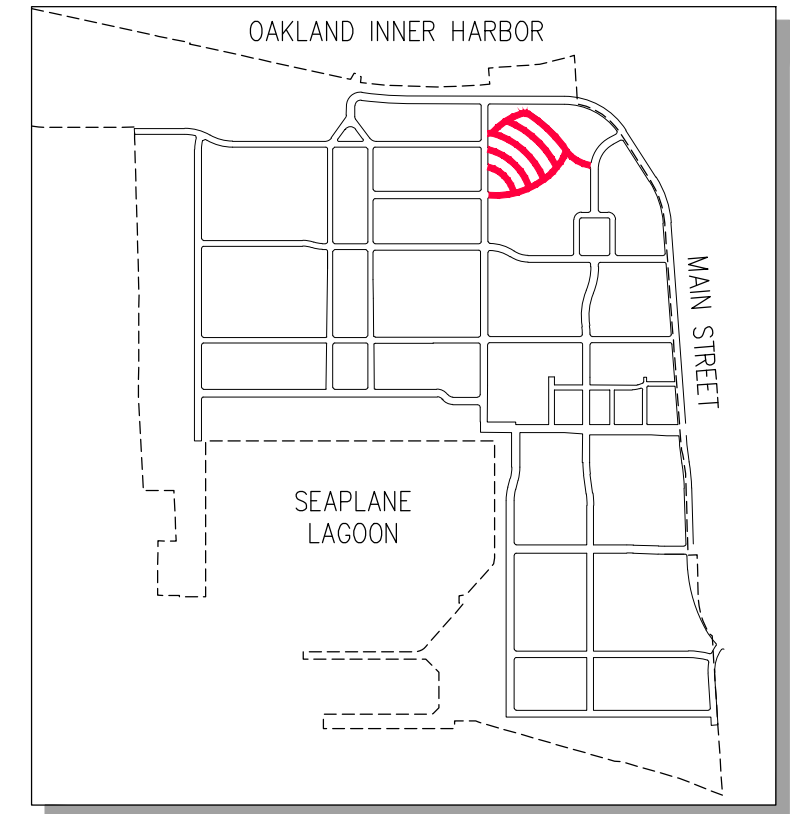


KEYMAP
NOT TO SCALE

ALAMEDA POINT PROPOSED ROADWAYS REUSE AREAS & MAIN STREET NEIGHBORHOOD

CITY OF ALAMEDA ALAMEDA COUNTY CALIFORNIA

DATE: NOVEMBER 16, 2018 SCALE: 1" = 10'

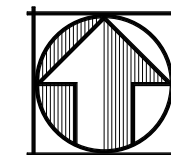

SAN RAMON (925) 866-0322
SACRAMENTO (916) 375-1877
WWW.CBANDG.COM

CIVIL ENGINEERS ■ SURVEYORS ■ PLANNERS