

# PEDAL CYCLING ALAMEDA - SITE PLAN

CITY OF ALAMEDA - USE PERMIT APPLICATION

Prepared by: Kelly Storms (562-277-8152)

Scale: 1':1/8"

10/18/2018

RECEIVED

OCT 22 2018

PERMIT CENTER  
ALAMEDA, CA 94501

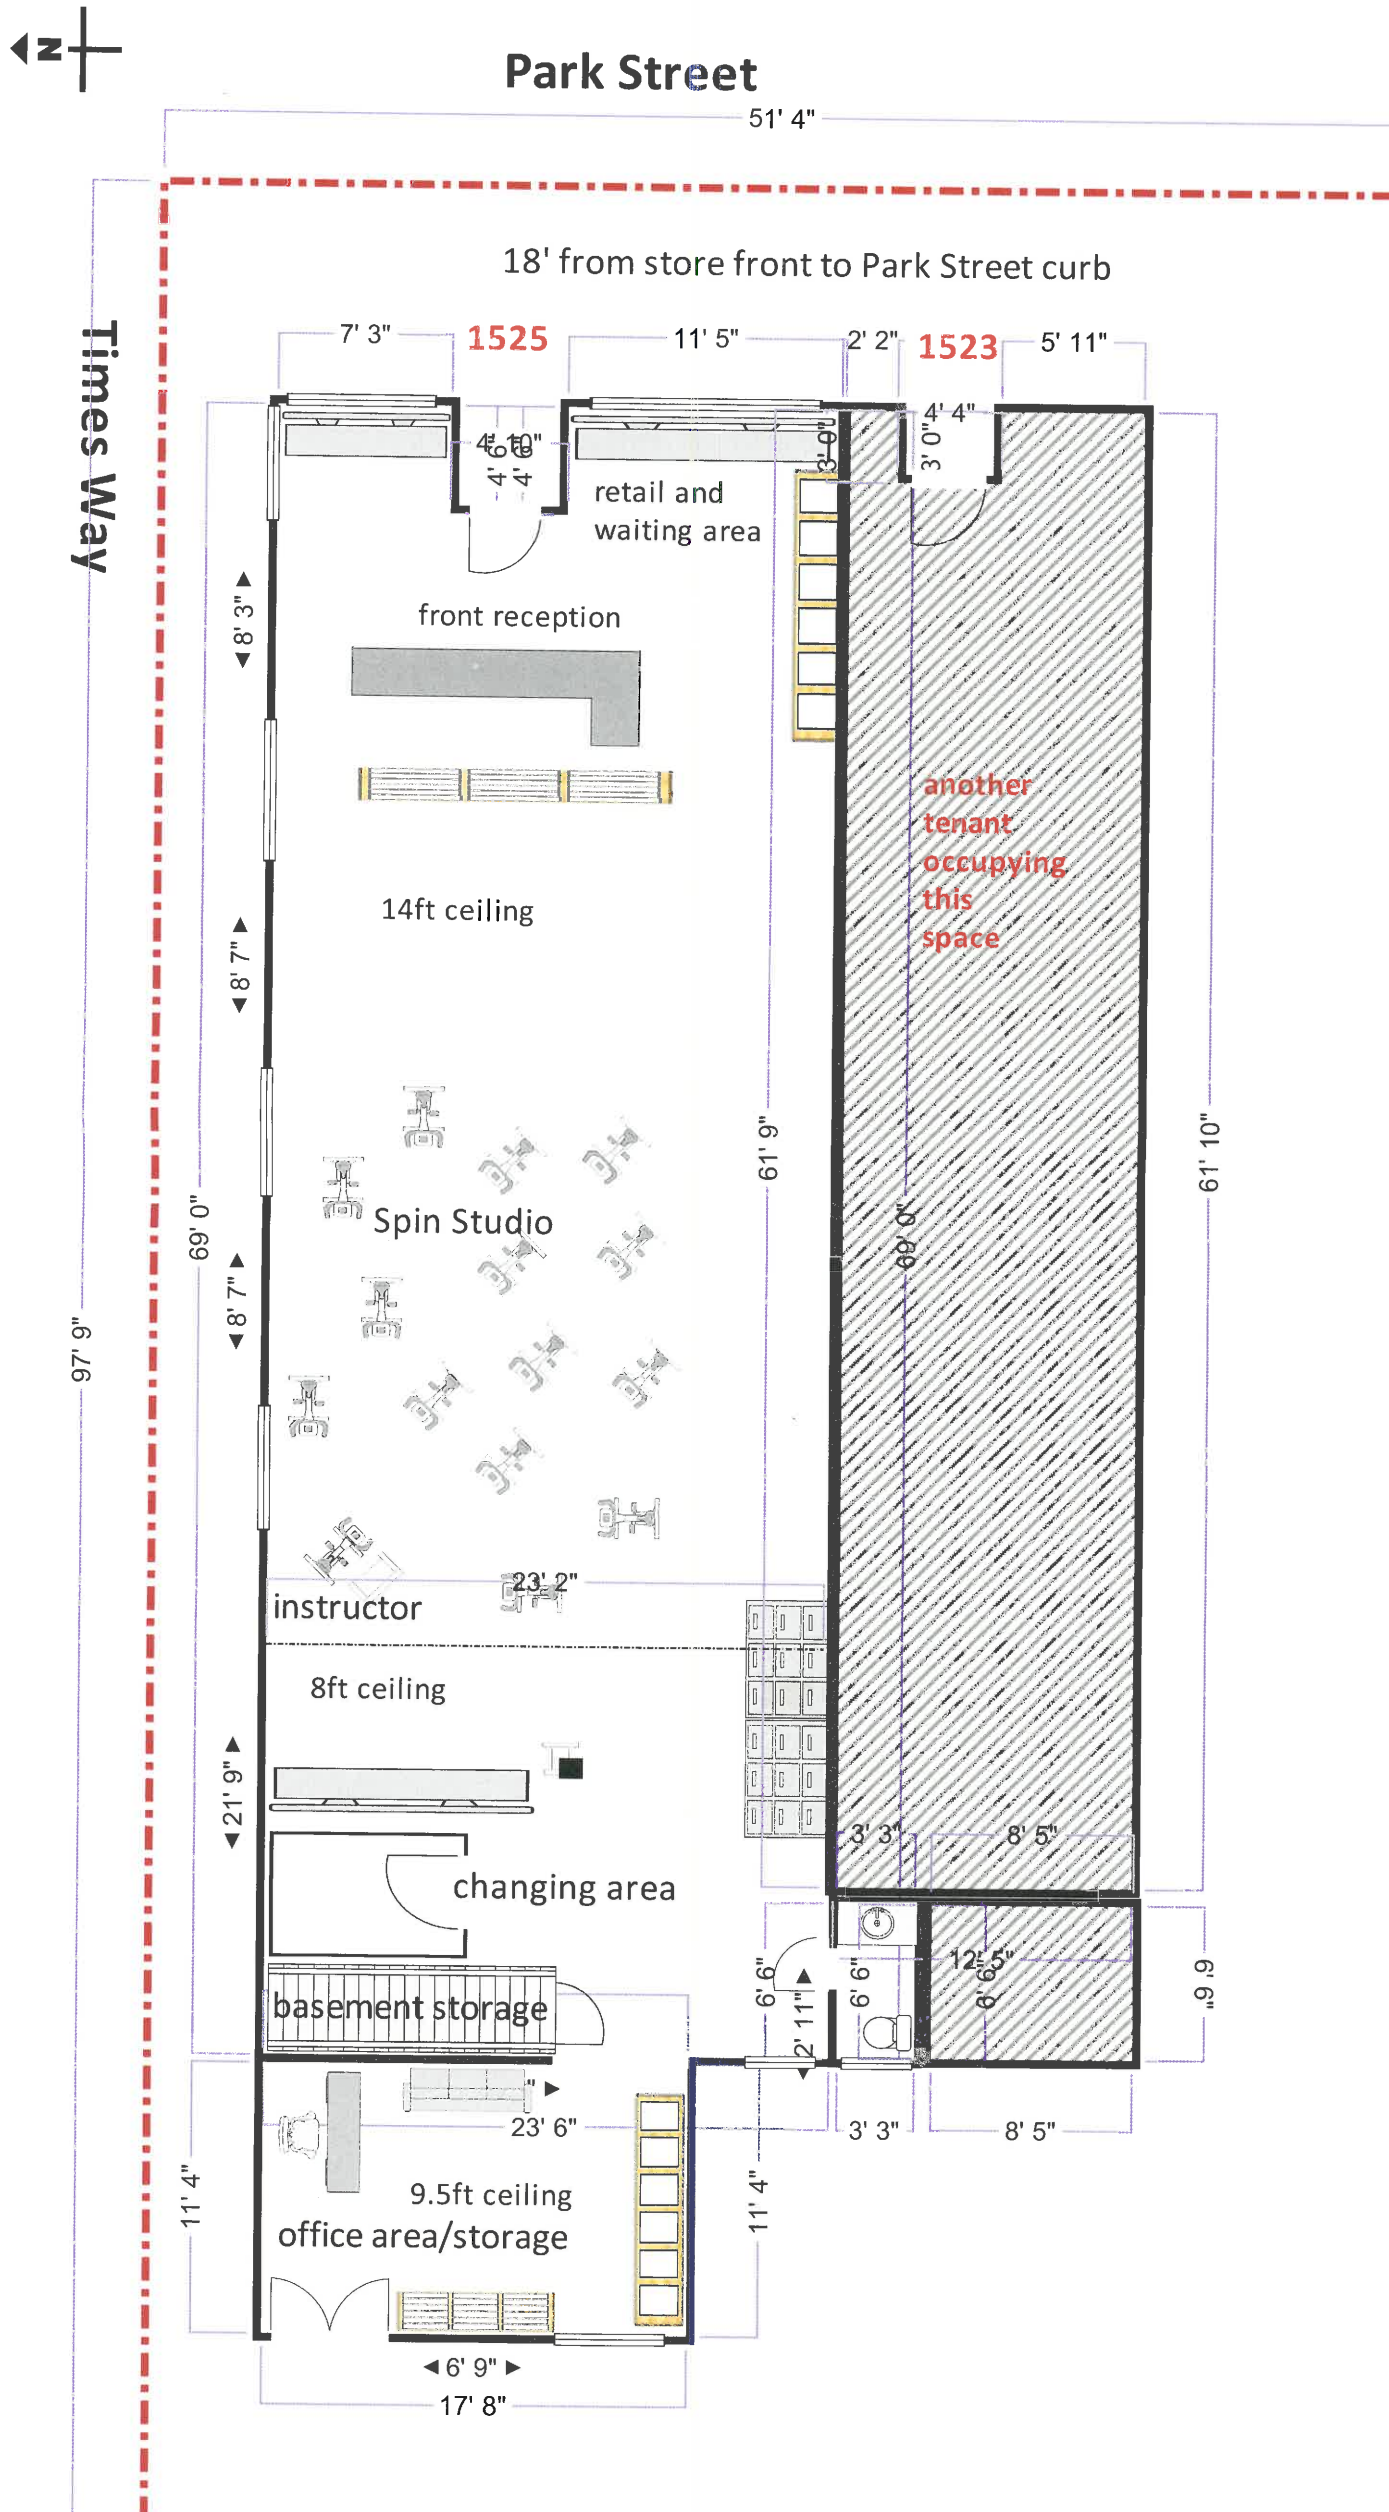


Exhibit 1  
Item 3-A, 12/3/18  
Zoning Administrator Hearing

