

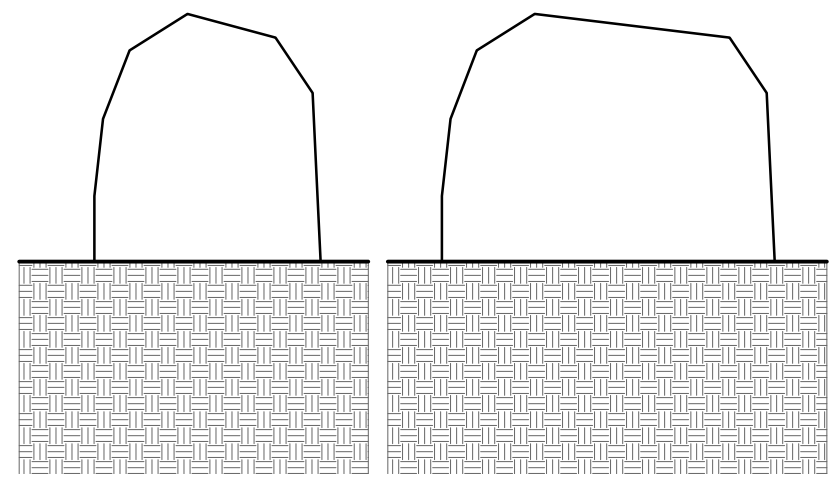
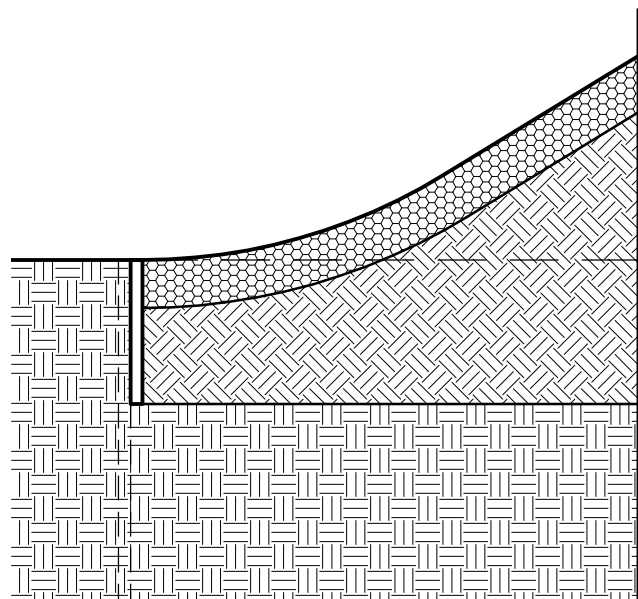
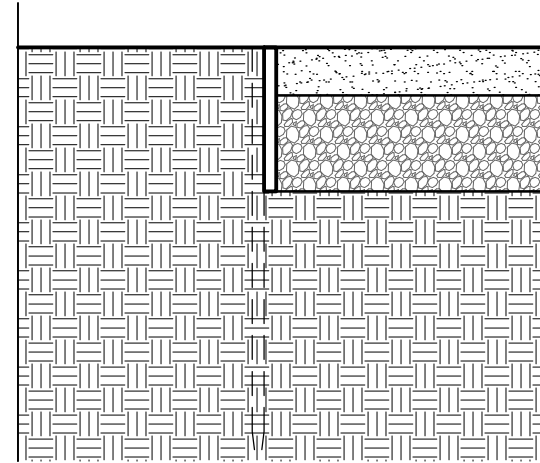


EXHIBIT 2

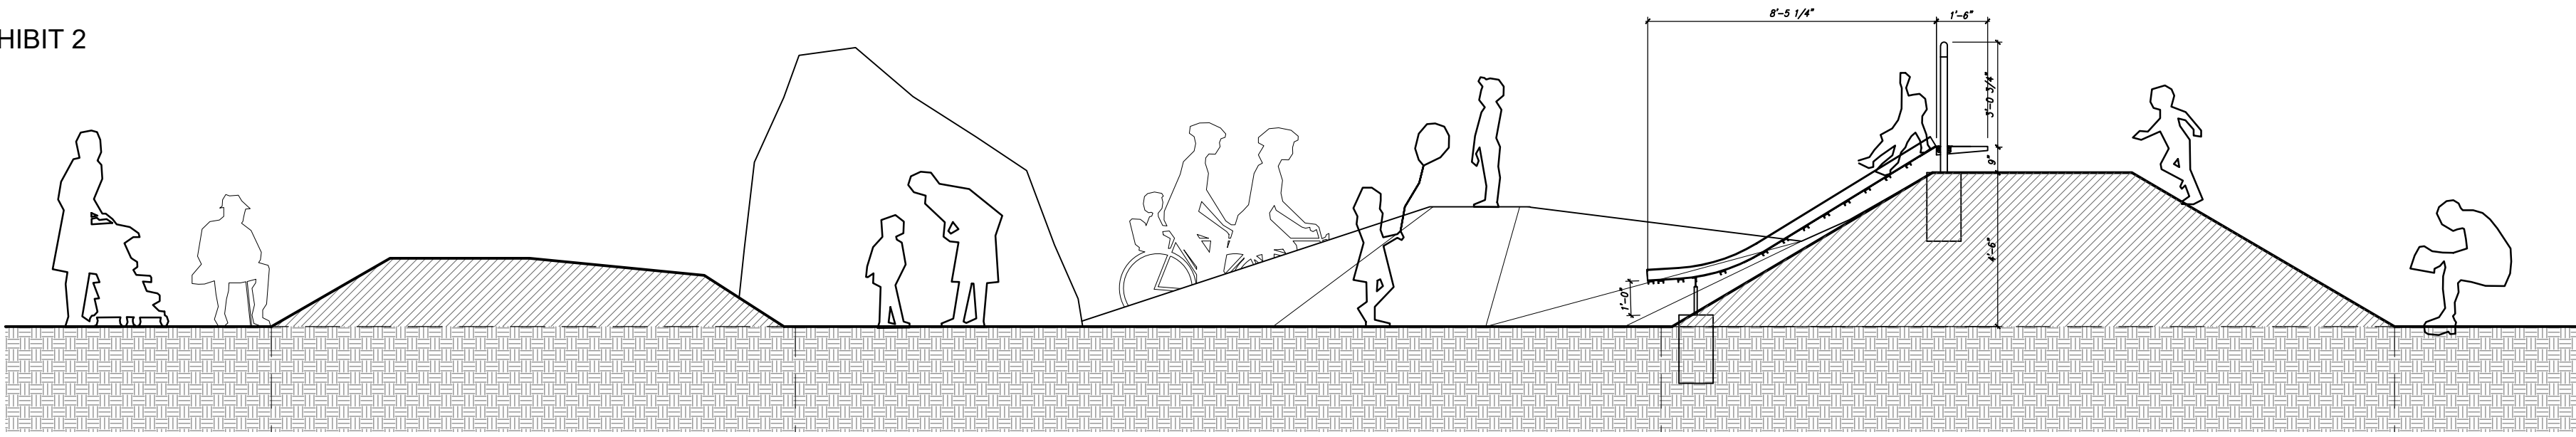

- Slide - Bury mount single lane stainless steel 5' wide embankment slide w/ 5' entrance elevation, transfer station and grab bar (Natural Structures Mfr., Baker City, OR (\$10,008.32 w/ tax and shipping)
- Platform - 4'x4' flat surface
- Mound - slope varies
- Decomposed granite, 2" deep o/ 4" baserock. Steel edging.
- Log Trail
- Wood-chips - Playground fiber, 100% virgin material or EWF (Engineered Wood Fiber), meets ATSM standards for purity and safety. Depth of 8"-12" o/ geotextile mat over 4" base rock.
- Stump Trail - series of wood rounds set on 8" baserock, 14" diameter; varying heights: 12", 20", and 28".
- Benches - Metal and wood bench (Natural Structures Mfr., Baker City, OR, Model 02-126)
- Alternate Material - Turf
- Hole - saw cut tunnel in log 26"x26"
- Climbing Rock - Pinnacle & (2) outrigger nets. (AdventureScapes® Design 3, Model #168366)
- Wood Animals - (3) carved animals, set on conc. base, 12" diam. x 24" deep.

- 6'-10"
- 3'-0"
- 10'-0"
- 7'-6"
- 7'-8"
- 5'-0"

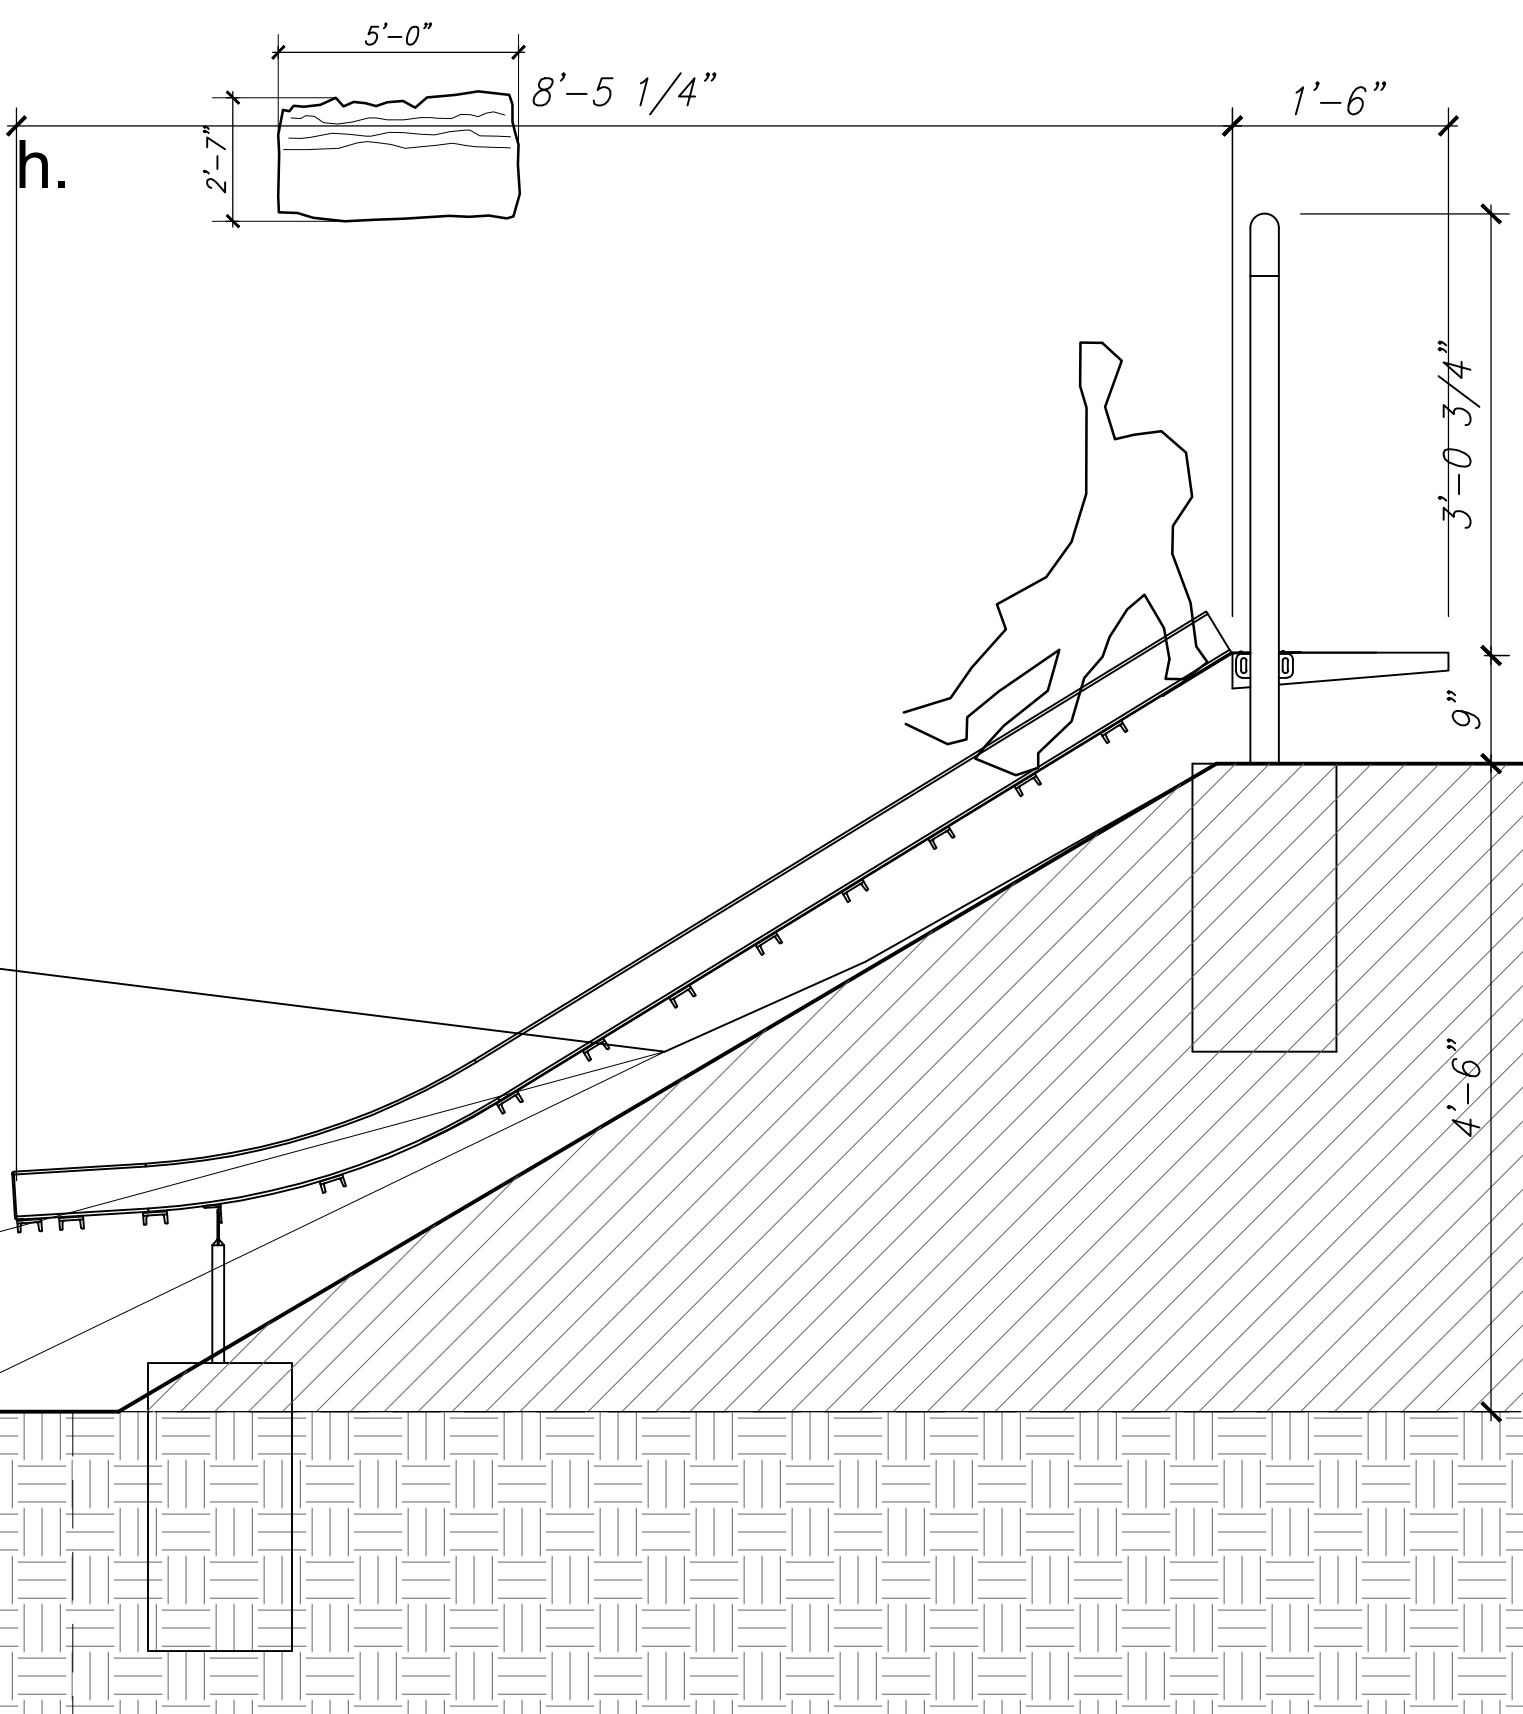

Logs from Alameda parks

