




## CITY OF ALAMEDA



CENTRAL AVENUE SAFETY IMPROVEMENT PROJECT MARCH, 2021 - SHEET 1

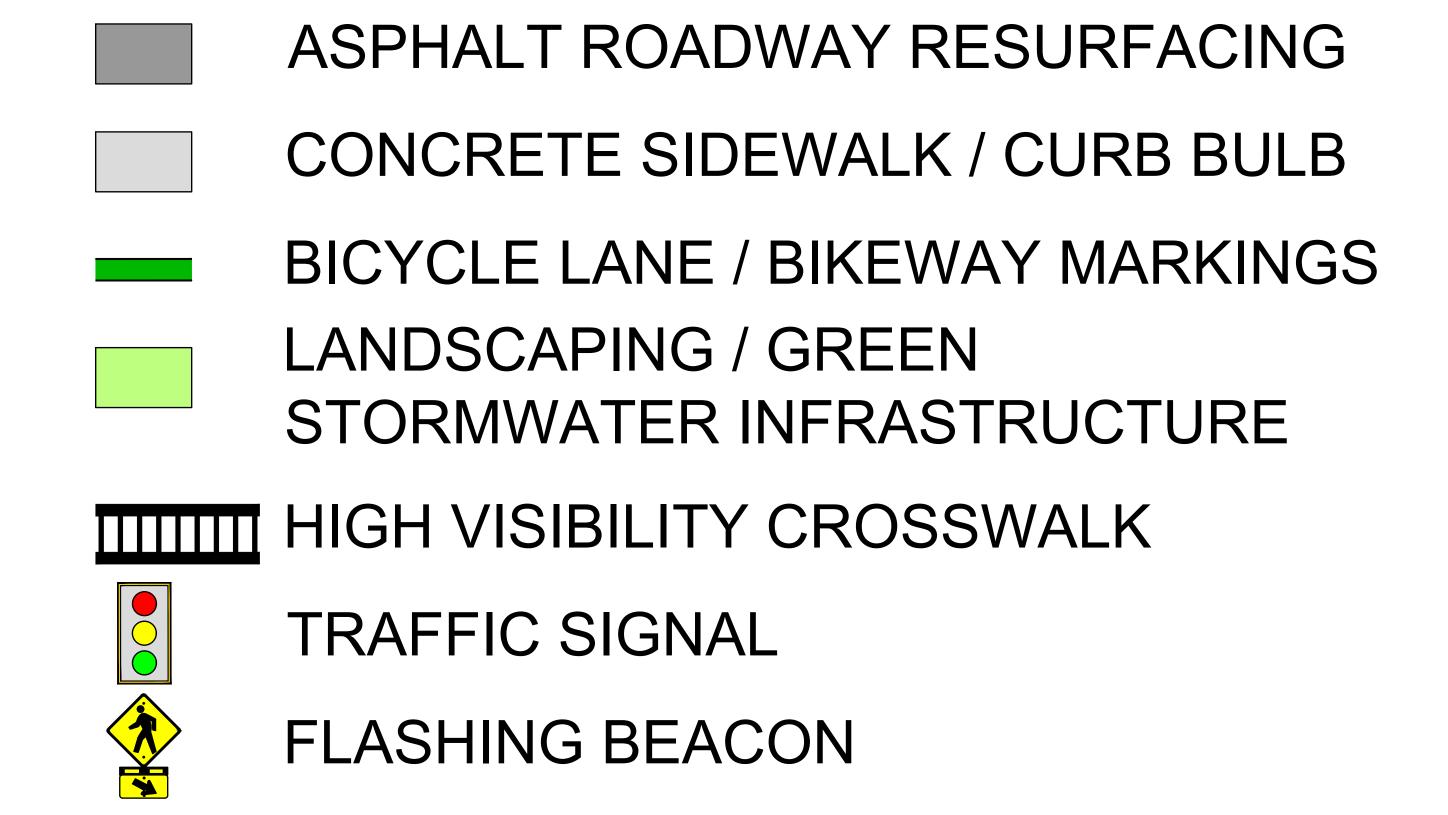

BUS STOP




PRELIMINARY DRAFT - NOT FOR CONSTRUCTION




#### LANE EACH DIRECTION, A CENTER TURN LANE ACCESSI SPACE AND BIKE RACK CENTRAL AVE -\$ \$ 6'**∞ ~≈** ACCESSIBLE PARKING SPACE HIGH-VISIBILITY CROSSWA PADEN ELEMENTARY


# CITY OF ALAMEDA

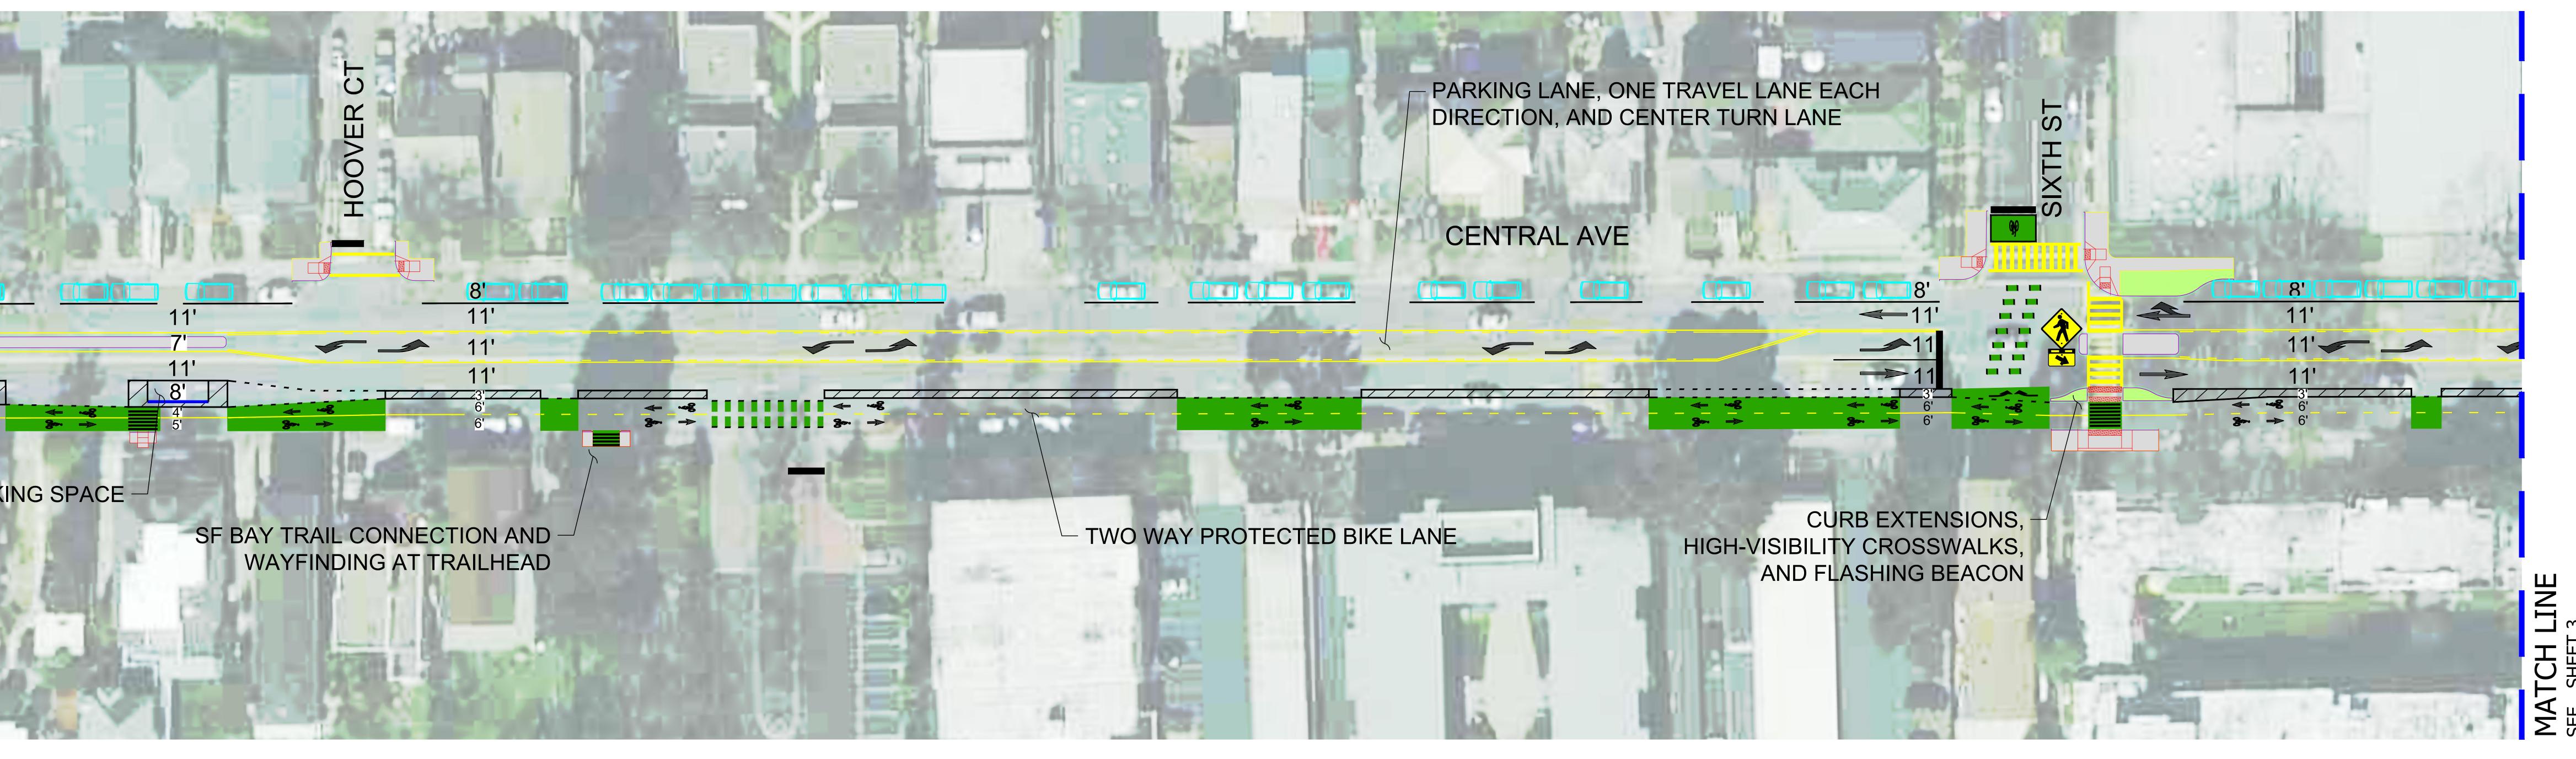




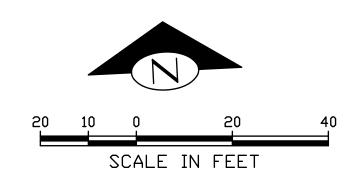

CENTRAL AVENUE SAFETY IMPROVEMENT PROJECT MARCH, 2021 - SHEET 2

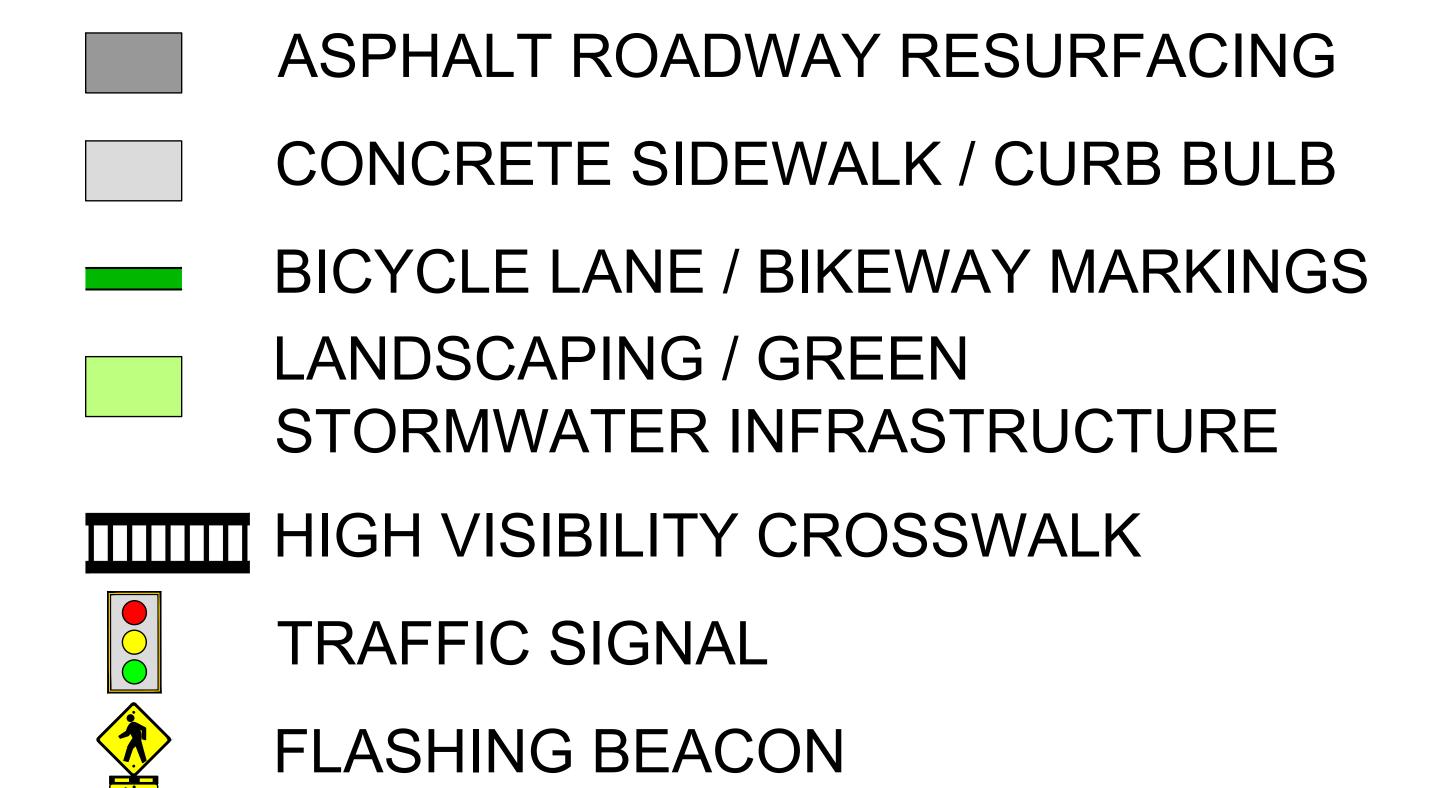

BUS STOP

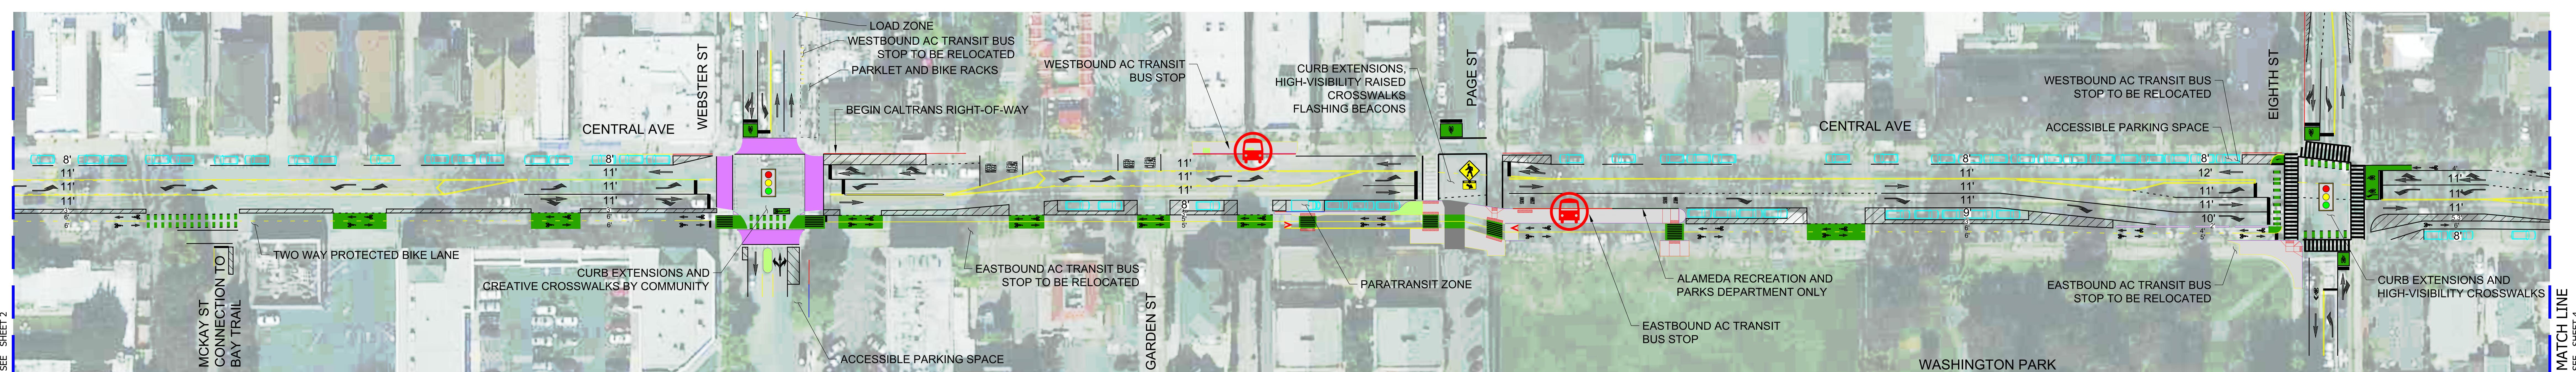


**PRELIMINARY DRAFT - NOT FOR CONSTRUCTION** 




## CITY OF ALAMEDA



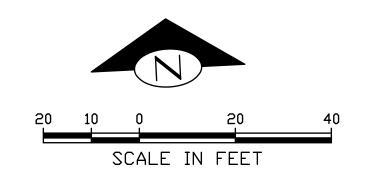

CENTRAL AVENUE SAFETY IMPROVEMENT PROJECT MARCH, 2021 - SHEET 3

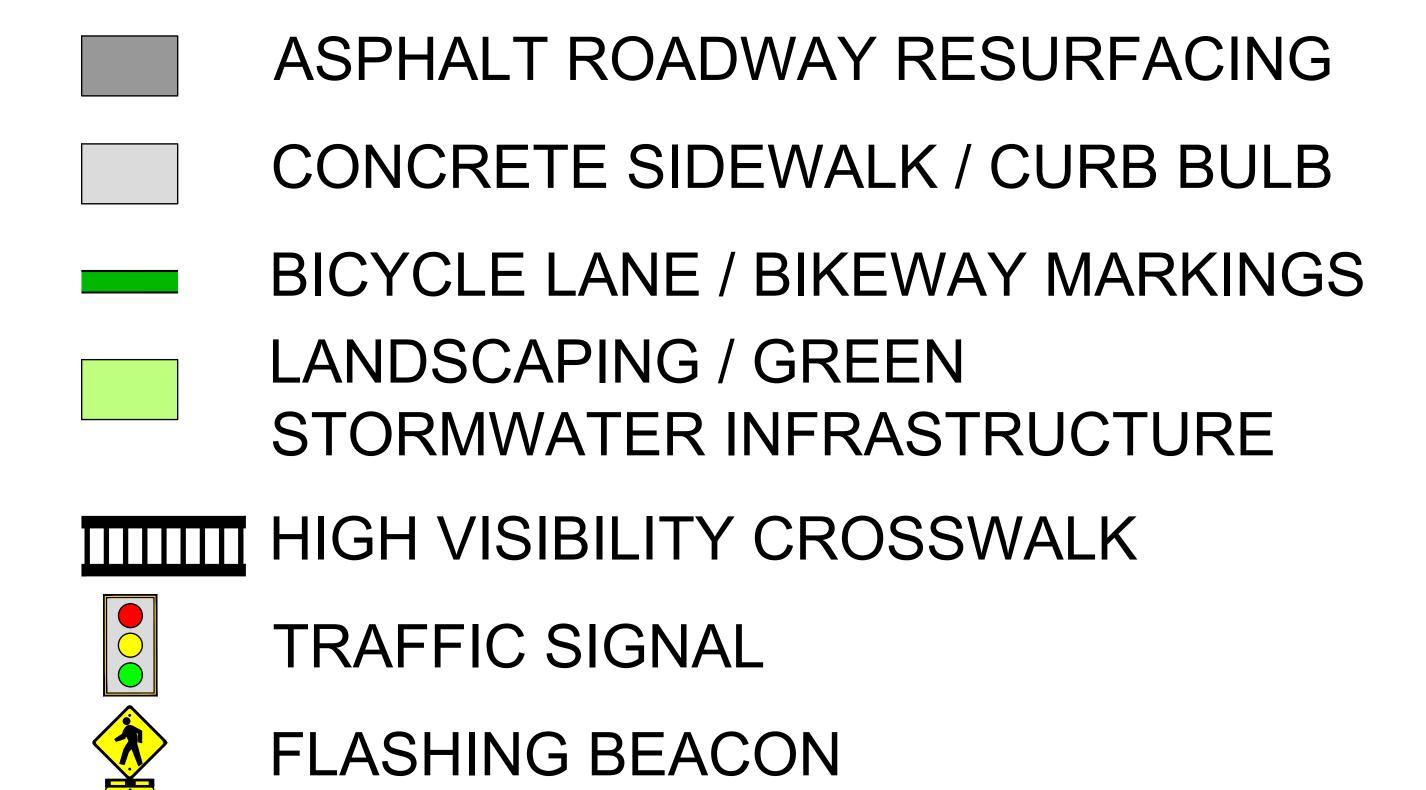





BUS STOP

PRELIMINARY DRAFT - NOT FOR CONSTRUCTION



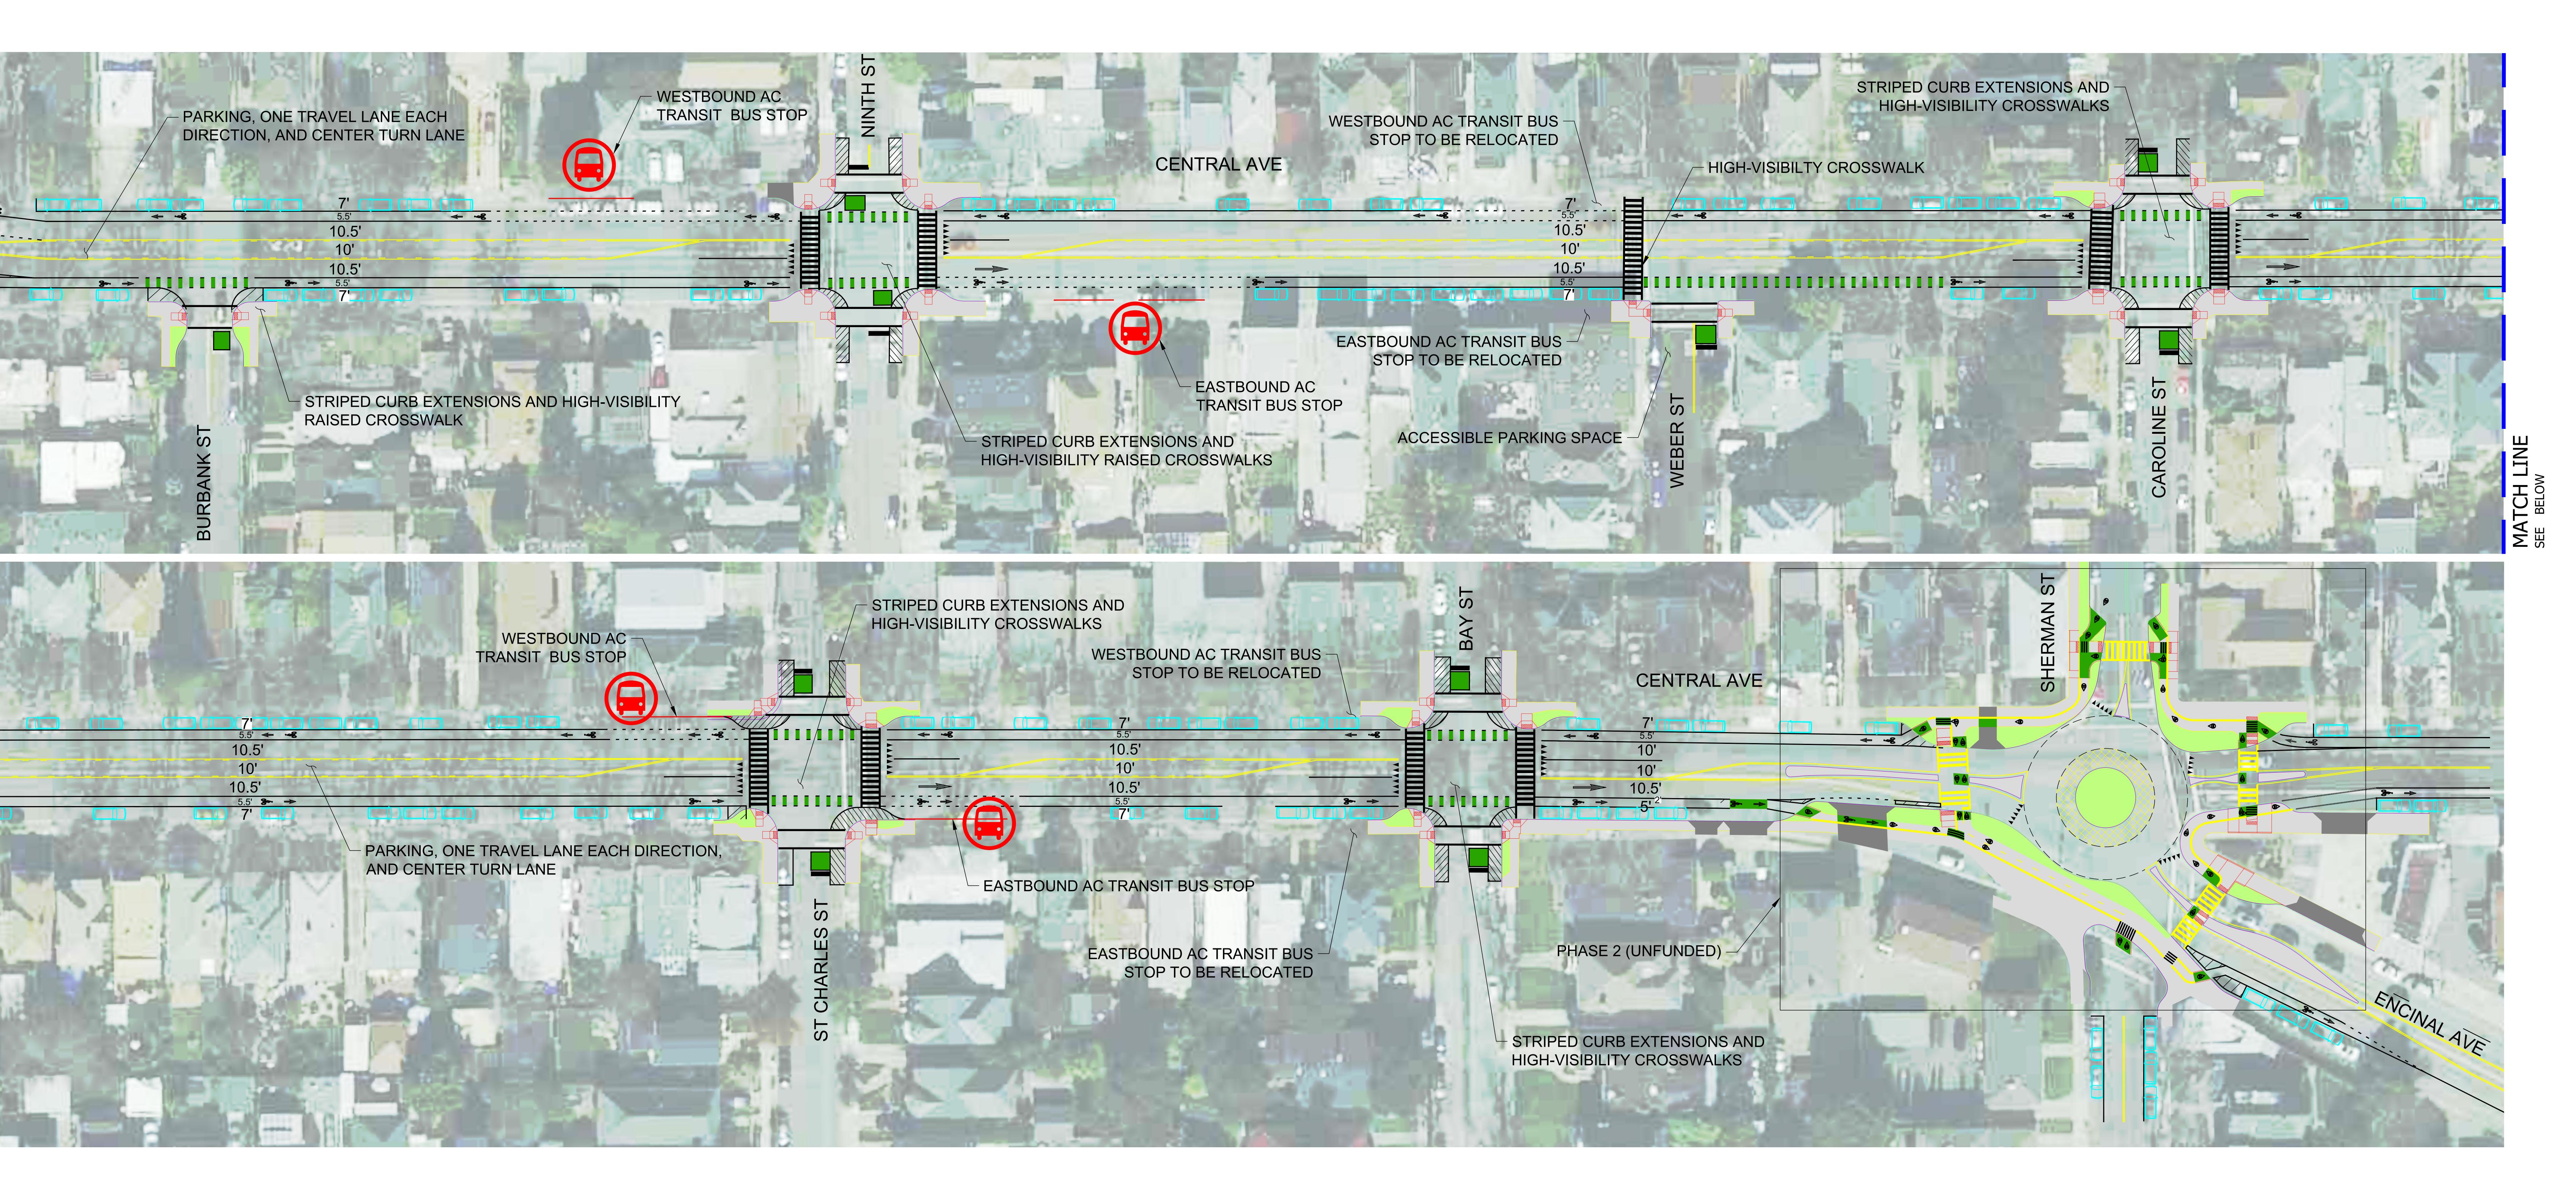

## CITY OF ALAMEDA

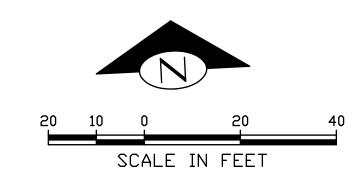

CENTRAL AVENUE SAFETY IMPROVEMENT PROJECT MARCH, 2021- SHEET 4