


- ASPHALT ROADWAY RESURFACING
- CONCRETE SIDEWALK / CURB BULB
- BICYCLE LANE / BIKEWAY MARKINGS
- LANDSCAPING / GREEN STORMWATER INFRASTRUCTURE
- NEW TREE
- HIGH VISIBILITY CROSSWALK
- TRAFFIC SIGNAL
- PEDESTRIAN BEACON
- BUS STOP

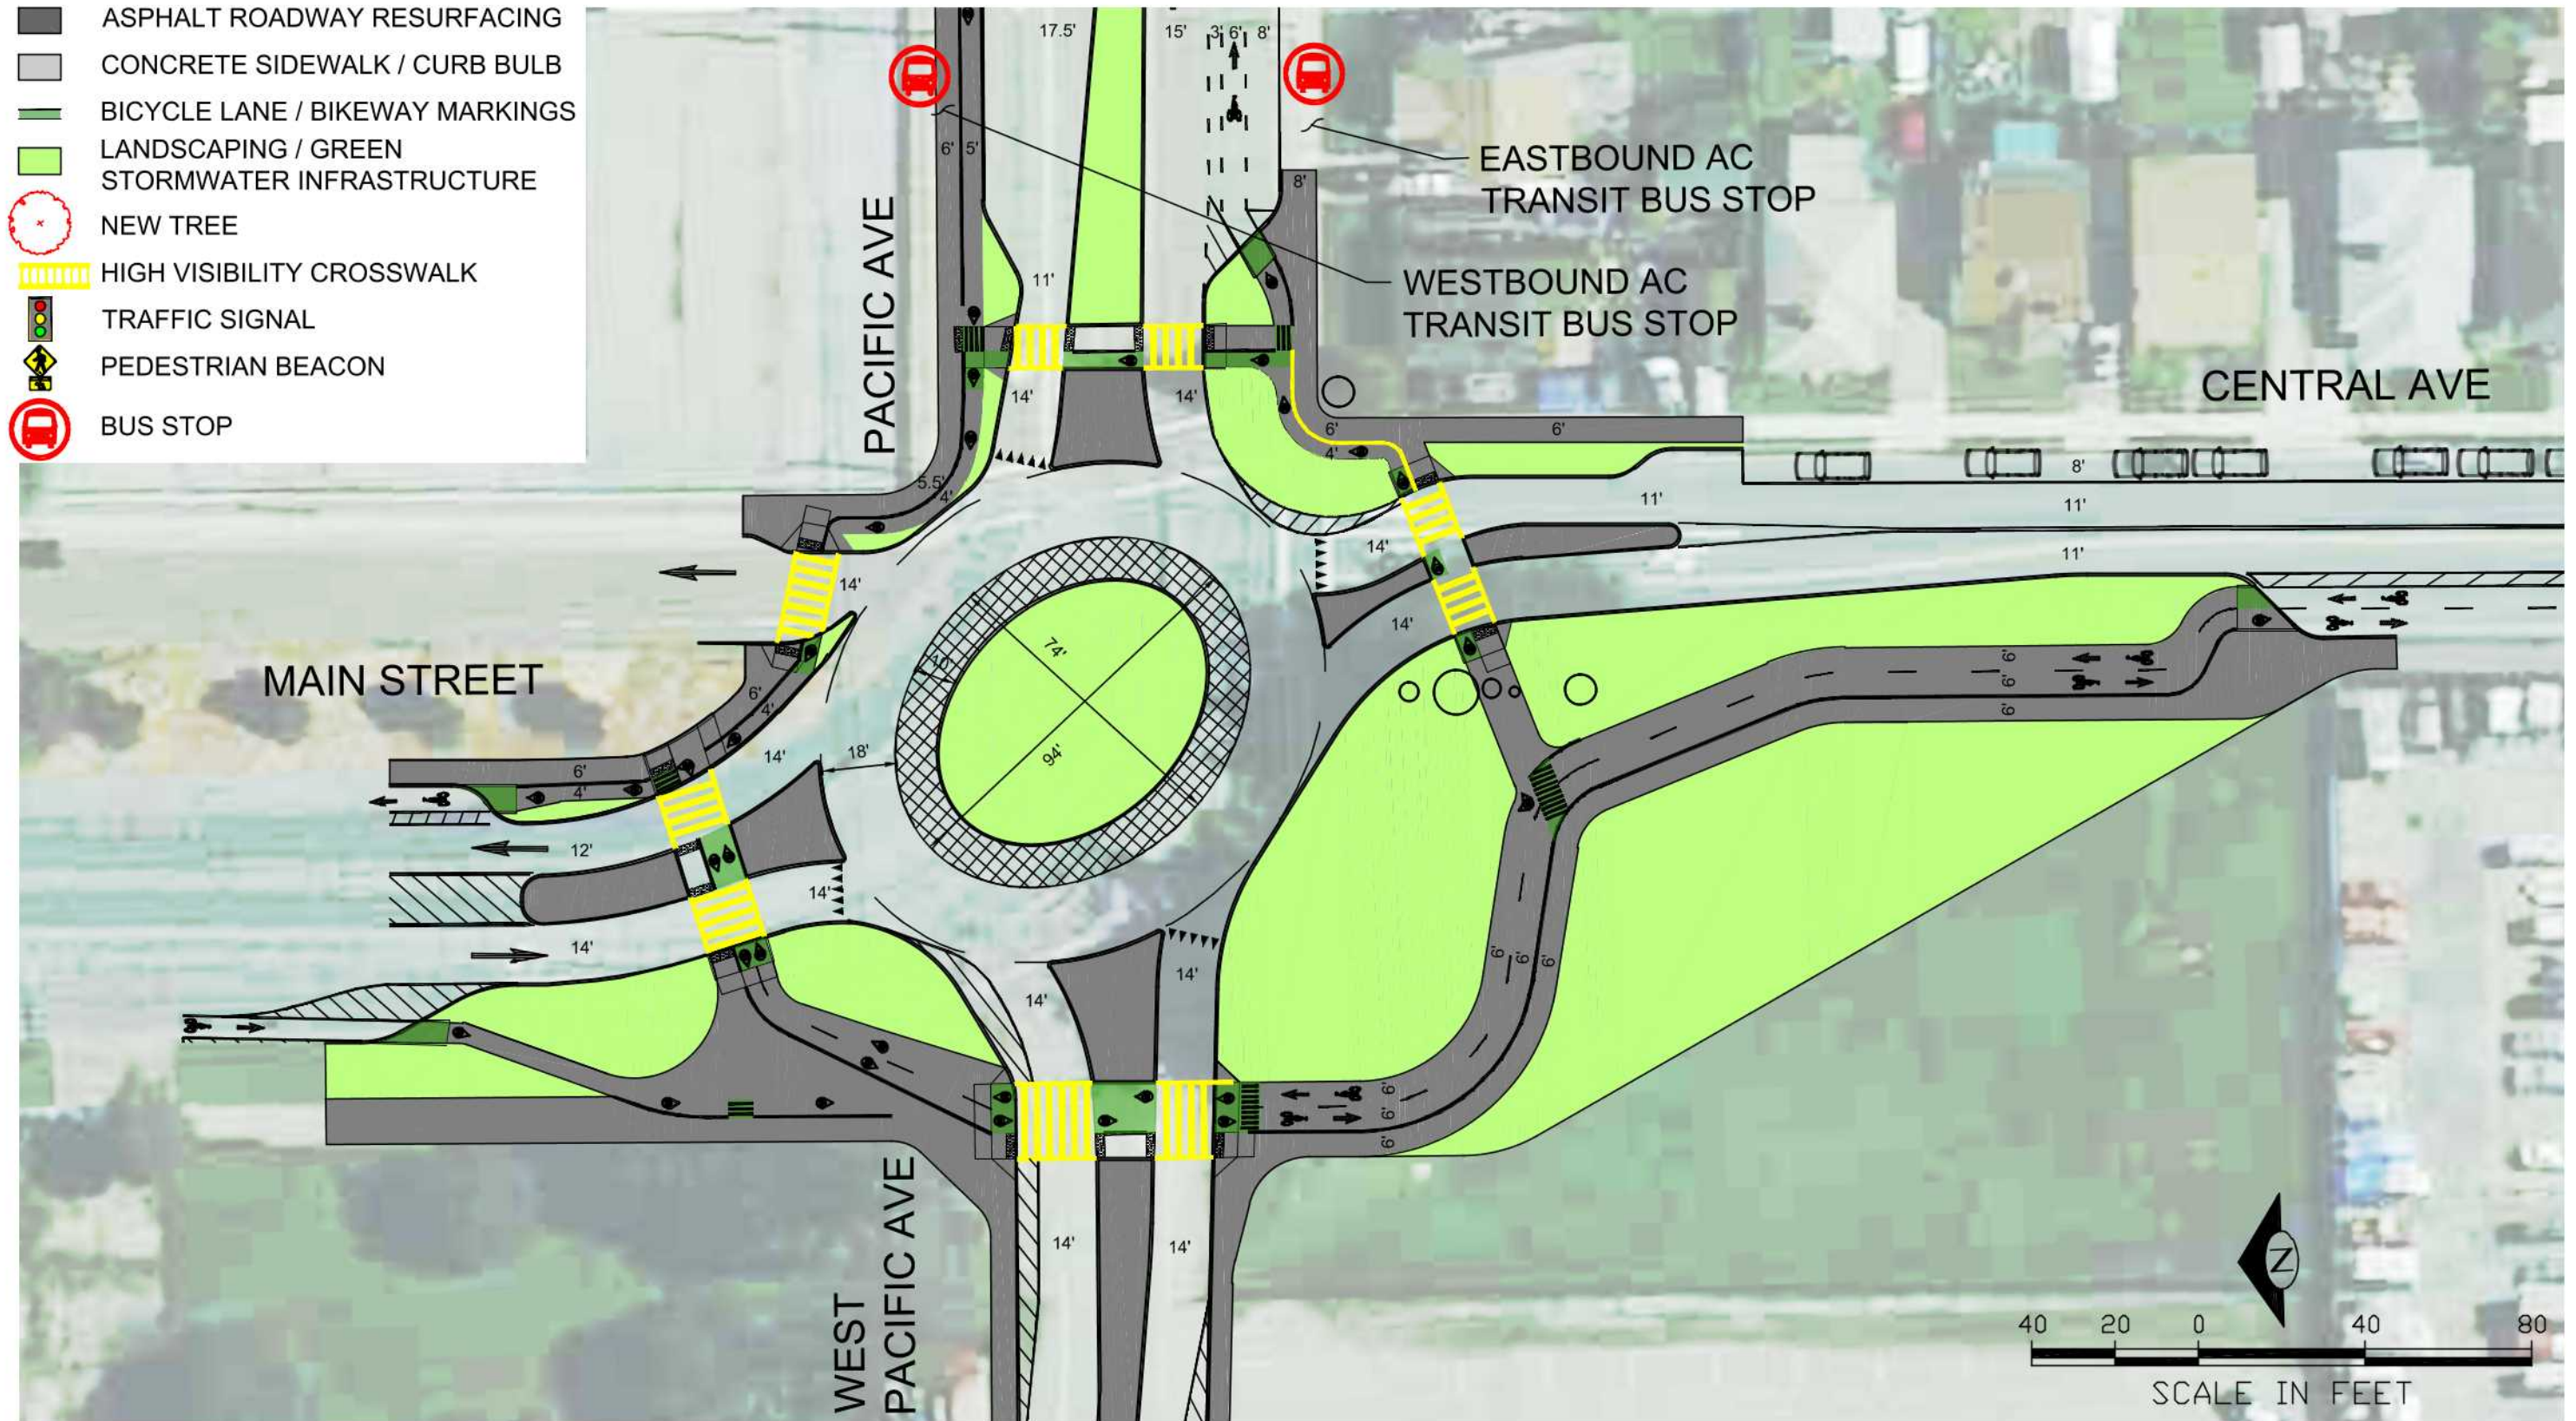


PRELIMINARY DRAFT - NOT FOR CONSTRUCTION



ALAMEDA CENTRAL AVENUE
PACIFIC AVE ROUNDABOUT
NOVEMBER, 2020


-  ASPHALT ROADWAY RESURFACING
-  CONCRETE SIDEWALK / CURB BULB
-  BICYCLE LANE / BIKEWAY MARKINGS
-  LANDSCAPING / GREEN
-  STORMWATER INFRASTRUCTURE
NEW TREE
-  HIGH VISIBILITY CROSSWALK
-  TRAFFIC SIGNAL
-  PEDESTRIAN BEACON
-  BUS STOP

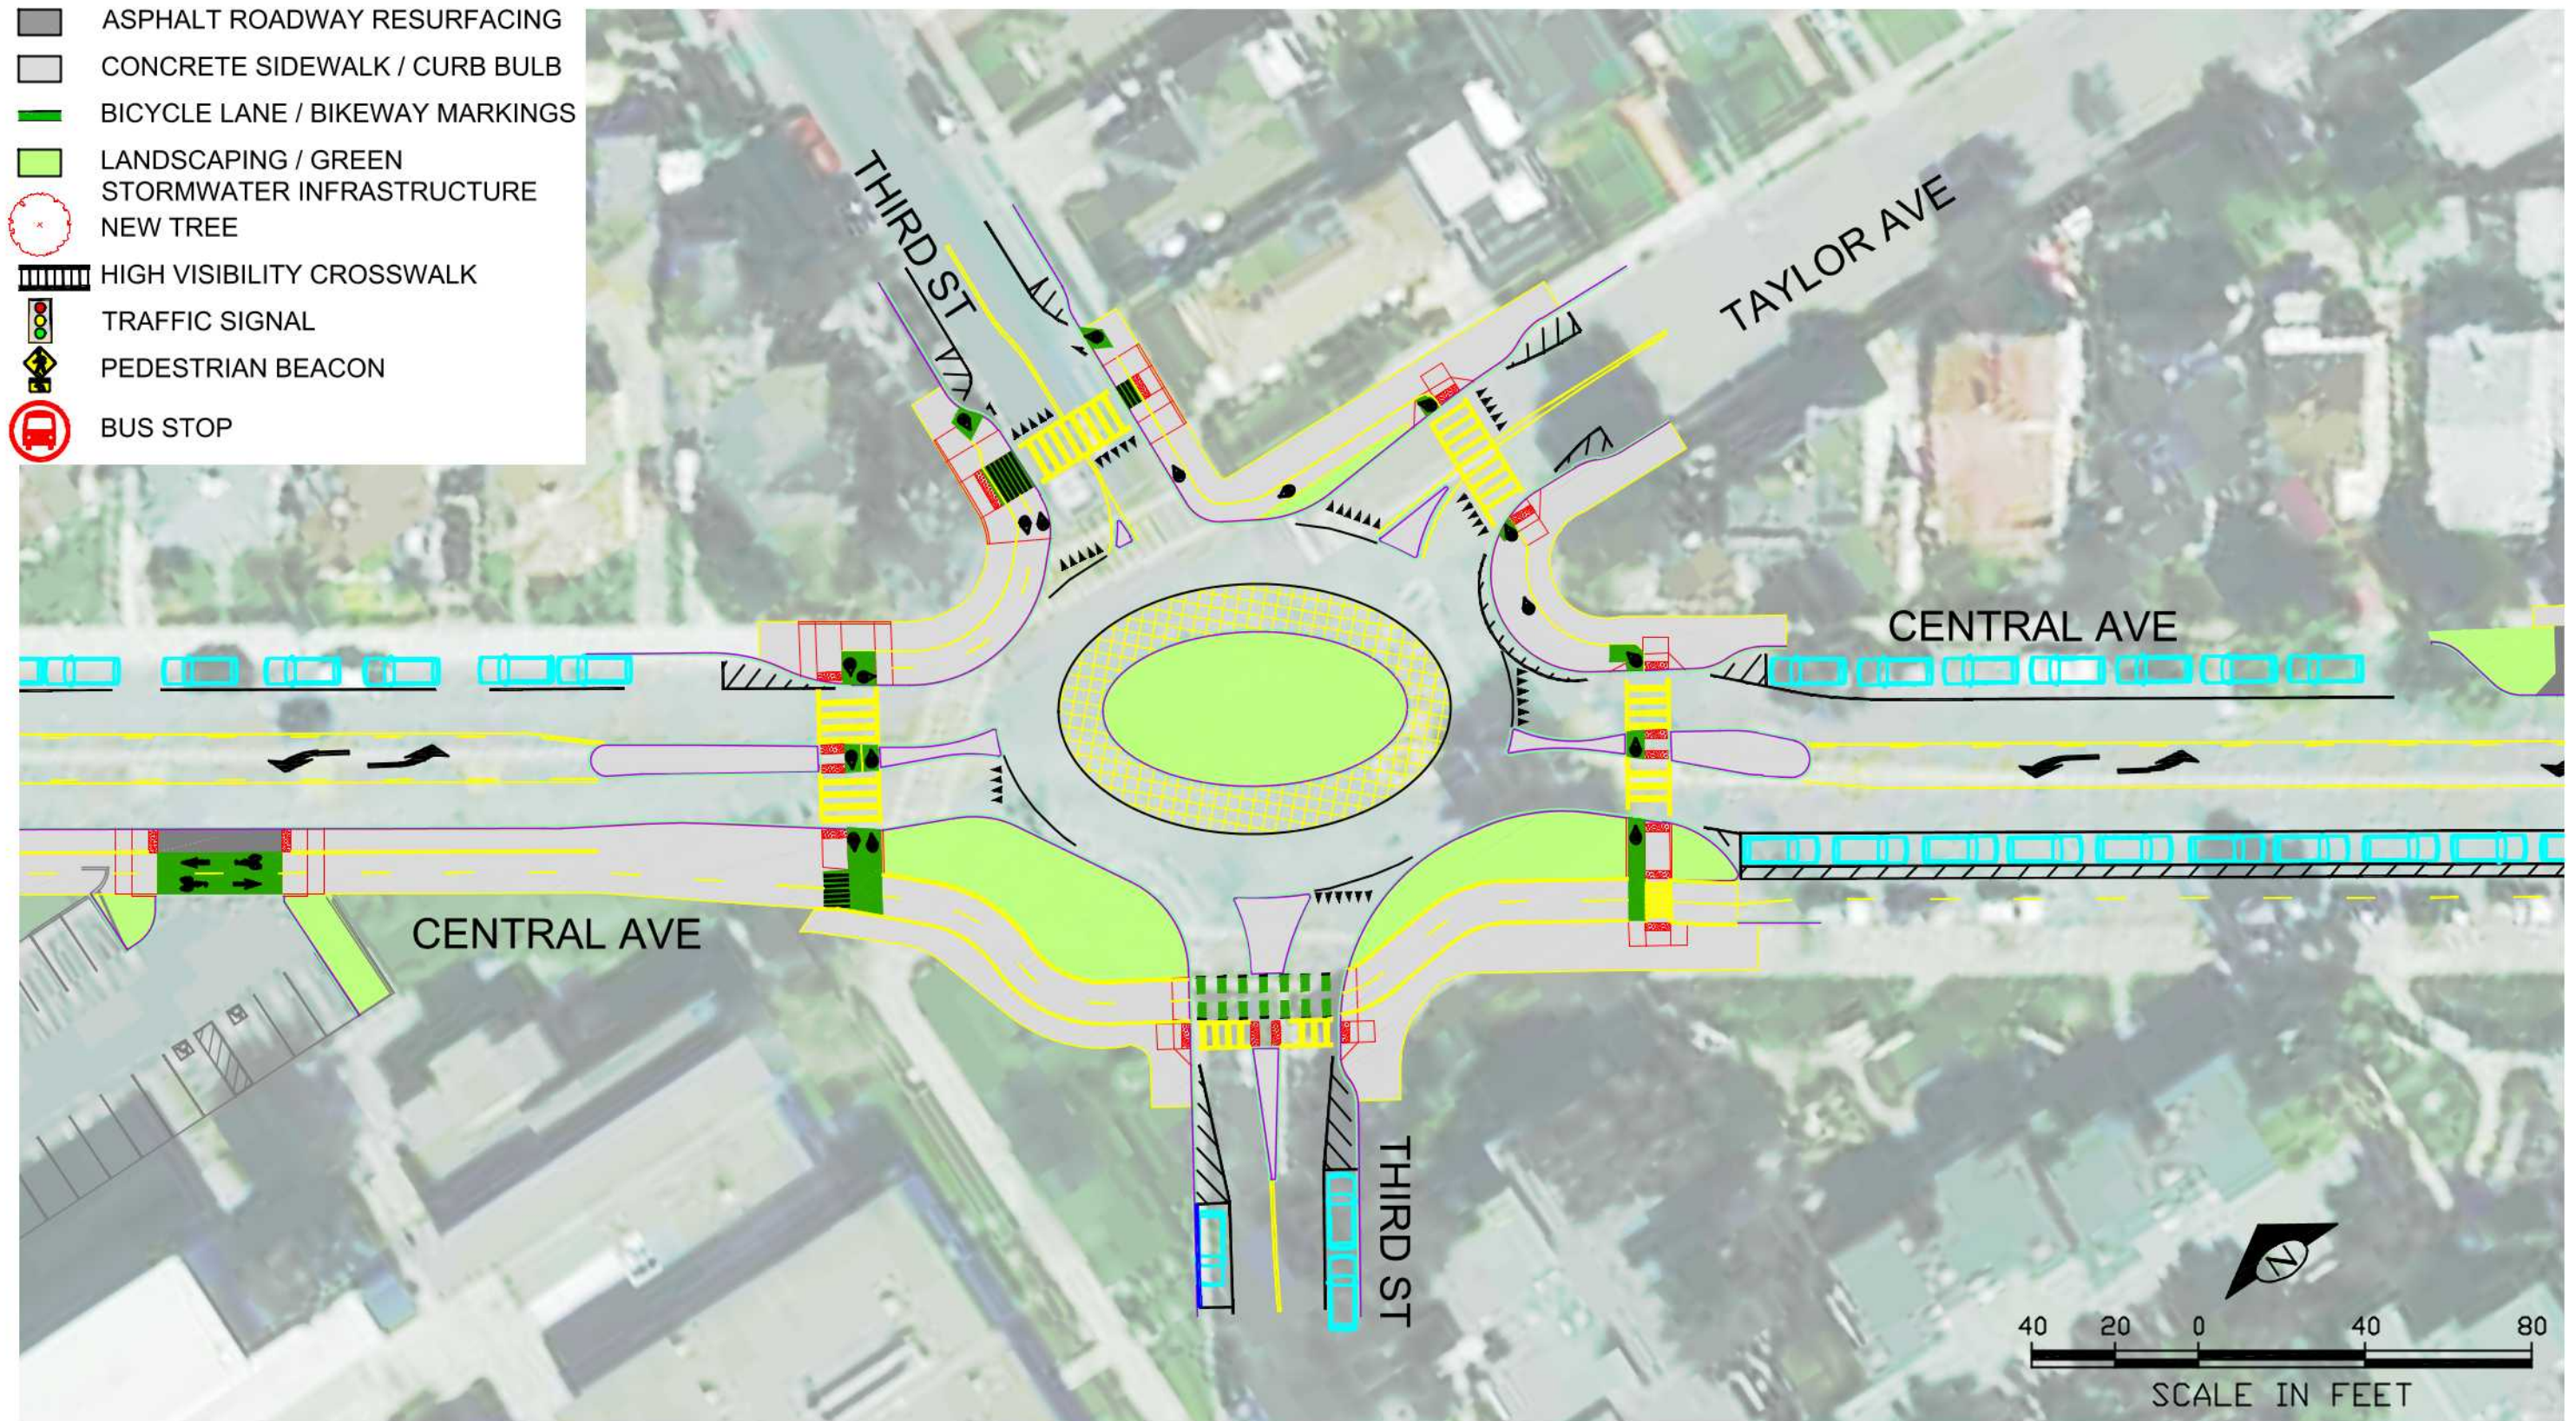

PRELIMINARY DRAFT - NOT FOR CONSTRUCTION



ALAMEDA CENTRAL AVENUE
THIRD AVE ROUNDABOUT
OCTOBER, 2020

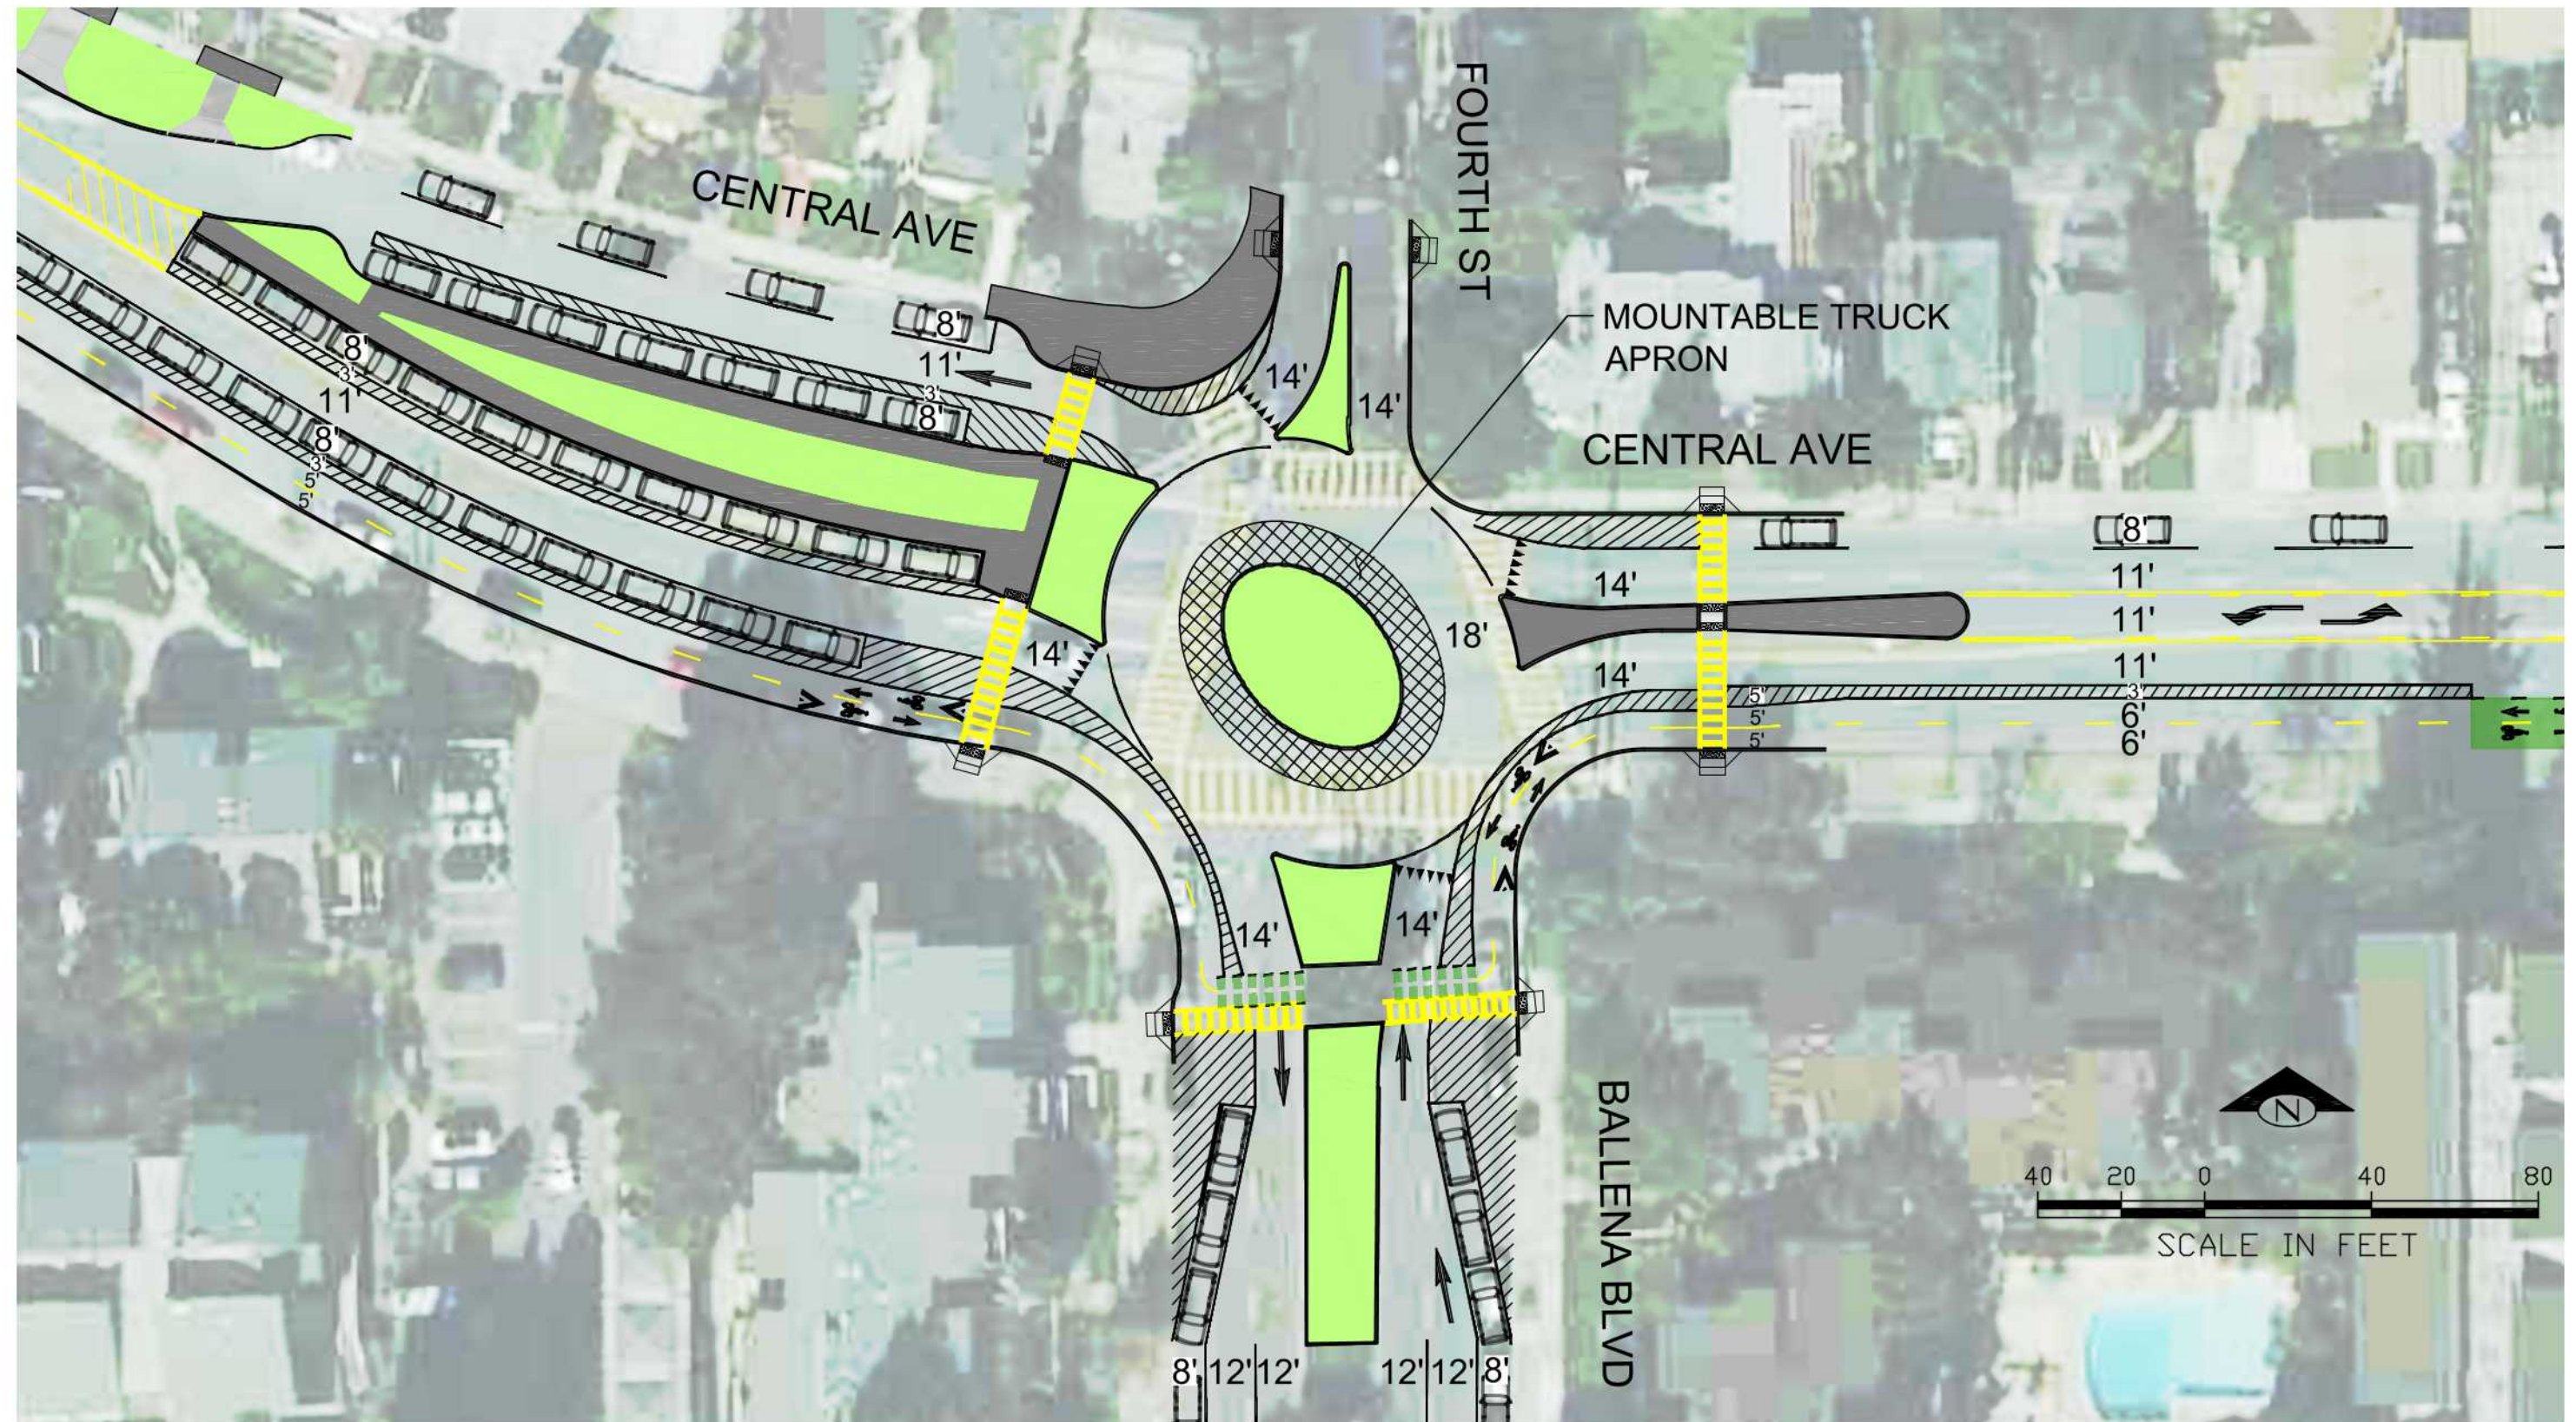

PRELIMINARY DRAFT - NOT FOR CONSTRUCTION



ALAMEDA CENTRAL AVENUE
FOURTH ST ROUNDABOUT
FEBRUARY, 2021

- ASPHALT ROADWAY RESURFACING
- CONCRETE SIDEWALK / CURB BULB
- BICYCLE LANE / BIKEWAY MARKINGS
- LANDSCAPING / GREEN STORMWATER INFRASTRUCTURE
- HIGH VISIBILITY CROSSWALK
- TRAFFIC SIGNAL
- FLASHING BEACON
- BUS STOP



PRELIMINARY DRAFT - NOT FOR CONSTRUCTION



ALAMEDA CENTRAL AVENUE
ENCINAL AVE ROUNDABOUT
OCTOBER, 2020