

PATH: U:\BERK\Projects\Clients\8939-City of Alameda\474-8939-006 OC Transp P.E. Services\02WBs\TO 01 Wilma Chan\03 CAD\04 Sheets PLOTTED BY: PersoZoc DATE: Thursday, May 21, 2026 11:34:44 AM LAYOUT: CONCEPT DESIGN

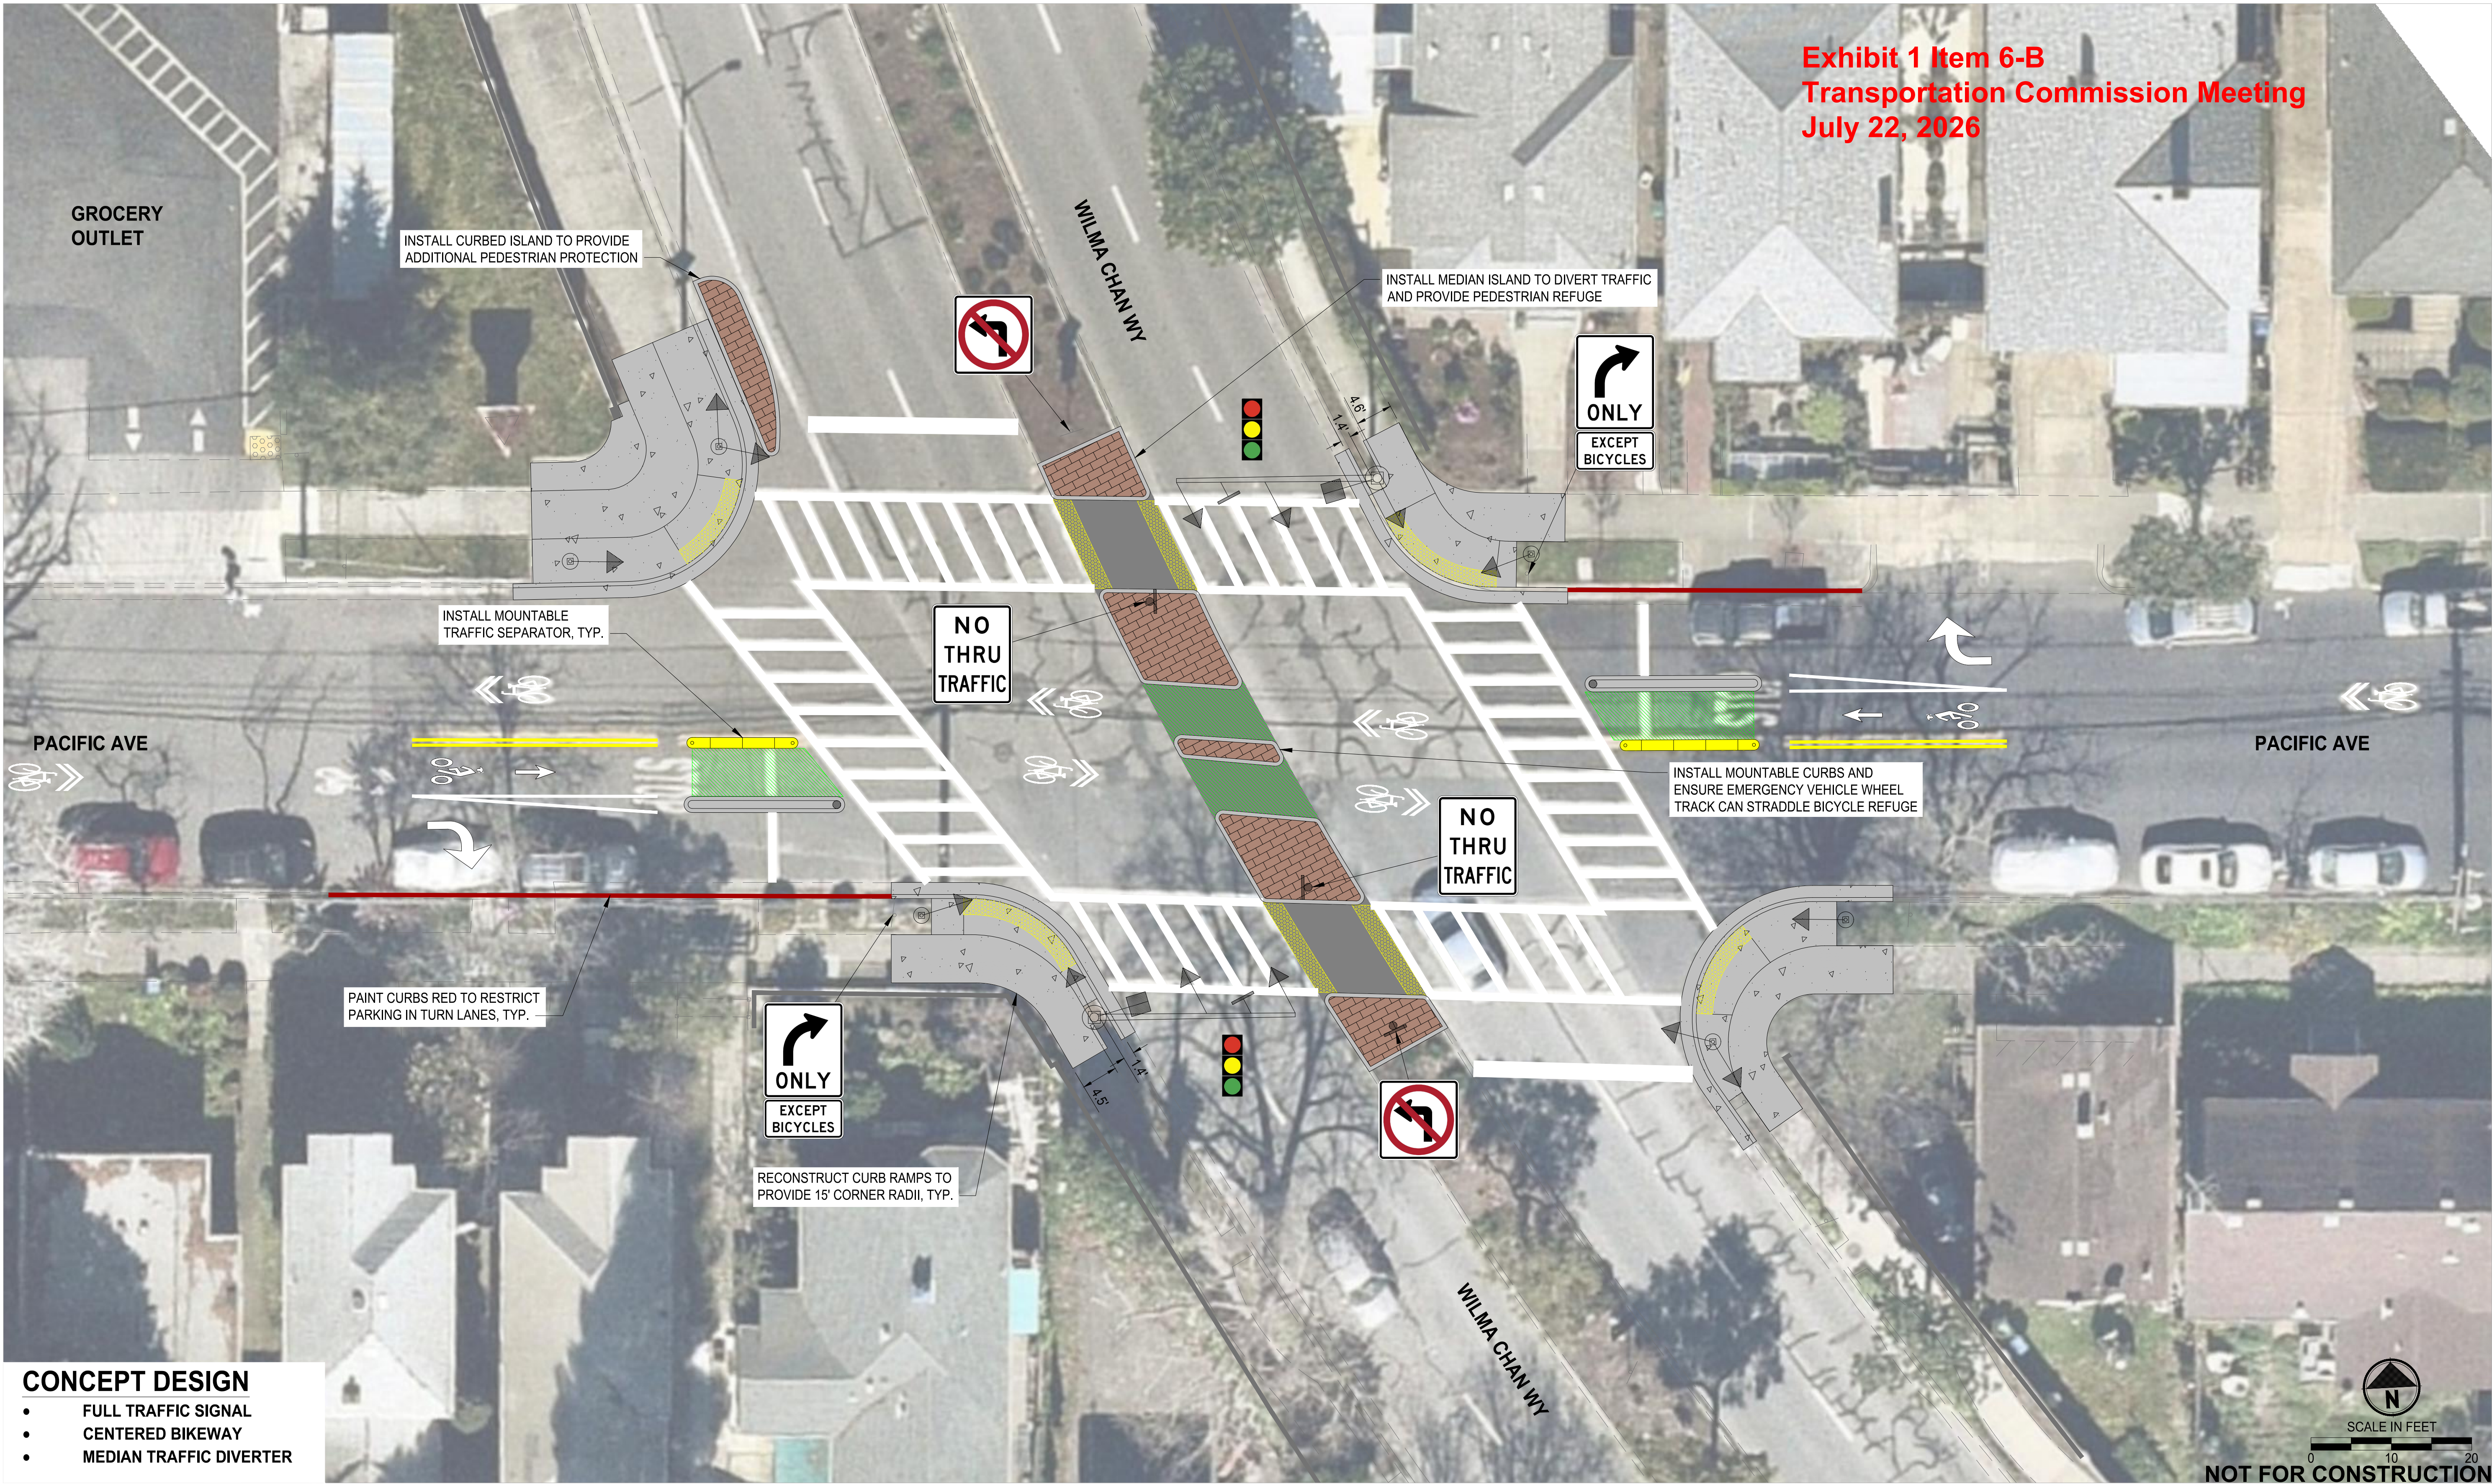


Exhibit 1 Item 6-B
Transportation Commission Meeting
July 22, 2026

- CONCEPT DESIGN**
- FULL TRAFFIC SIGNAL
 - CENTERED BIKEWAY
 - MEDIAN TRAFFIC DIVERTER

REVISIONS	DATE	BY	DESIGNED
			AL
			ZN
			CHECKED
			AL
			APPROVED
			AL

ONE INCH AT FULL SCALE,
IF NOT, SCALE ACCORDINGLY

FILE NAME
SF8939-006-01C-CH

JOB No.
474-8939-006-01

DATE
05/21/2026

PRELIMINARY

Parametrix

PROJECT NAME

CITY OF ALAMEDA
PACIFIC AVENUE / WILMA CHAN WAY

CONCEPT DESIGN

DRAWING NO.
1 OF 4

EX-1